


Proposed Side Elevation (east)

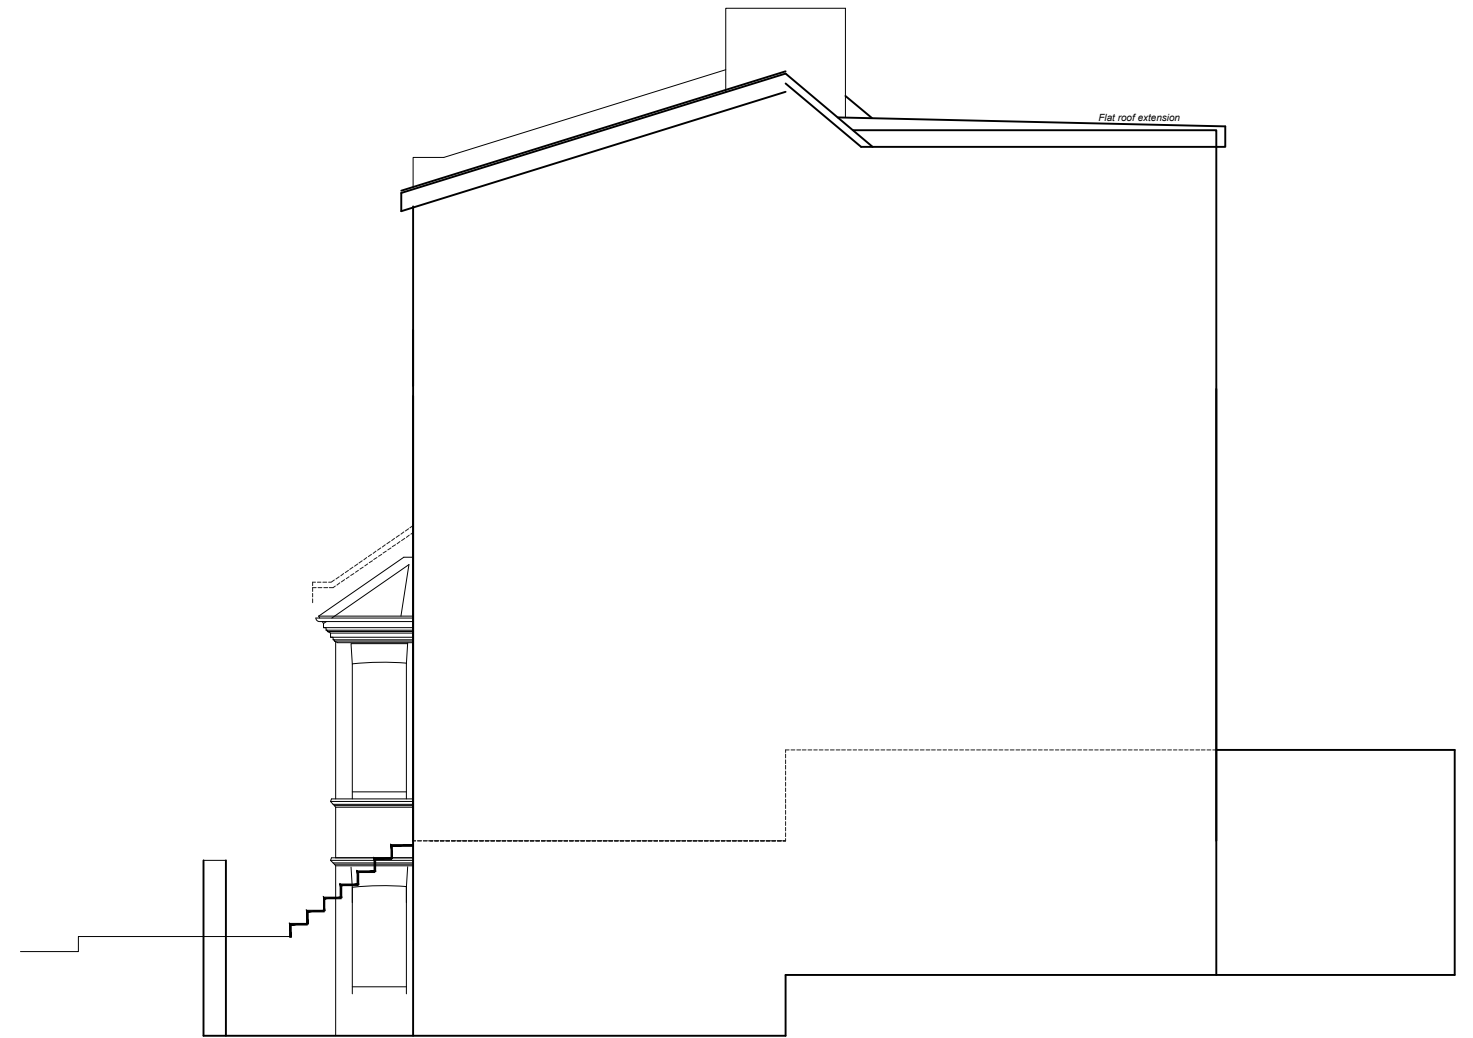

Proposed Side Elevation (west)

Homezone Architectural 
 72 High Street, Haslemere. GU272LA
 Tele 07780 823131

PROJECT
 151 Sumatra Road, London
 NW6 1PN

CLIENT
 B Glass

DRAWING
 Proposed Side Elevations

| SCALE | DATE | DRAWN | CHECKED |
|----------|-------|-------|---------|
| 1:100@A3 | 03/23 | gj | |

| DRAWING NO. | REV |
|--------------|-----|
| 0802 - SK-09 | - |

CAD NO. C:\ACTION\HZ\0801\DRAWINGS