


**PROPOSED PLAN**

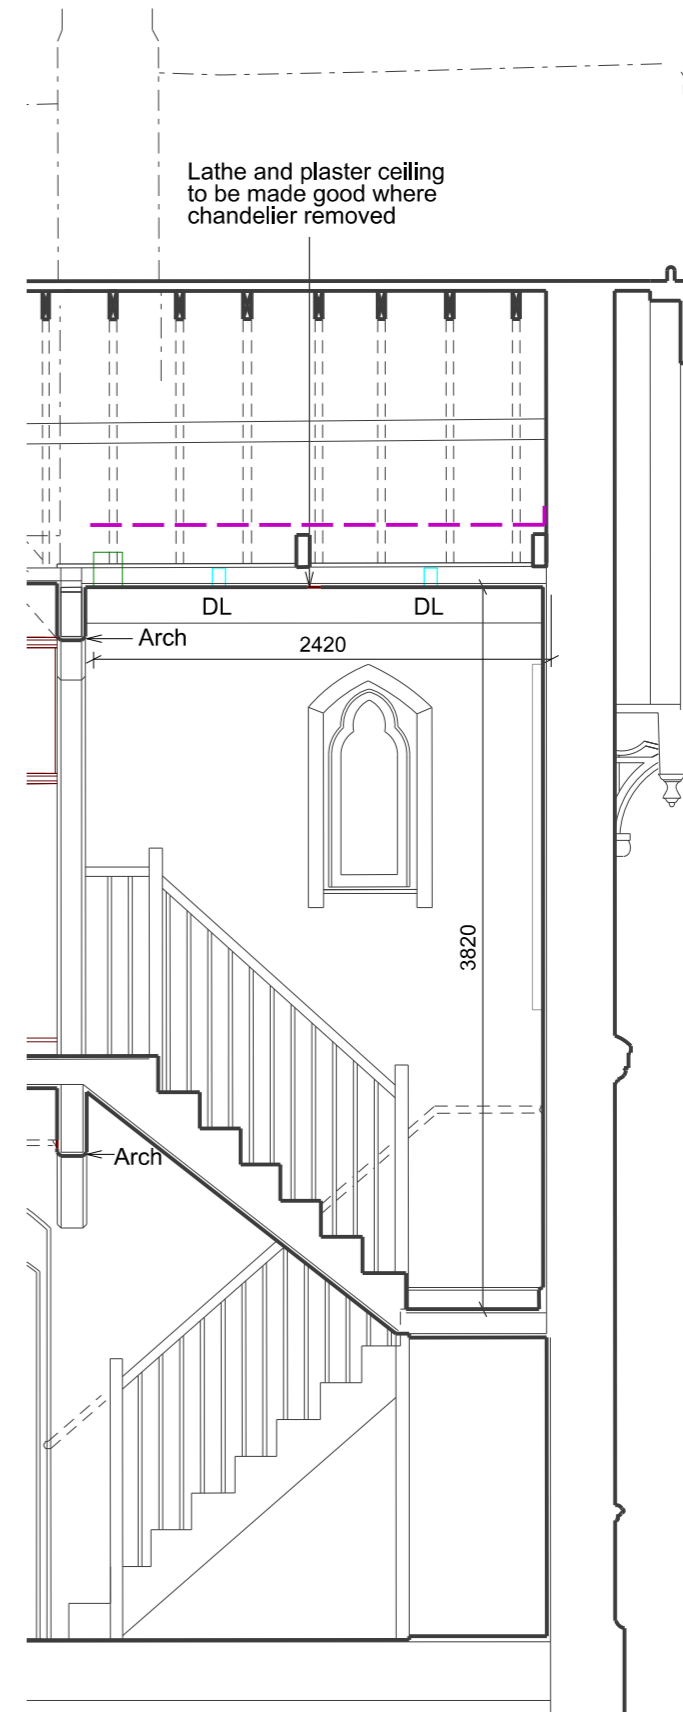

**PROPOSED SECTION B**  
1:40 @ A3

Rev.	Date	By	By	Description
-	27.04.23	LBC application		

Do not scale from this drawing All dimensions to be checked on site  
 Notify the Architect immediately of any discrepancies  
 This drawing remains the copyright of the Architect  
**AAB architects**  
 Studio 39, Bickerton House, 25 Bickerton Road, London N19 5JT  
 Tel 020 7281 8955 mail@aabarchitects.co.uk www.aabarchitects.co.uk

**6 HOLLY VILLAGE, LONDON N6**  
 DRAWING : PROPOSED STAIR LIGHTING  
 SCALE : 1:20 at A3  
 DATE : 03.03.23

JOB NO.	PHASE	SERIES	NO.	REV
<b>371 LB 62 10</b>				