



EXI STI NG THI RD FLOOR
SCALE 1:50

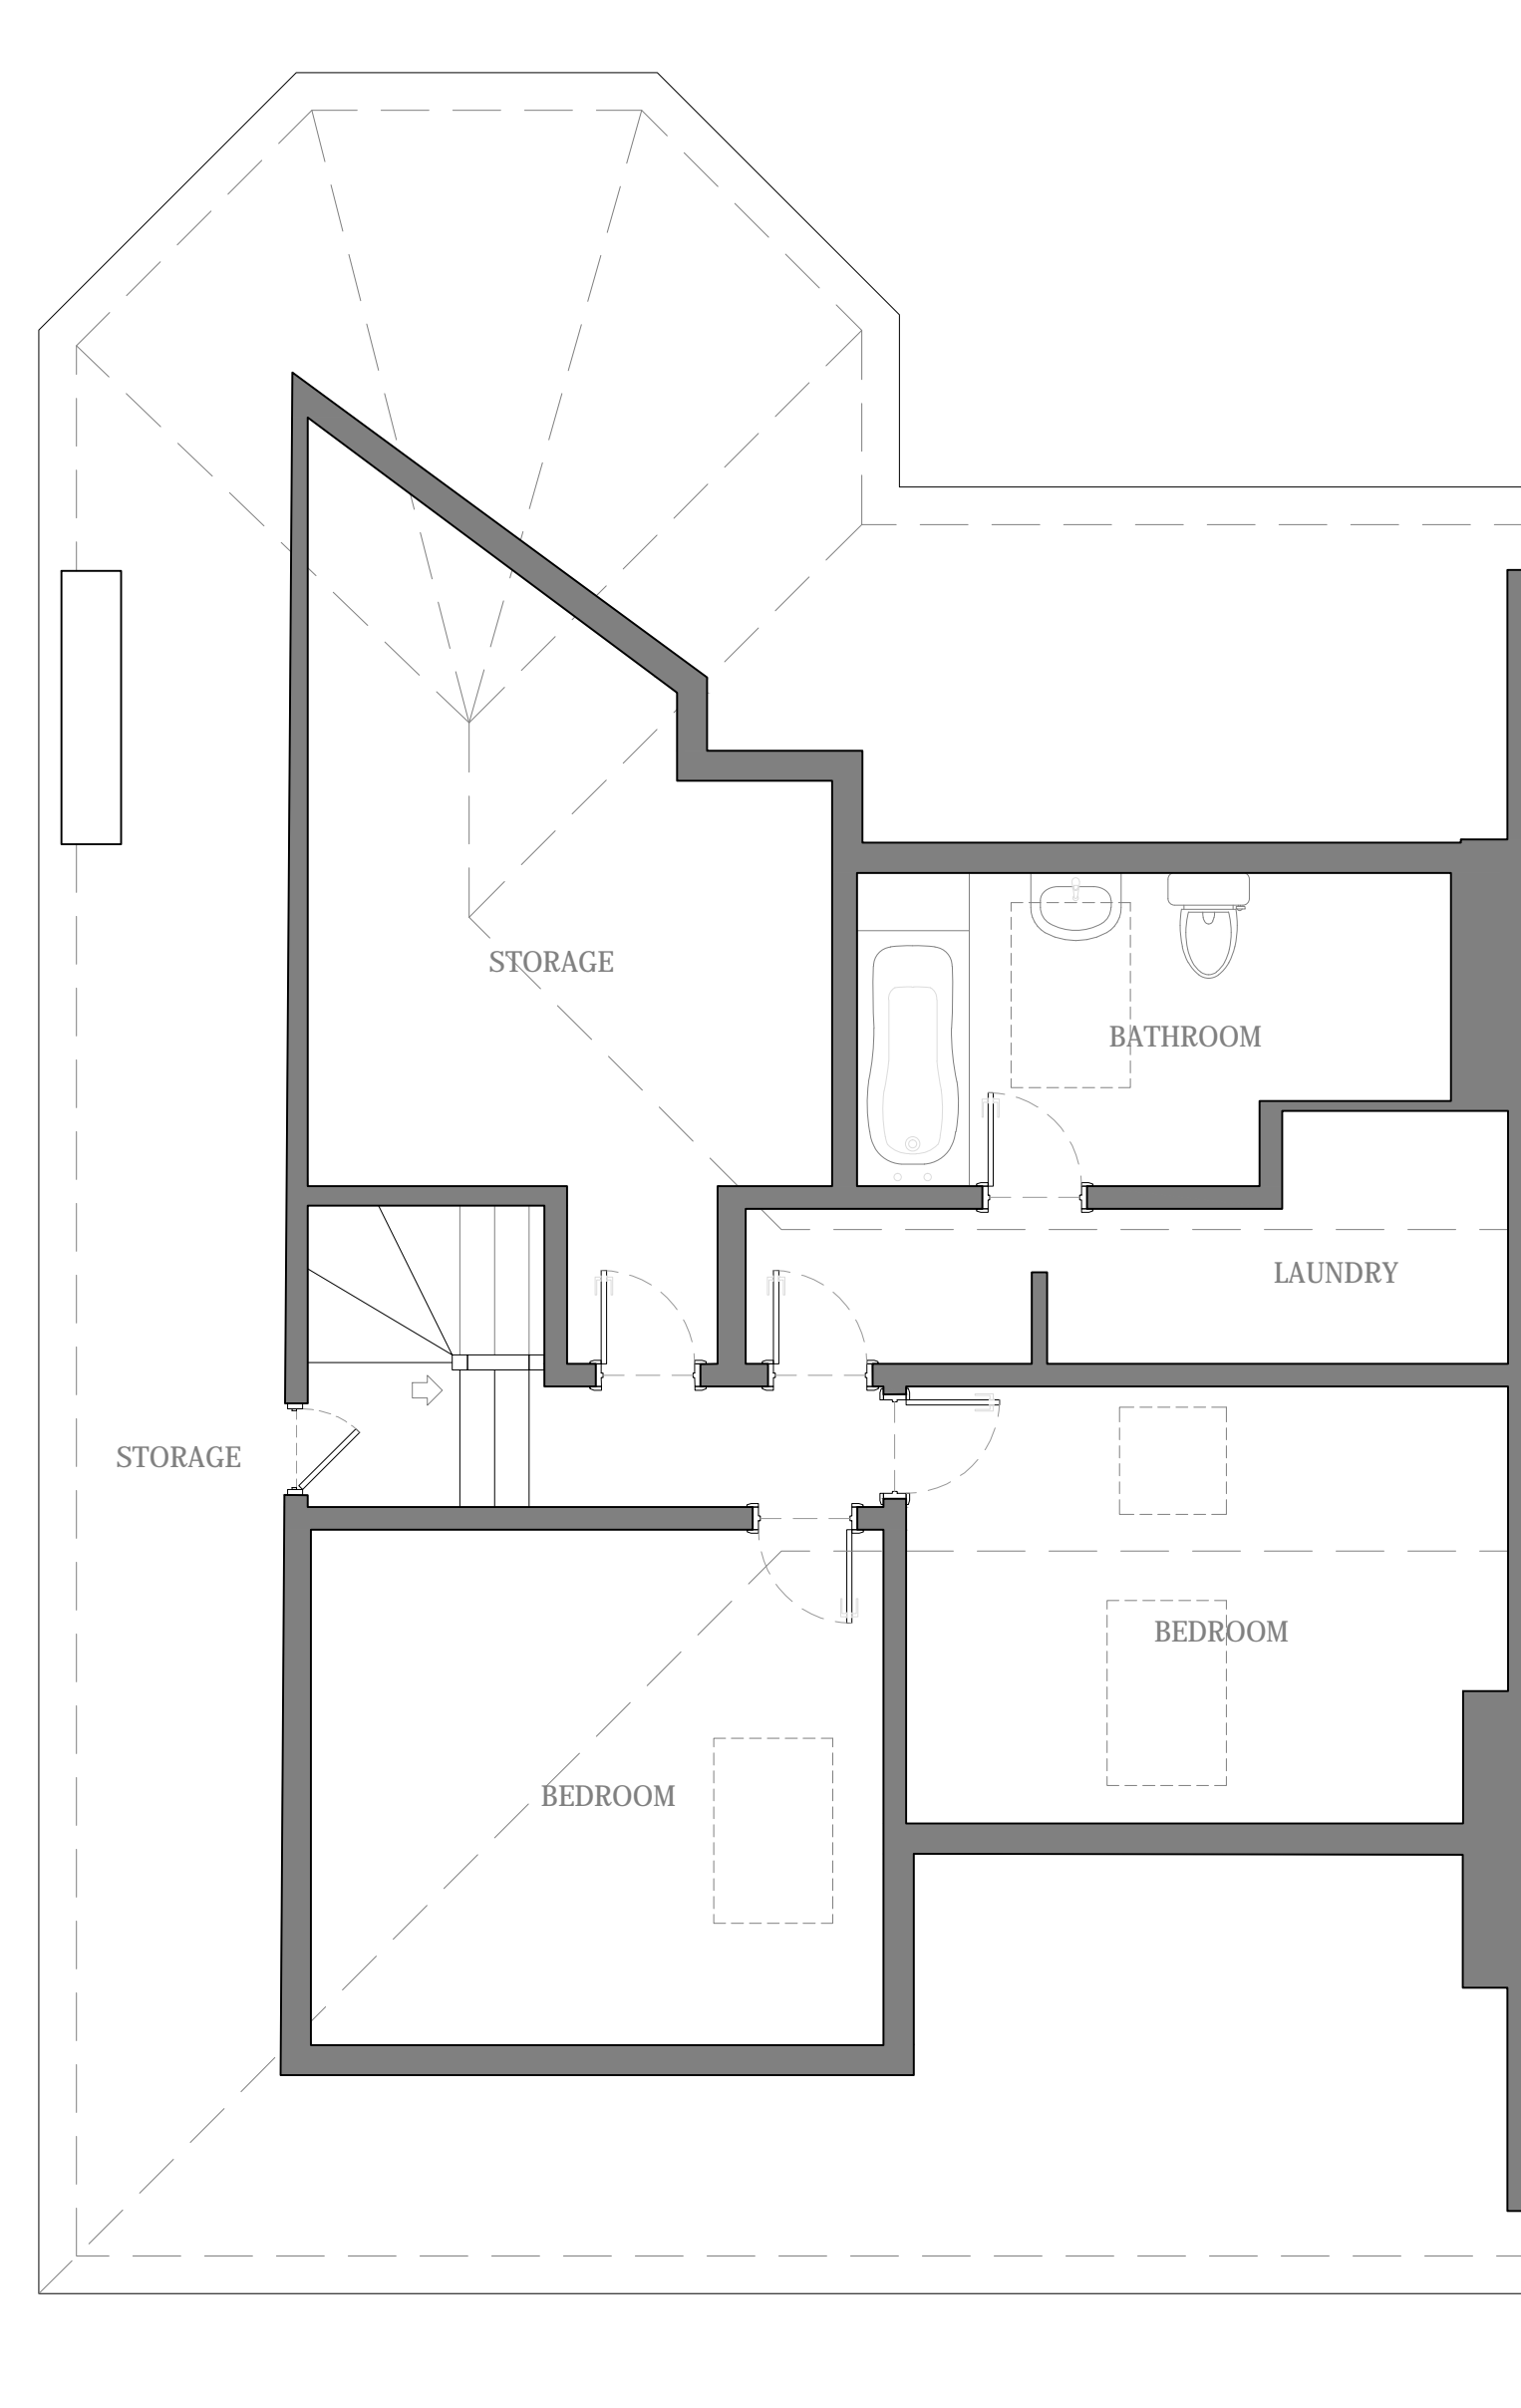


EXI STI NG FOURTH FLOOR
SCALE 1:50

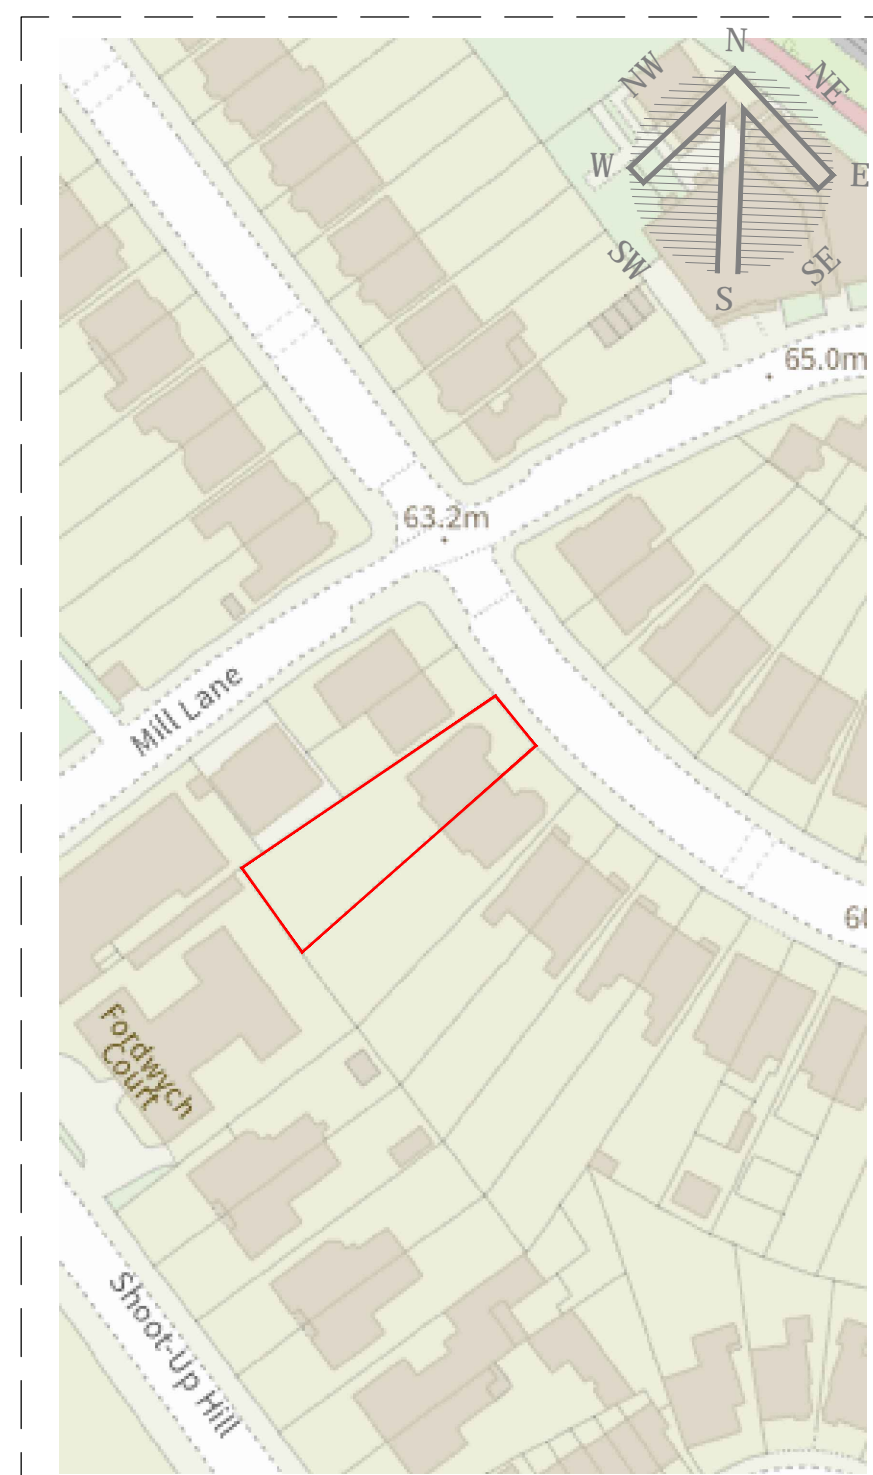

SI TE LOCATI ON PLAN
SCALE 1:500 @A1



EXI STI NG NE VI EW
SCALE 1:100

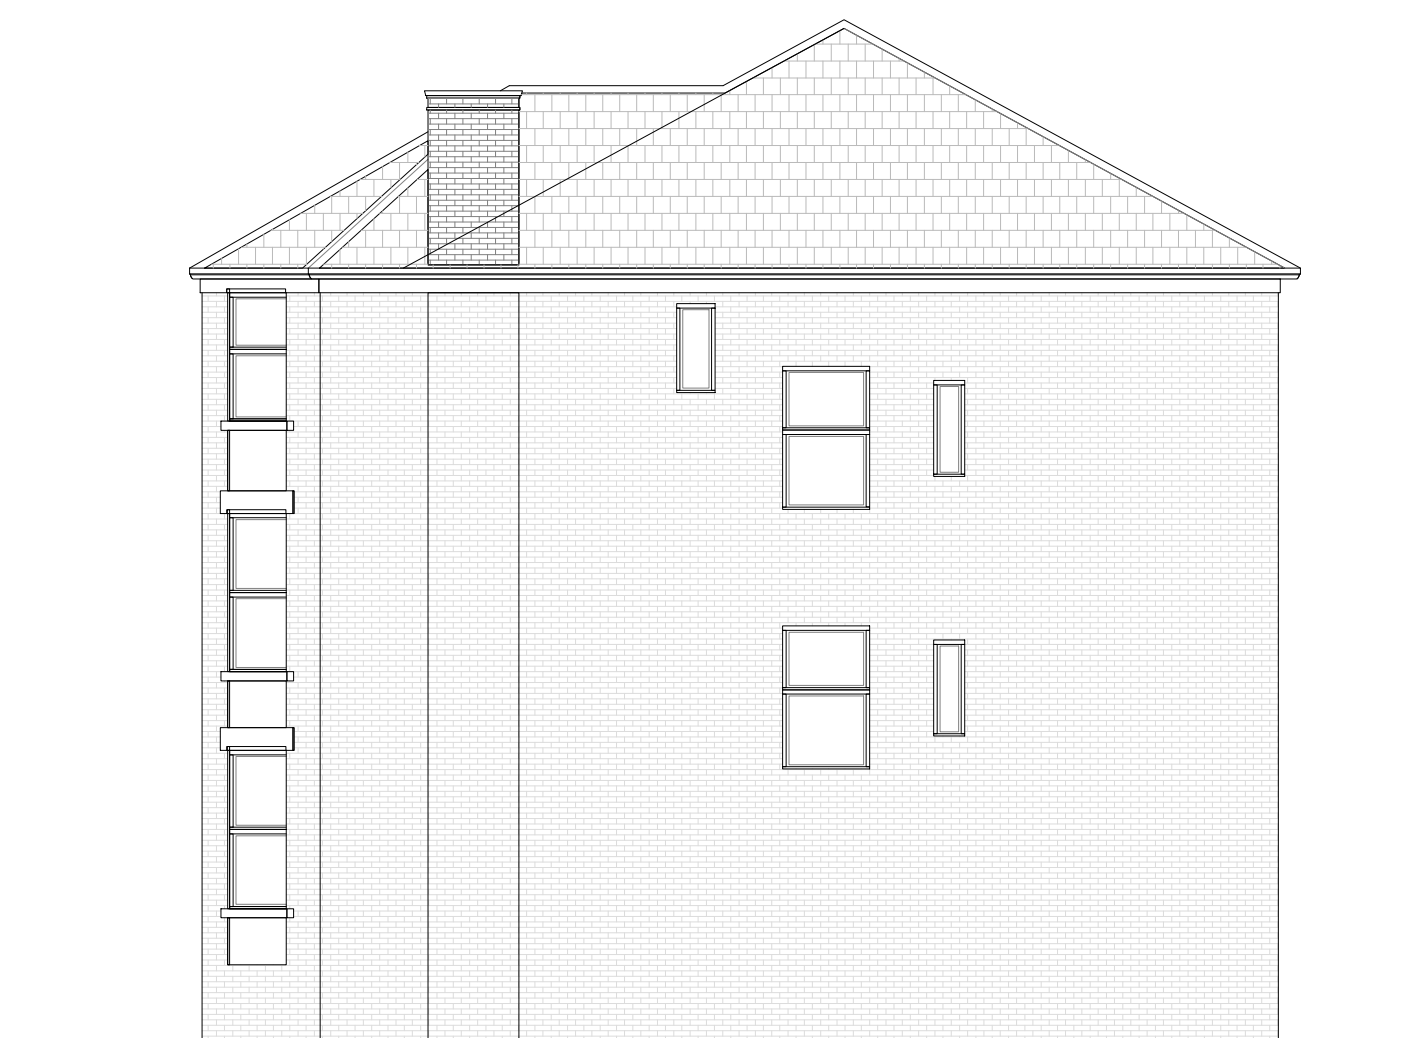

EXI STI NG NW VI EW
SCALE 1:100



EXI STI NG SW VI EW
SCALE 1:100

This drawings remains the copyright of Sidorova Design and no portion should be reproduced without permission of Sidorova Design



Sidorova Design Ltd.
Specialist Design
+44 (0) 79769 20620
info@sidorovadesign.com
www.sidorovadesign.com



TITLE:
**PLANNI NG
EXI STI NG
PLANS + ELEVATI ONS**

**94B FORDWYCH ROAD
LONDON
NW2 3TJ**

DRAWN: AAV	DATE 24/04/2023
SCALES: @A1	REV.

DRG No. **SD-223119 - A1/02**