



**PROPOSED THI RD FLOOR**  
SCALE = 1:50

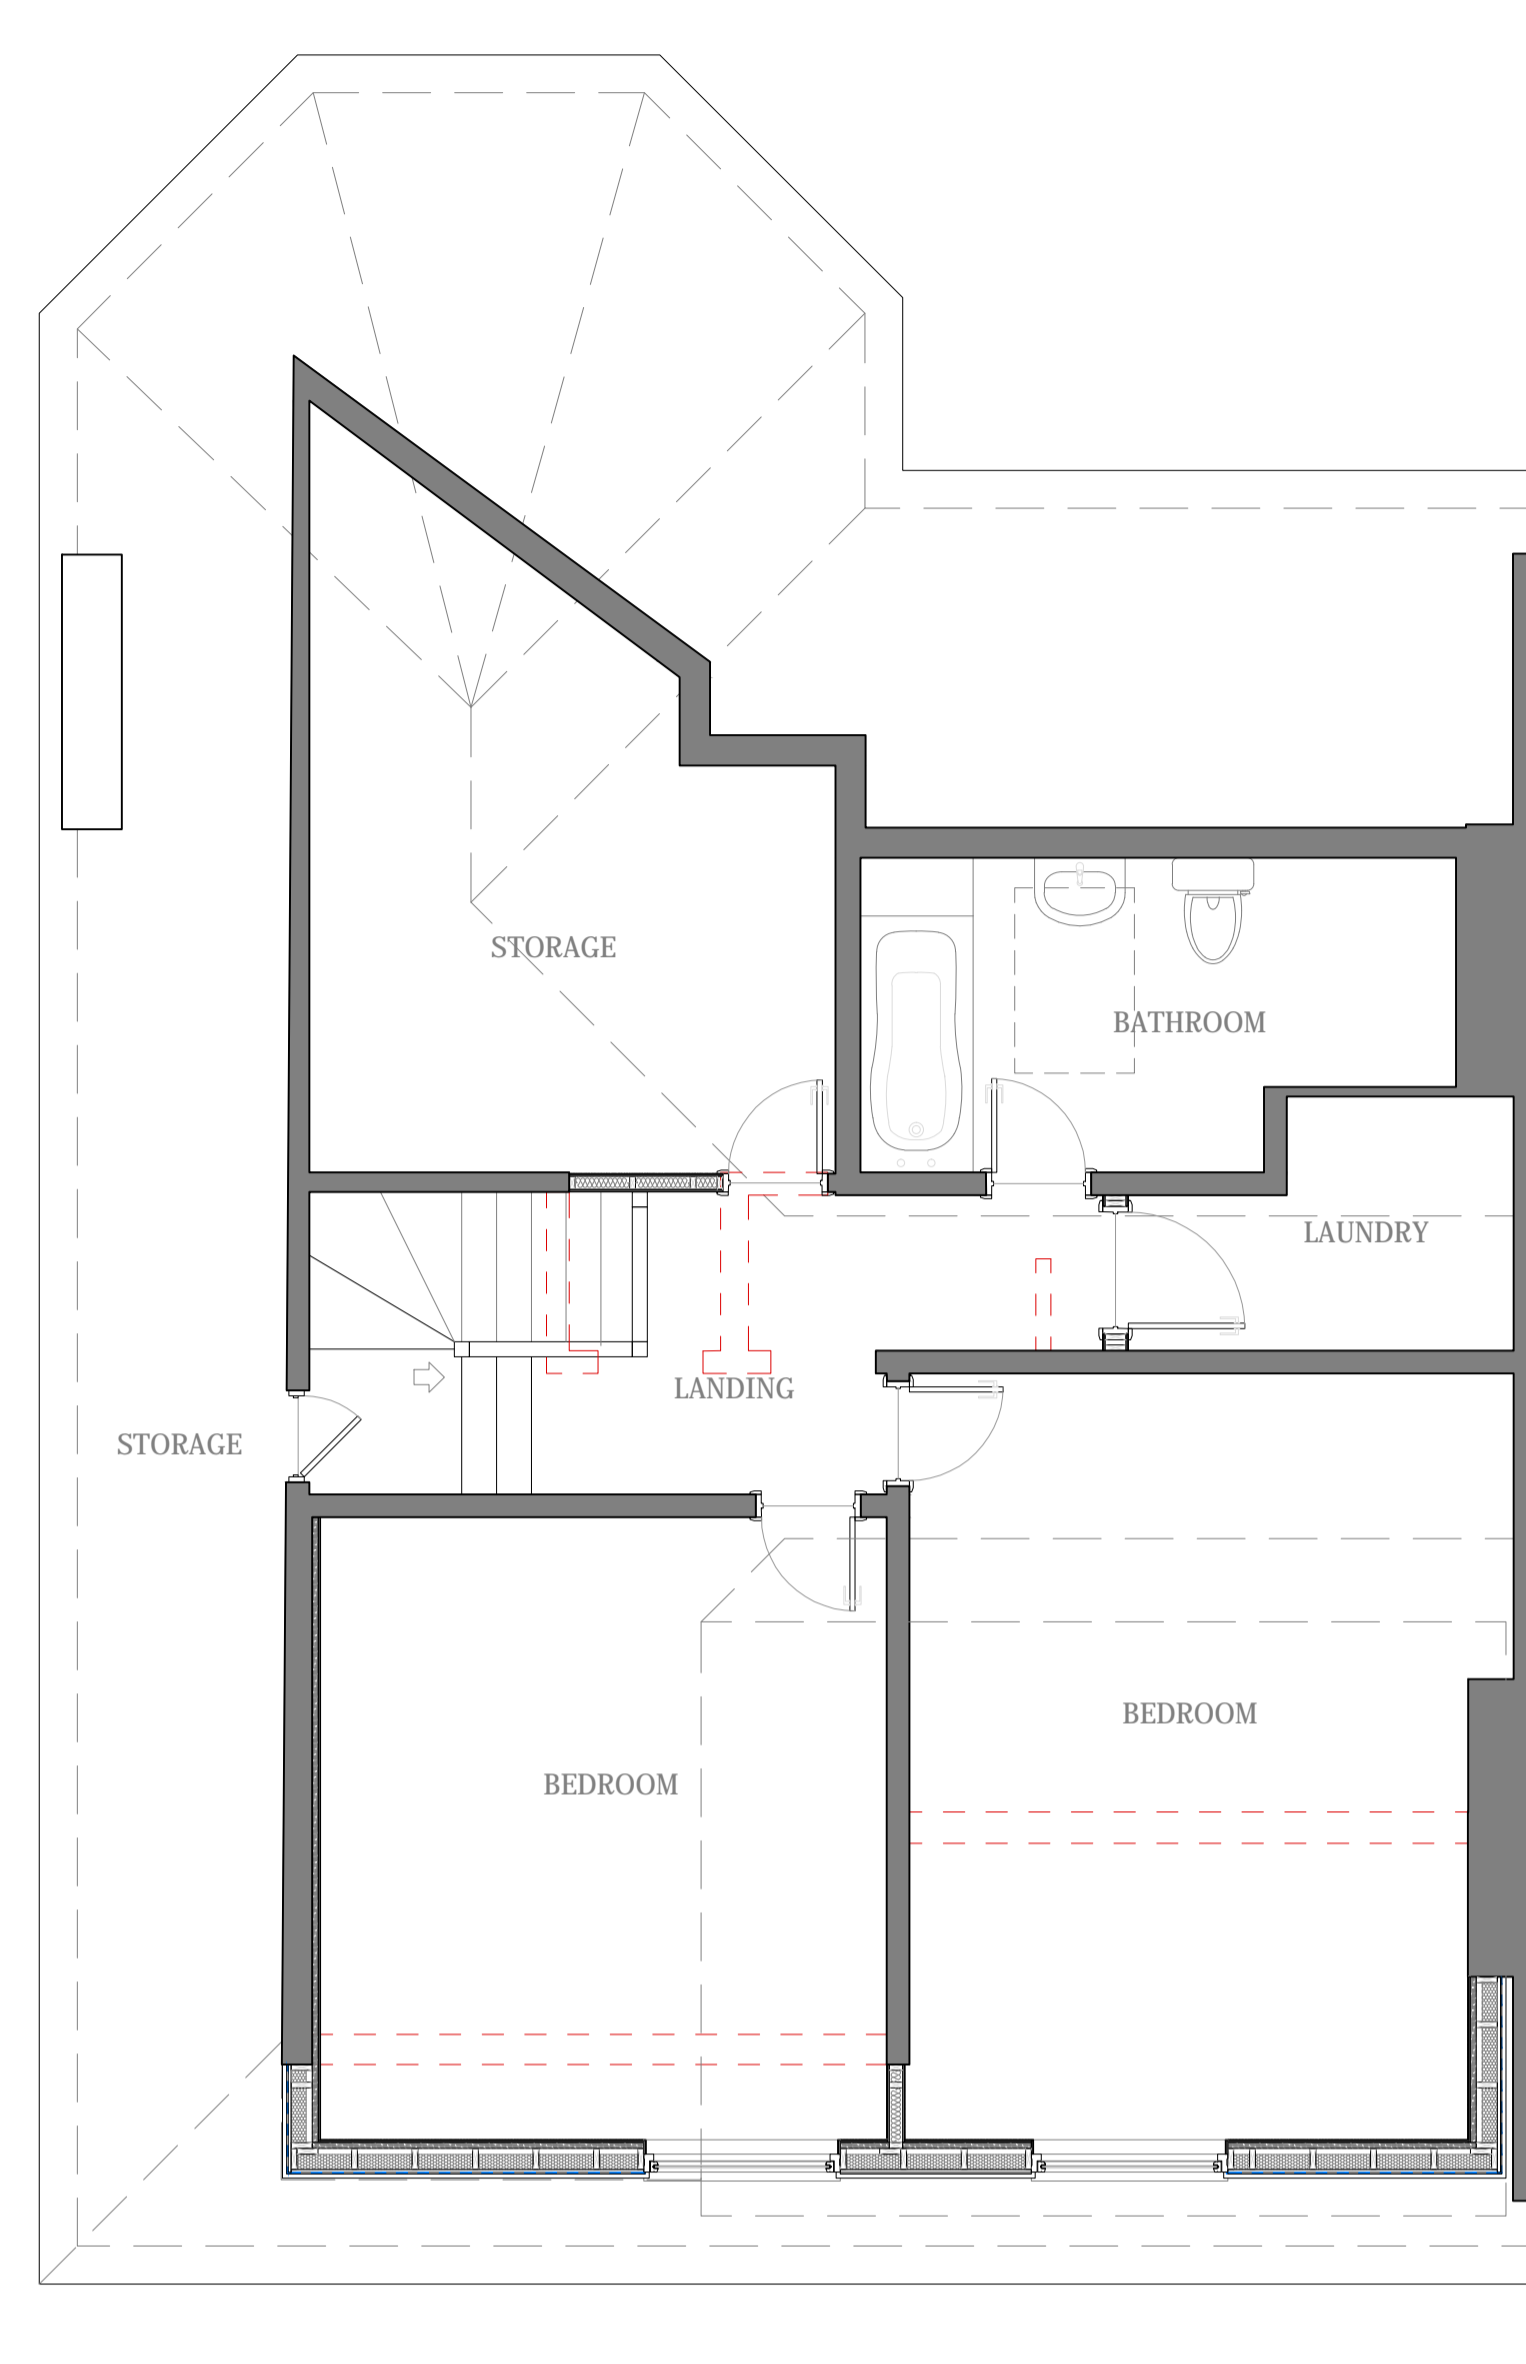


**PROPOSED FOURTH FLOOR**  
SCALE = 1:50

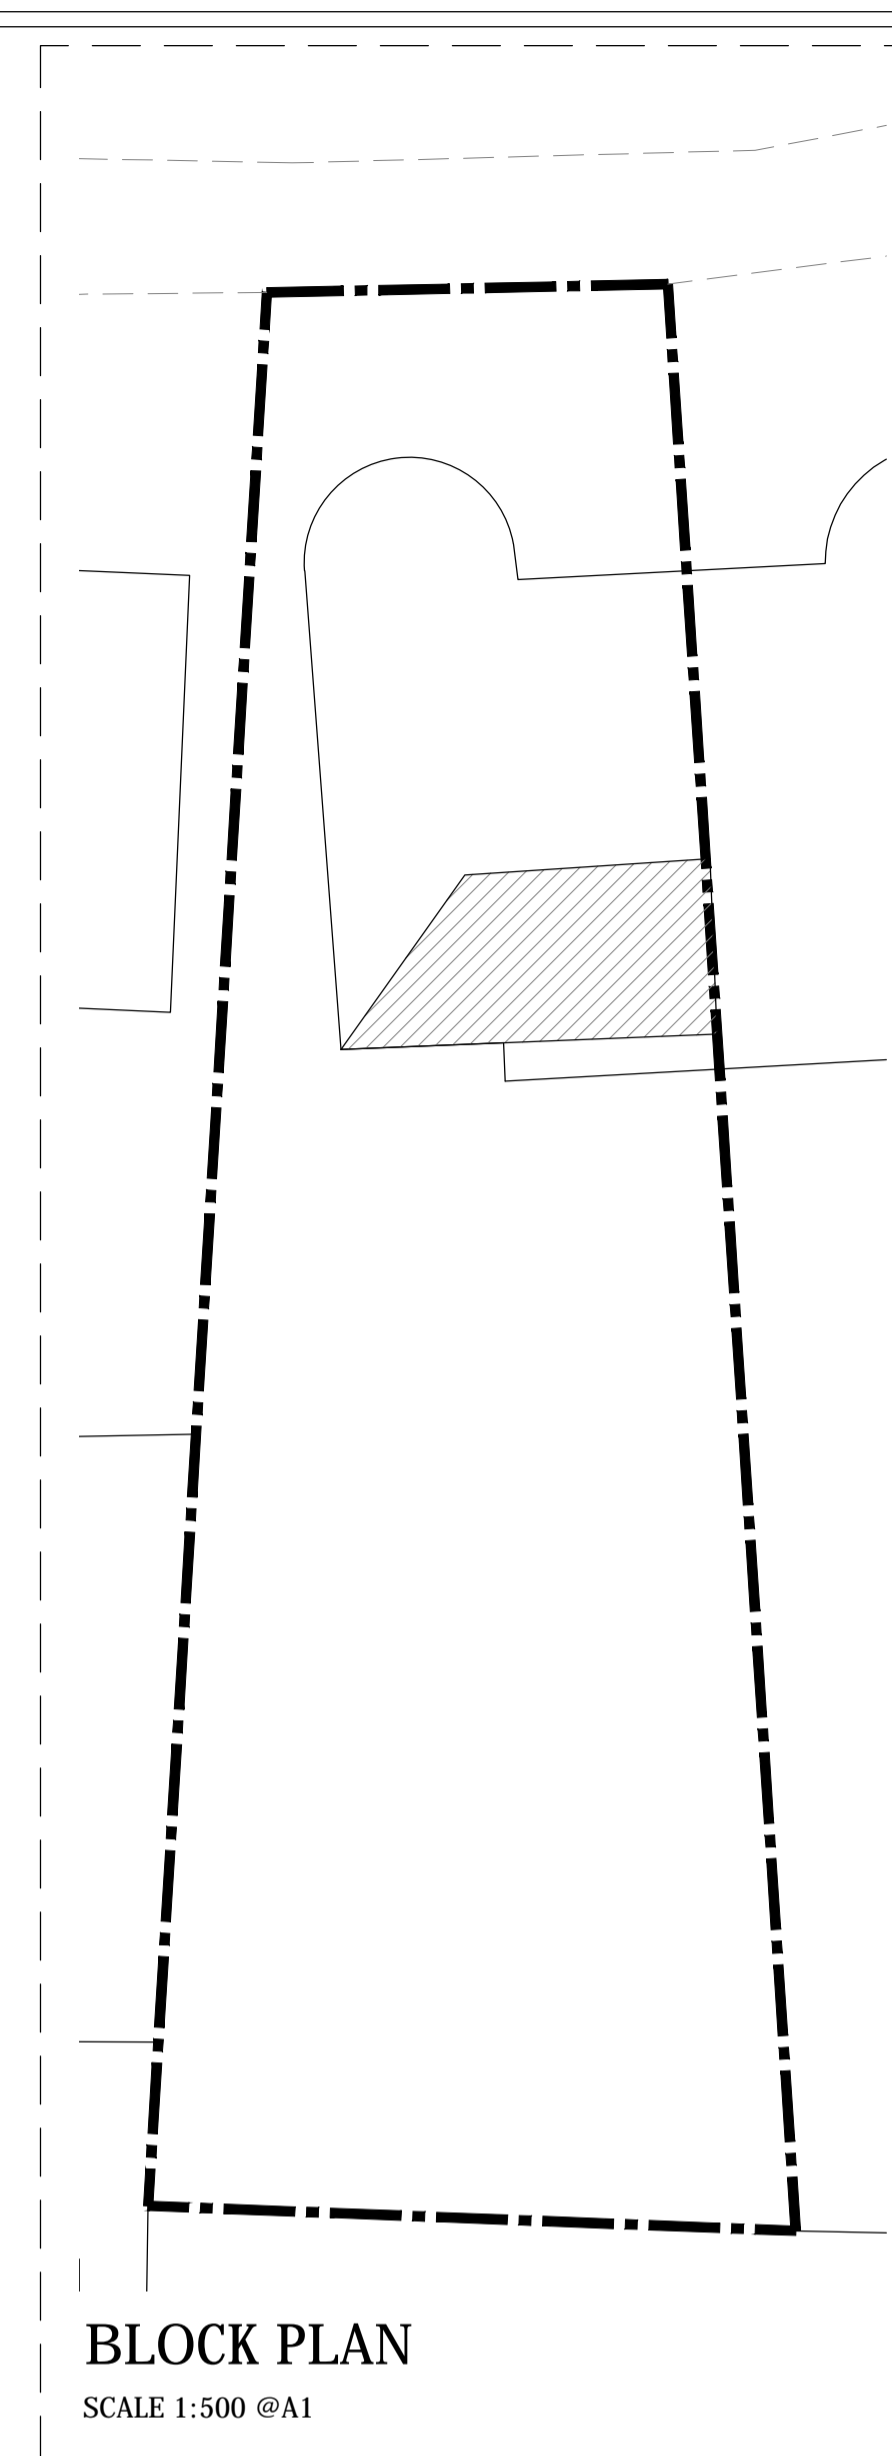

**BLOCK PLAN**  
SCALE 1:500 @A1



**PROPOSED NE VI EW**  
SCALE 1:100

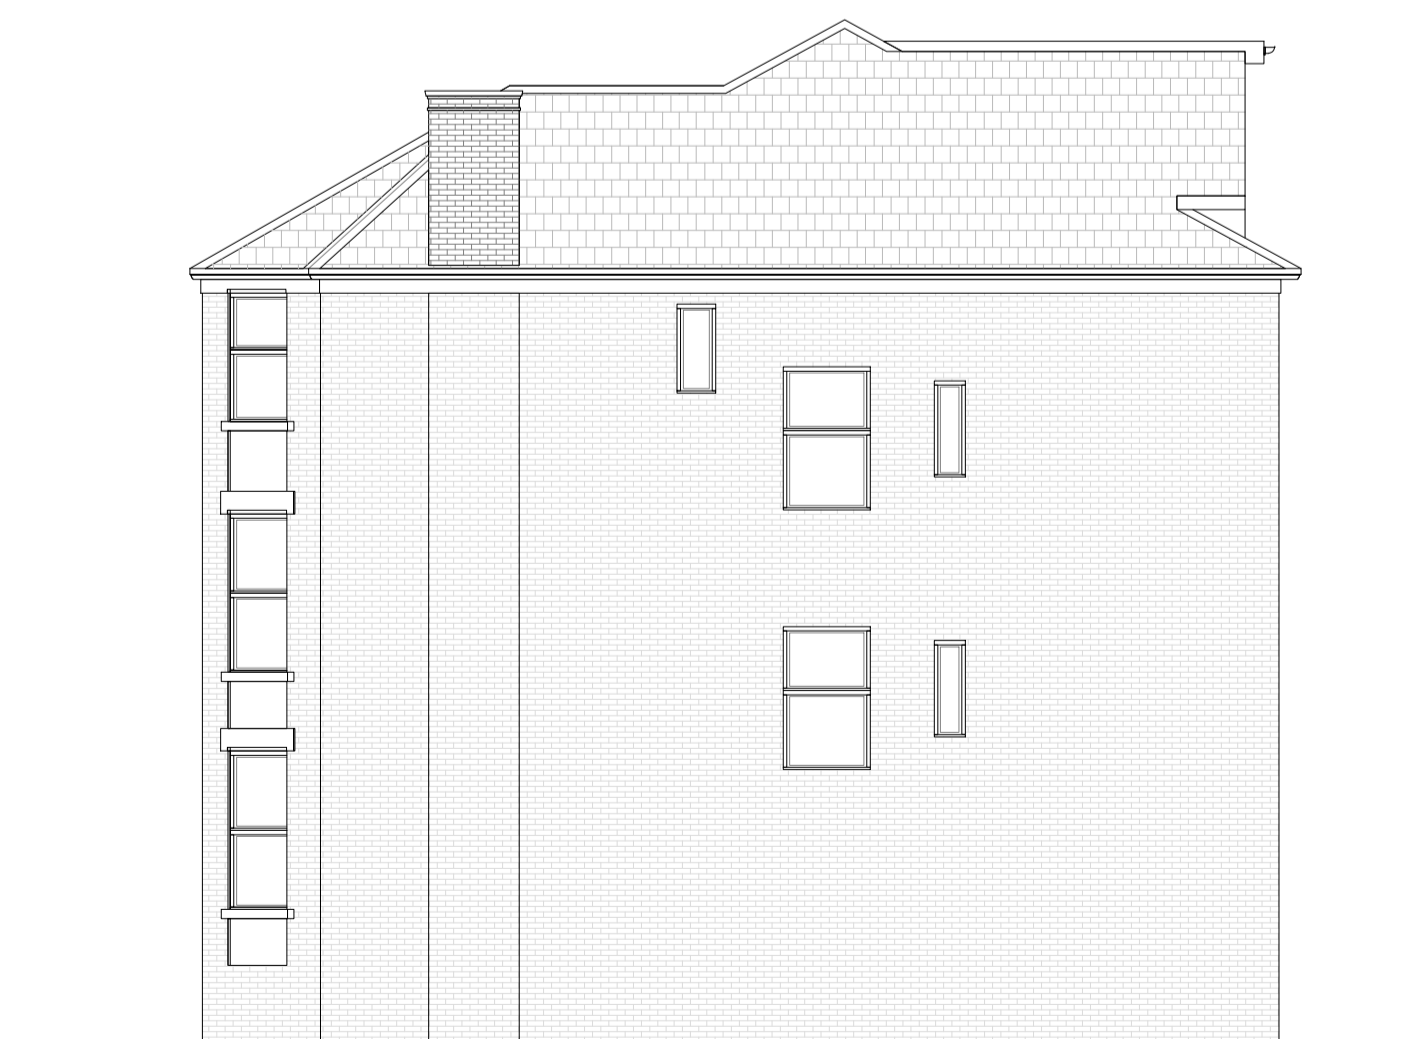

**PROPOSED NW VI EW**  
SCALE 1:100



**PROPOSED SW VI EW**  
SCALE 1:100

This drawings remains the copyright of Sidorova Design and no portion should be reproduced without permission of Sidorova Design



Sidorova Design Ltd.  
Specialist Design  
+44 (0) 79769 20620  
info@sidorovadesign.com  
www.sidorovadesign.com



TITLE:  
**PLANNING  
PROPOSED  
PLANS + ELEVATIONS**

**94B FORDWYCH ROAD  
LONDON  
NW2 3TJ**

DRAWN: AAV DATE 24/04/2023

SCALES: @A1 REV.

DRG No. SD-223119 - A2/02