



EXISTING A-A CROSS SECTION; SCALE 1:100

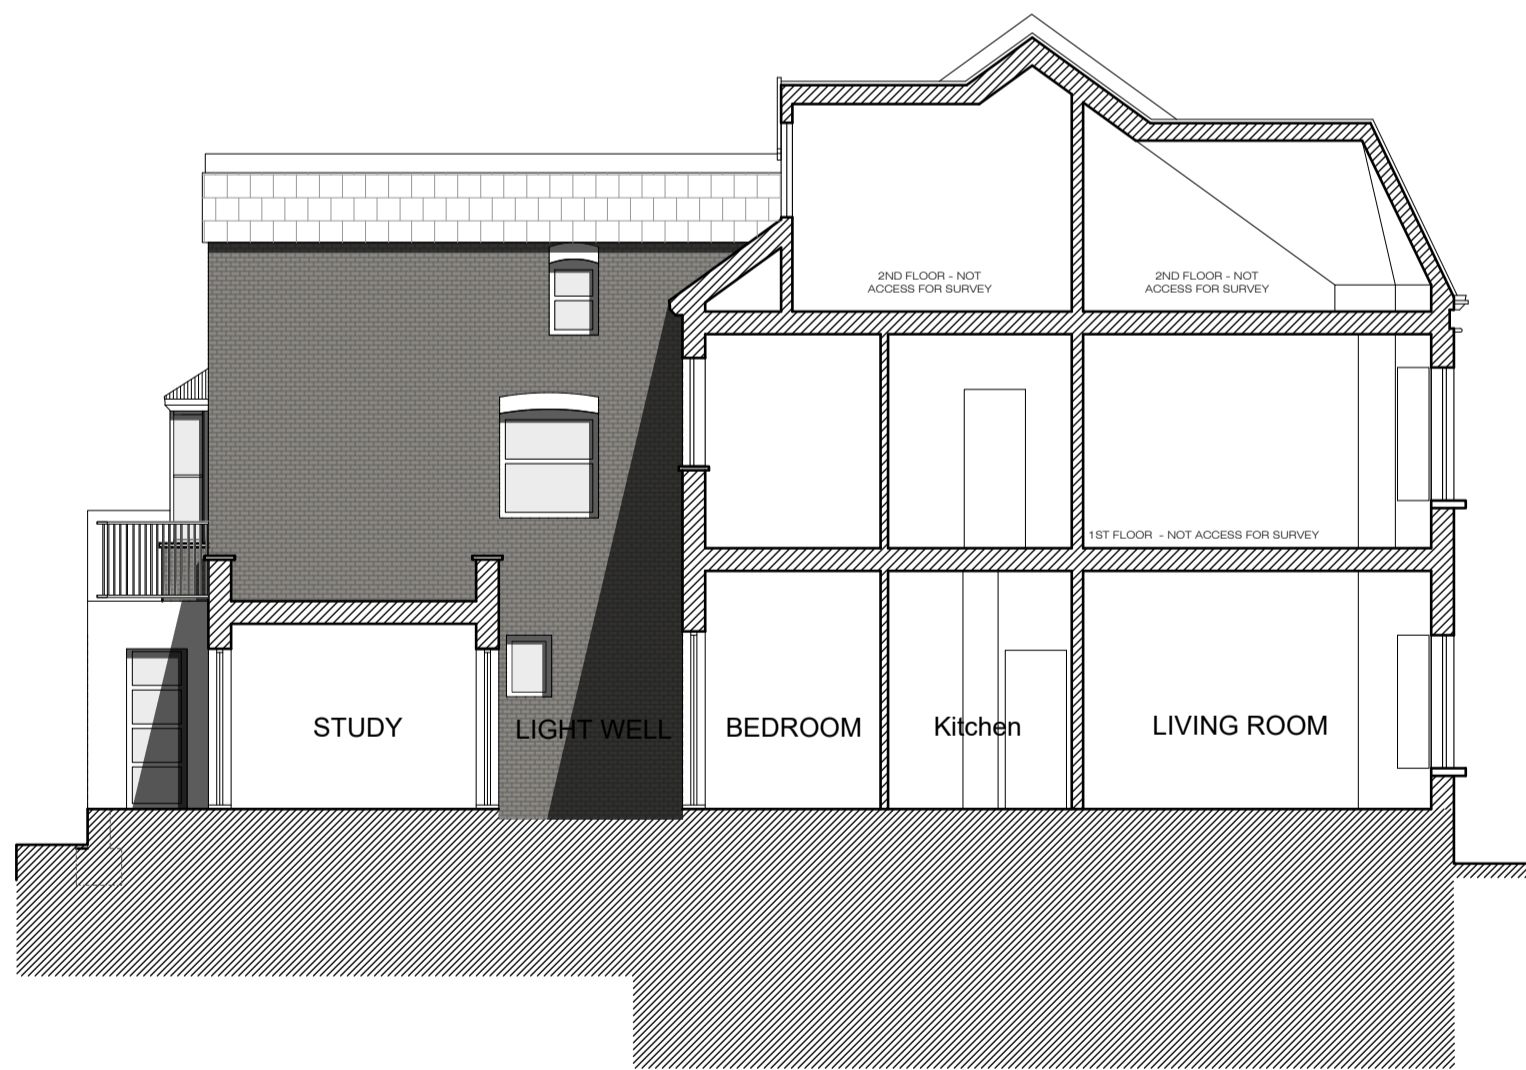

EXISTING B-B CROSS SECTION; SCALE 1:100

All dimensions are to be checked on site. Any discrepancy is to be reported to the Architect. This drawing is subject to copyright and cannot be used without the written permission by the Architect.

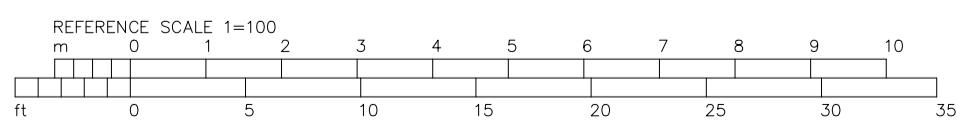

Rev	Date	Note
B	28.02.2023	SUBMITTED FOR PLANNING
A	24.02.2023	SUBMITTED FOR PLANNING
Rev	Date	Note
Title: Existing Cross Sections A-A & B-B		
Number: PD-004		B