


ELEVATION

SOLDIER COURSE OF BRICKS  
ABOVE WINDOW WITH  
WEEPHOLES AT THE BASE

ALUMINIUM FRAMED  
WINDOWS

BALUSTRADE FIXED TO  
THE WINDOW FRAME

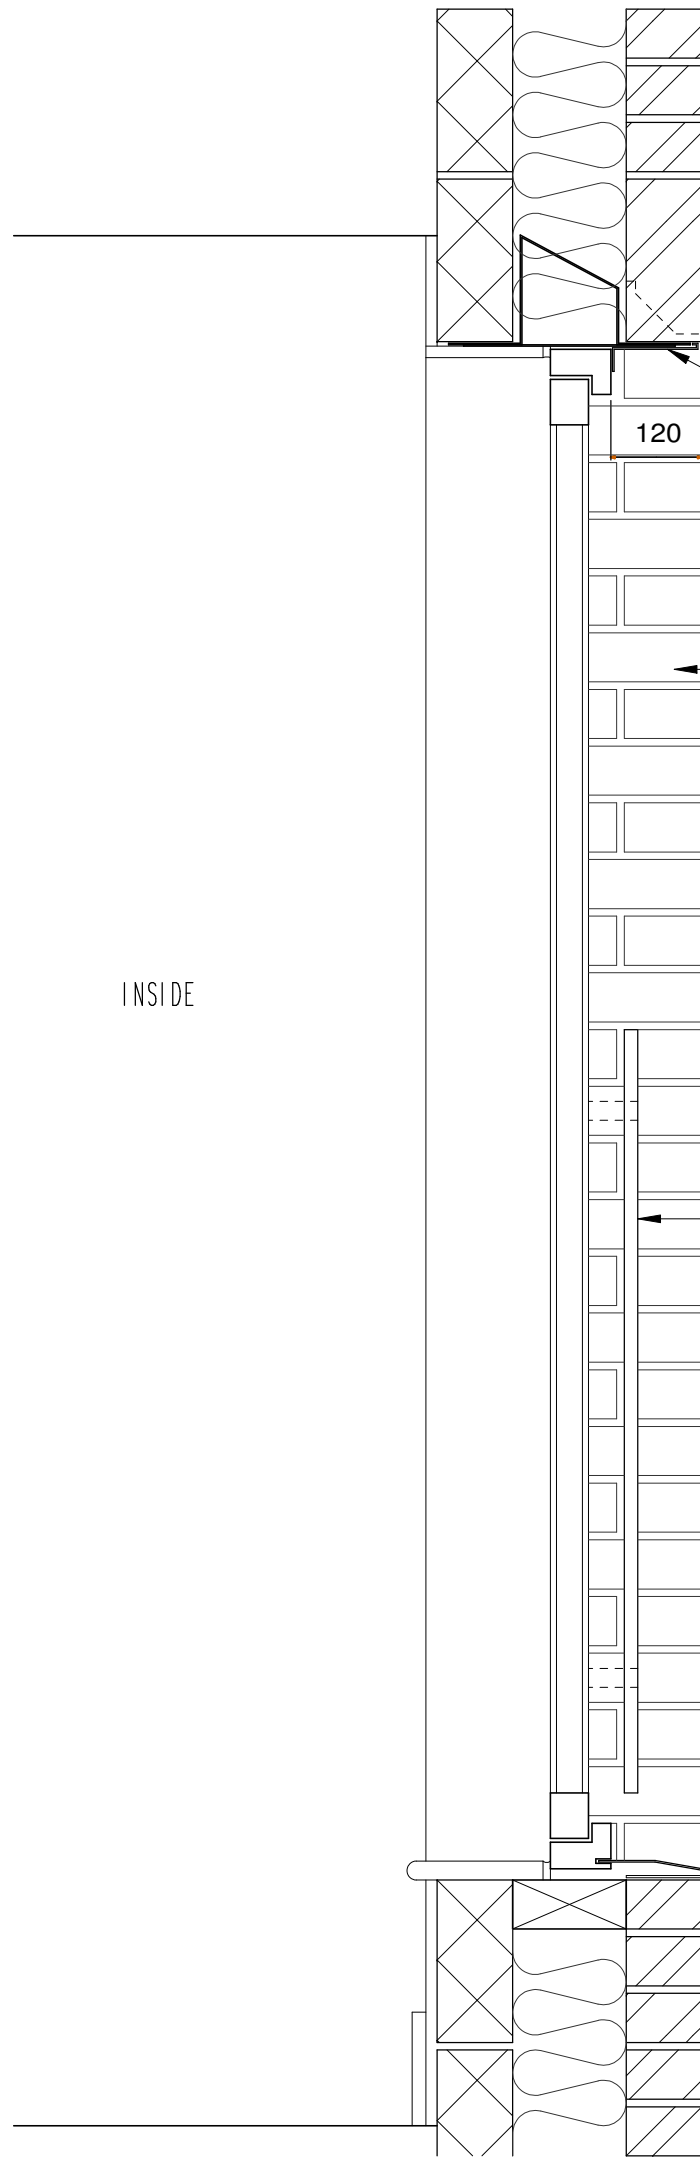


SECTION

SOLDIER COURSE OF BRICKS  
ABOVE WINDOW WITH  
WEEPHOLES AT THE BASE

TRIM TO MATCH WINDOW COLOUR  
ON UNDERSIDE OF WINDOW REVEAL

BALUSTRADE FIXED TO  
THE WINDOW FRAME

WINDOW CILL TO MATCH  
COLOUR OF WINDOW

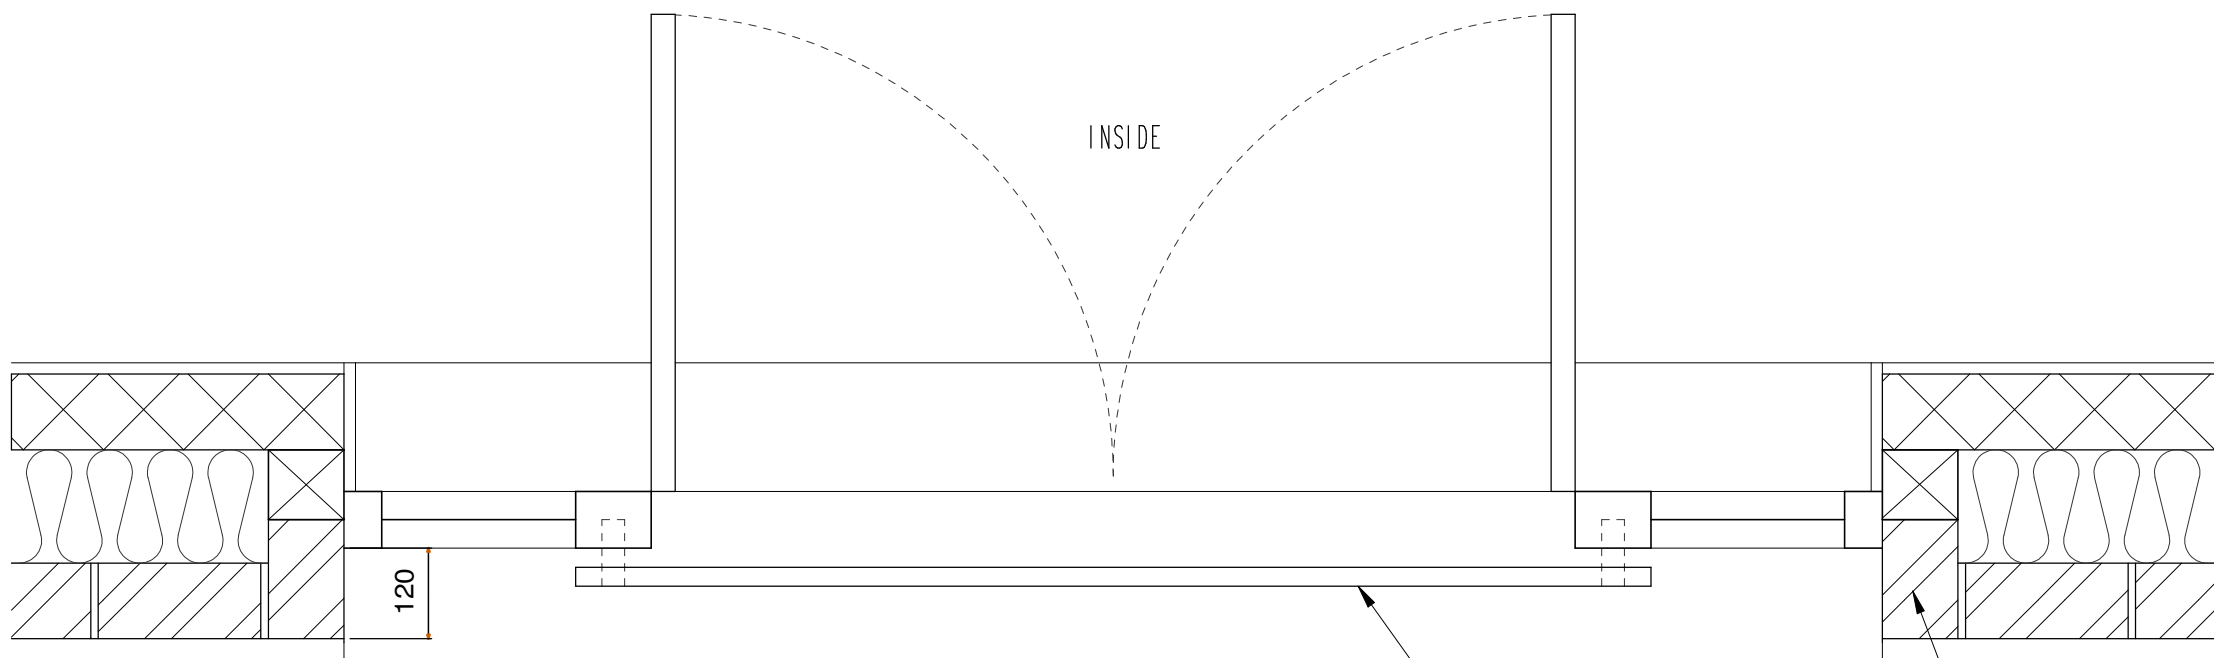


PLAN

INSIDE

OUTSIDE

BRICK RETURN INTO  
REVEAL

BALUSTRADE FIXED TO  
THE WINDOW FRAME

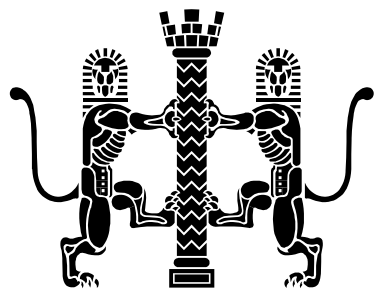

RIBA CHARTERED PRACTICE

IMPORTANT NOTES


LA ARCHITECTS OWN THE COPYRIGHT OF  
THIS DRAWING. THIS DRAWING IS NOT TO BE  
USED/ ALTERED/ CHANGED BY ANY OTHER  
PARTY WITHOUT WRITTEN CONSENT FROM  
LA ARCHITECTS.

Site Address


TO THE REAR OF  
38 HILLFIELD ROAD  
LONDON  
NW6 1PZ

PLANNING

Revisions

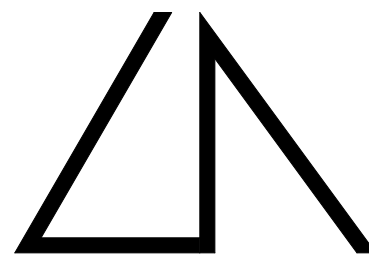

EMAIL: STUART@LEESARCHITECTS.CO.UK TEL: 07581475019

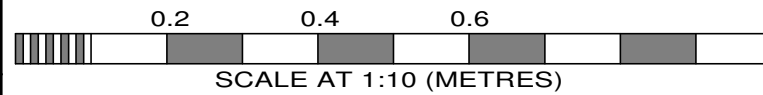

Job Title

CONVERSION AND EXTENSION  
OF GARAGE TO FORM ANNEX  
TO EXISTING FLAT

Drawing Title

TYPICAL WINDOW  
DETAILS

Scale

1:10

• A1

Date

11/22

Drawn By

SB

Paper Size

A1

Org./No.

36HF 110

Rev.