




- LEGEND**
1. FACING BRICK / FACING BRICK TO MATCH EXISTING
 2. ORIEL WINDOW WITH ZINC FRAMING
 3. DOUBLE-GLAZED, METAL-FRAMED SLIDING DOOR
 4. METAL FRAMED WINDOW
 5. PRESSED METAL COPING
 6. CLAY ROOF TILES / CLAY ROOF TILES TO MATCH EXISTING
 10. SINGLE-PLY ROOF MEMBRANE
 11. RAINWATER GOODS TO MATCH EXISTING
 12. CONSERVATION STYLE ROOFLIGHT
 13. FLAT ROOFLIGHT
 14. PERMEABLE SURFACE
 15. AIR SOURCE HEAT PUMP & ACOUSTIC ENCLOSURE

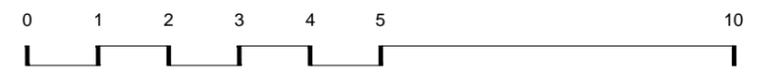

general notes

THIS DRAWING IS COPYRIGHT OF STUDIO M R. THIS DRAWING MUST BE READ IN CONJUNCTION WITH THE DESIGNER'S RISK ASSESSMENT, SPECIFICATION AND ALL OTHER RELEVANT DOCUMENTATION AND DRAWINGS. STUDIO M R ACCEPT NO LIABILITY FOR ANY EXPENSE, LOSS OR DAMAGE OF WHATSOEVER NATURE AND HOWEVER ARISING FROM ANY VARIATION MADE TO THIS DRAWING OR IN THE EXECUTION OF THE WORK TO WHICH IT RELATES WHICH HAS NOT BEEN REFERRED TO THEM AND THEIR APPROVAL OBTAINED. FOR THE PURPOSE OF CONSTRUCTION DO NOT SCALE FROM THIS DRAWING OR THE COMPUTER DIGITAL DATA, ONLY FIGURED DIMENSIONS ARE TO BE USED. IF IN DOUBT ASK.

purpose of issue

PLANNING

notes

A PLANNING PERMISSION 18/04/23 MP/MR
 - WIP-B 06/04/23 MP/MR
 - PLANNING PERMISSION 06/04/23 MP/MR

rev	notes	date	by	checked

* for construction do not scale from this drawing.
 * check all dimensions on site.

CLIFTON INTERIORS LTD
 168 Regents Park Road
 Primrose Hill, London NW1 8XN
 t : 020 7586 5533
 f : 020 7586 1987
 e : info@cliftoninteriors.com
 www.cliftoninteriors.com

STUDIO M · R

92 Prince of Wales Road London, NW5 3NE T: 020 7485 0050
 11 & 13 Patwell Street Bruton BA10 0EQ T: 01749 987 444

project name

83 BELSIZE PARK GARDENS LONDON NW3 4NJ

drawing title

PROPOSED REAR (SOUTH-WEST) ELEVATION

scale 1:100@A3 / 1:50@A1	date 20.10.22
drawn by MP	checked MR
project ref. BPG	drawing no. BPG-P2-302
revision	-