
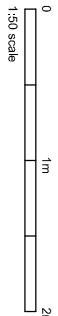
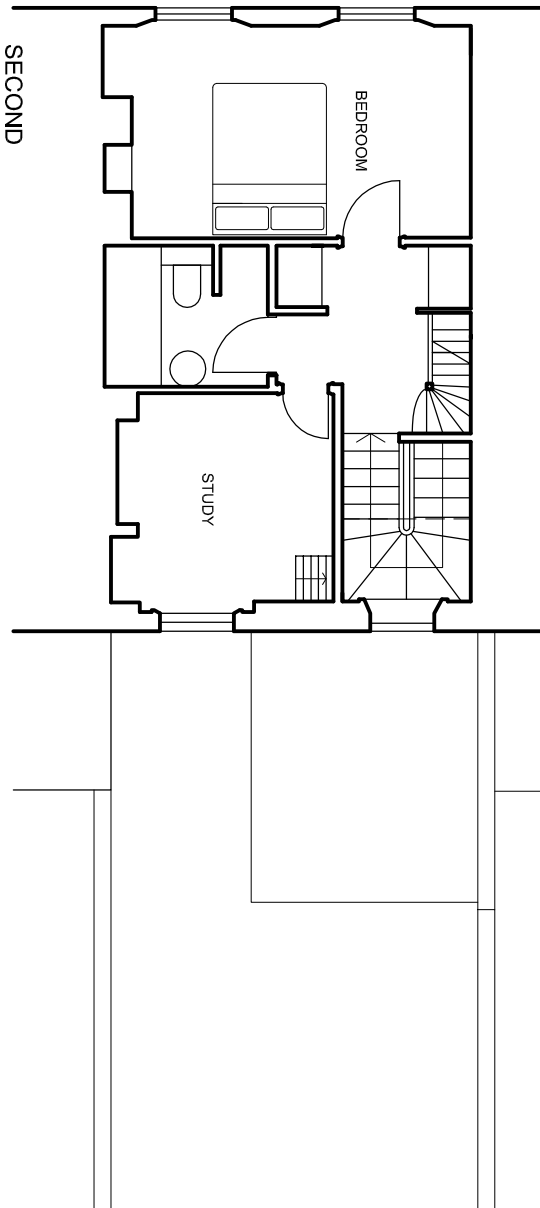
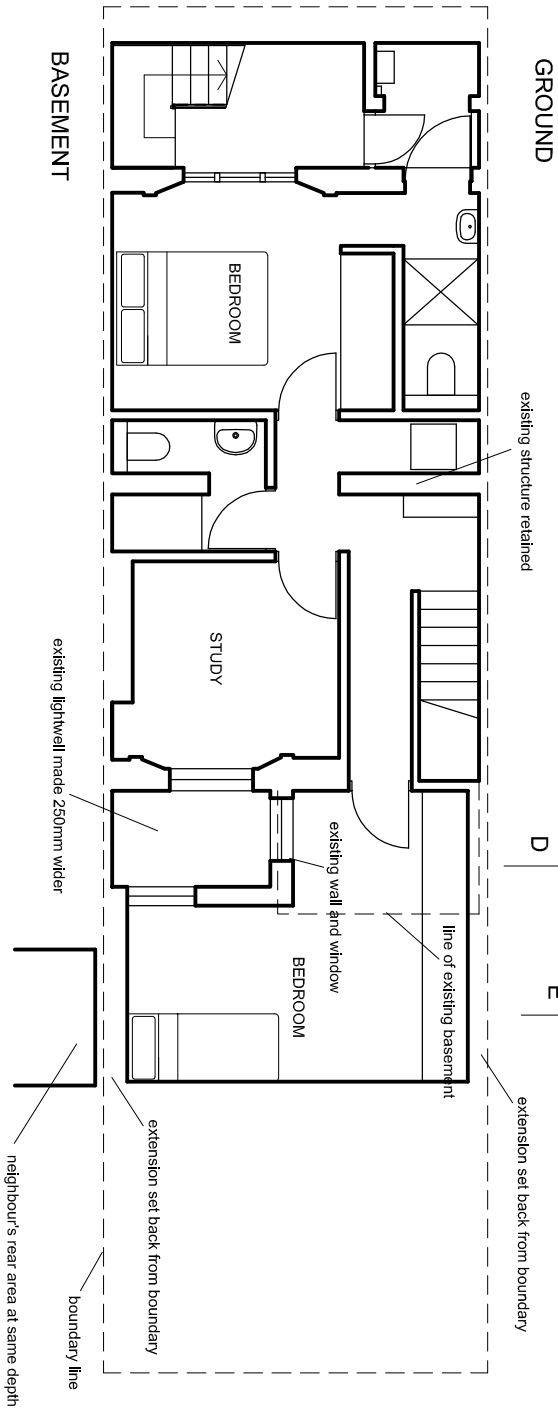
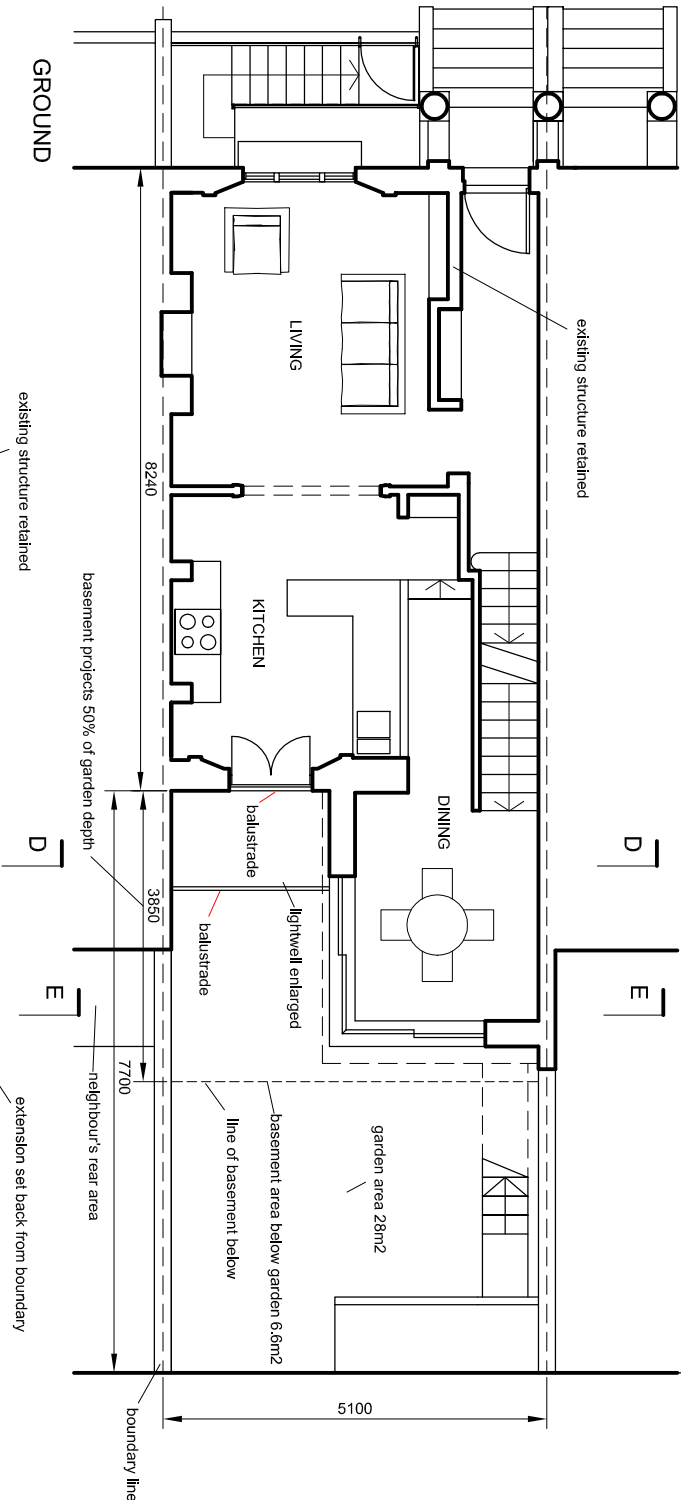
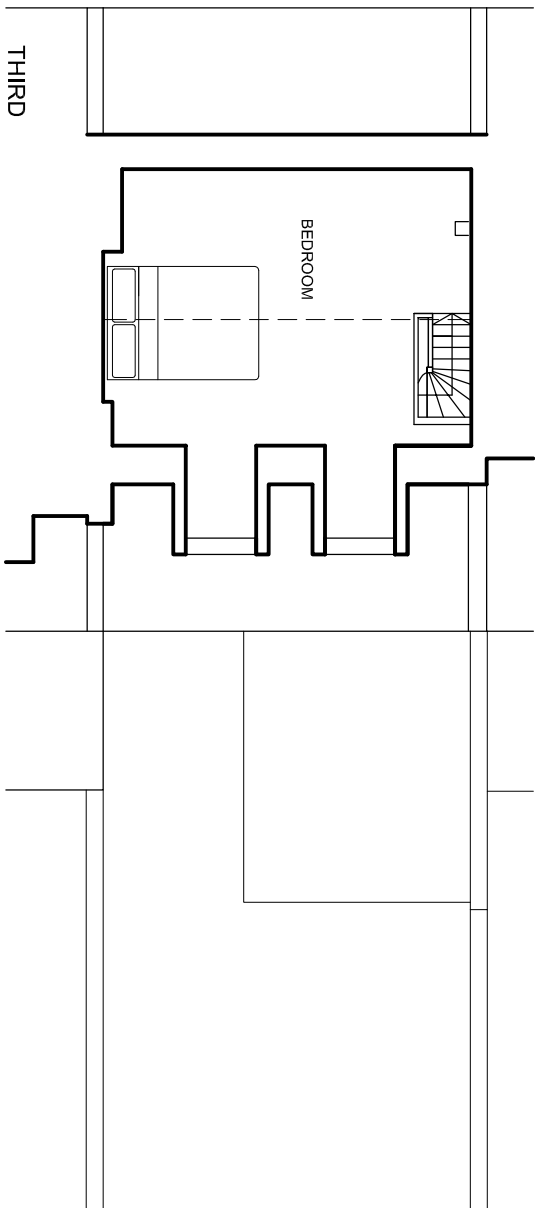


NOTES

DO NOT SCALE FROM DRAWING.  
DIMENSIONS TO BE CONFIRMED  
ON SITE

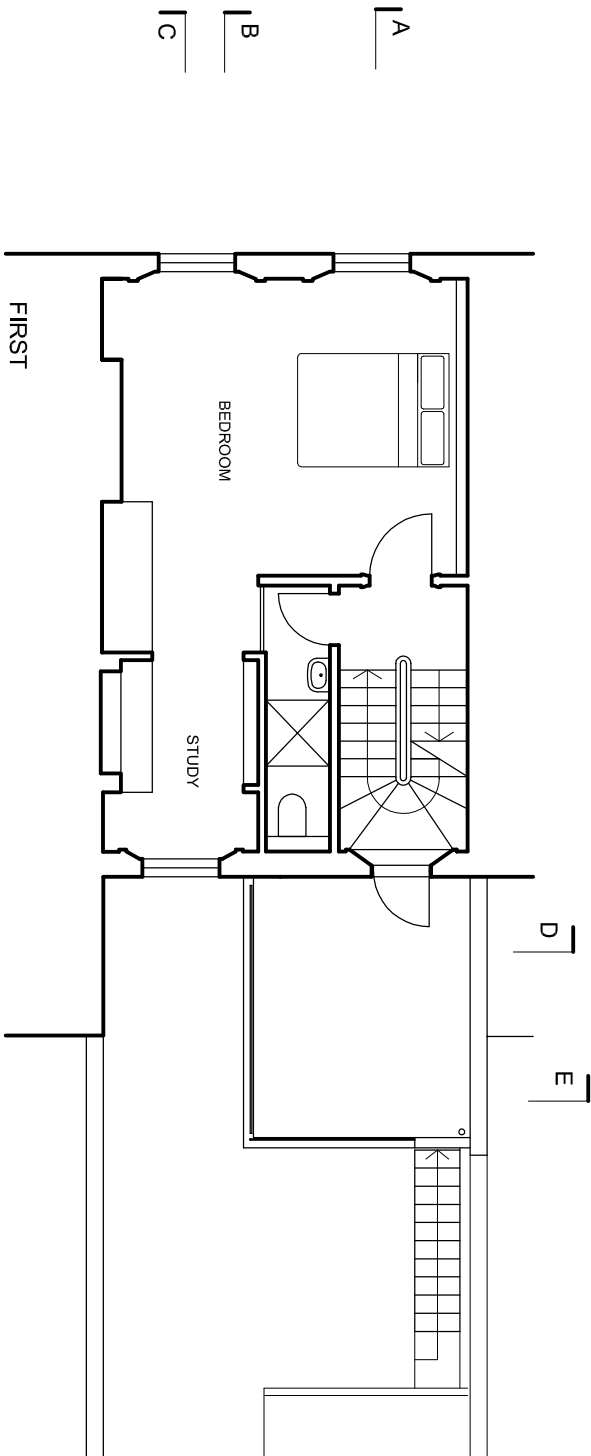

DAVIES ARCHITECTURE ©	
28 ELLIOTT SQ LONDON NW3 3SU TEL 020 7483 0669	
JOB	
5 CHAMBERLAIN ST LONDON NW1 8XB	
TITLE	
PROPOSALS	
PLANS	
DATE 27.3.23	
SCALE 1:100 @A3	
DRAWING CHA5-2-PL-100-01	