


1 Type 02 Window Detail Plan
1:10 @ A1

- New single glazed heritage timber sashes, installed in existing/retained sash boxes including:
- 8mm single glazing
 - staff bead with acoustic brush
 - sash cords
 - glazing putty
 - parting bead
 - glazing bars
- *Lead sash weight to be replaced where missing.
- All new sashes to to match existing.
- Existing sash boxes, internal & external cills, and window surrounds and panelling to be retained.


0 100mm 200mm 500mm



Indicates existing to remain

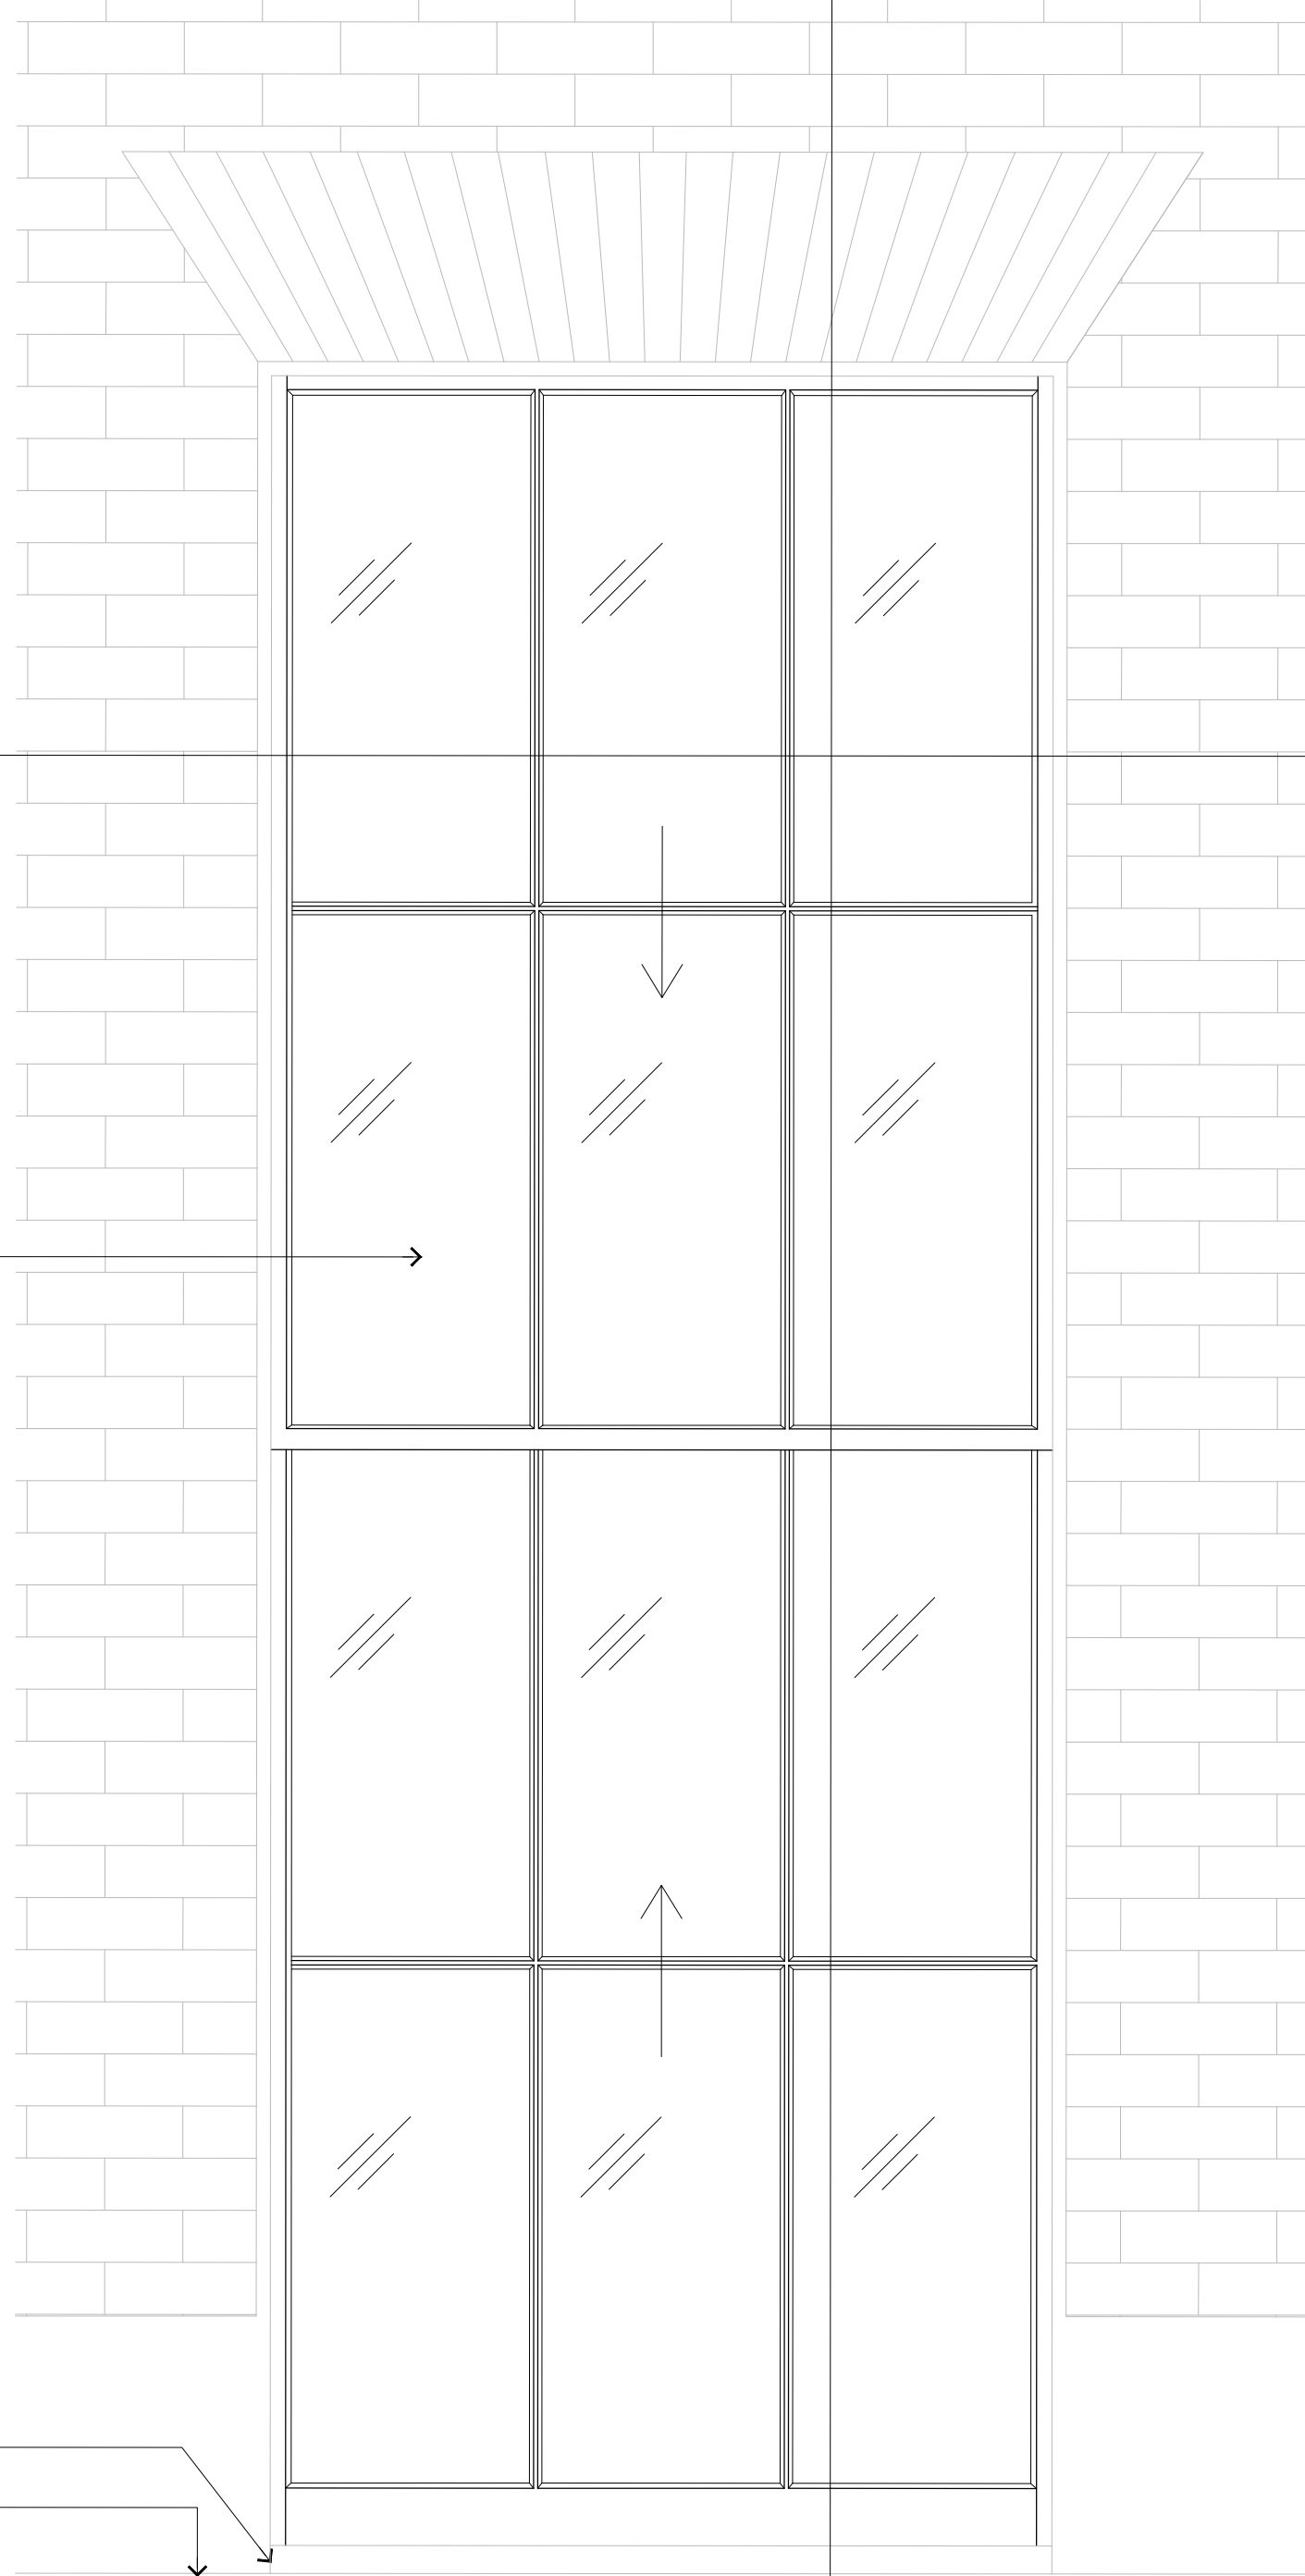

2 Type 02 Window Detail External Elevation
1:10 @ A1

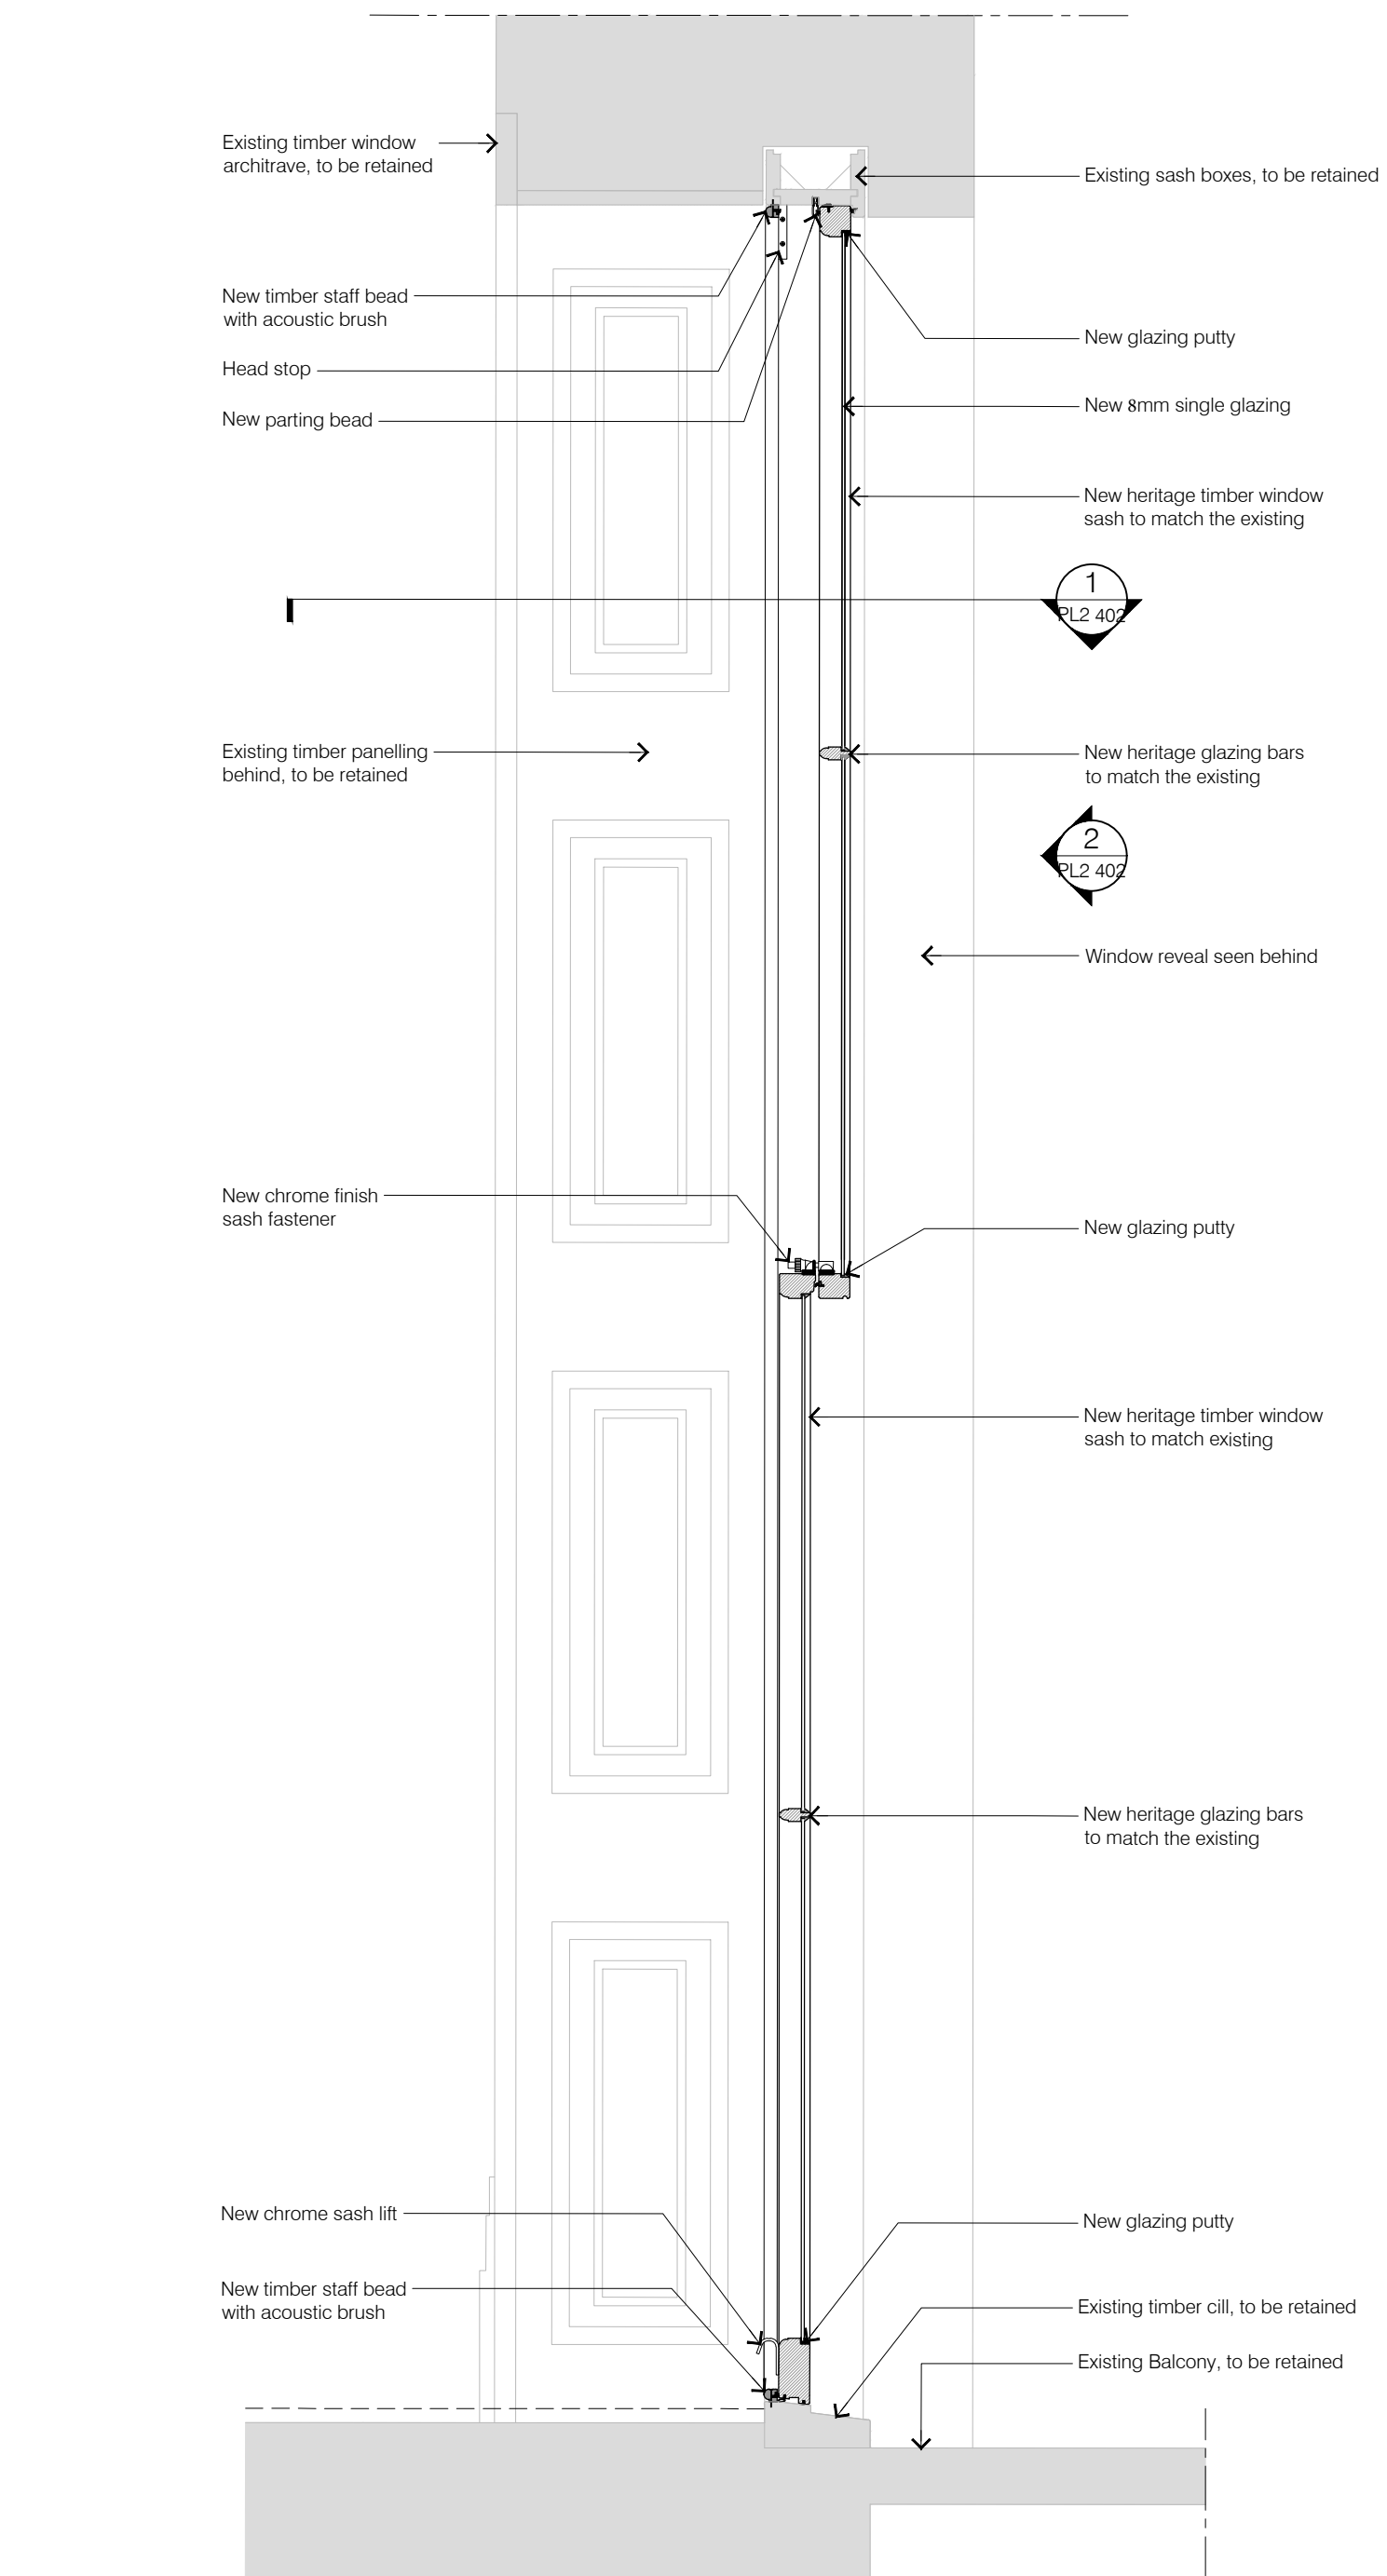


3 Type 02 Window Detail Section
1:10 @ A1

rev	date	checked	description

stage

PLANNING

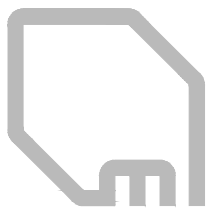

modulor studio ltd
55 little yard
London, SE17 3QA
t: +44 (0)20 7703 0124
e: info@modulor-studio.co.uk
www.modulor-studio.co.uk

client

project name
4-6 Bedford Place, WC1B 5JD

drawing title
TYPE 02 Window Detail Drawings

status
S2 (Suitable for Information/Reference)

scale
1:10@A1 (1:20@A3)

PROJECT	ORIGINATOR	FUNCTION	SPATIAL	TYPE	ROLE	NUMBER	REV
22030	MA	PL2	XX	DR	A	402	/