


2 / Proposed Third Floor RCP
1:50

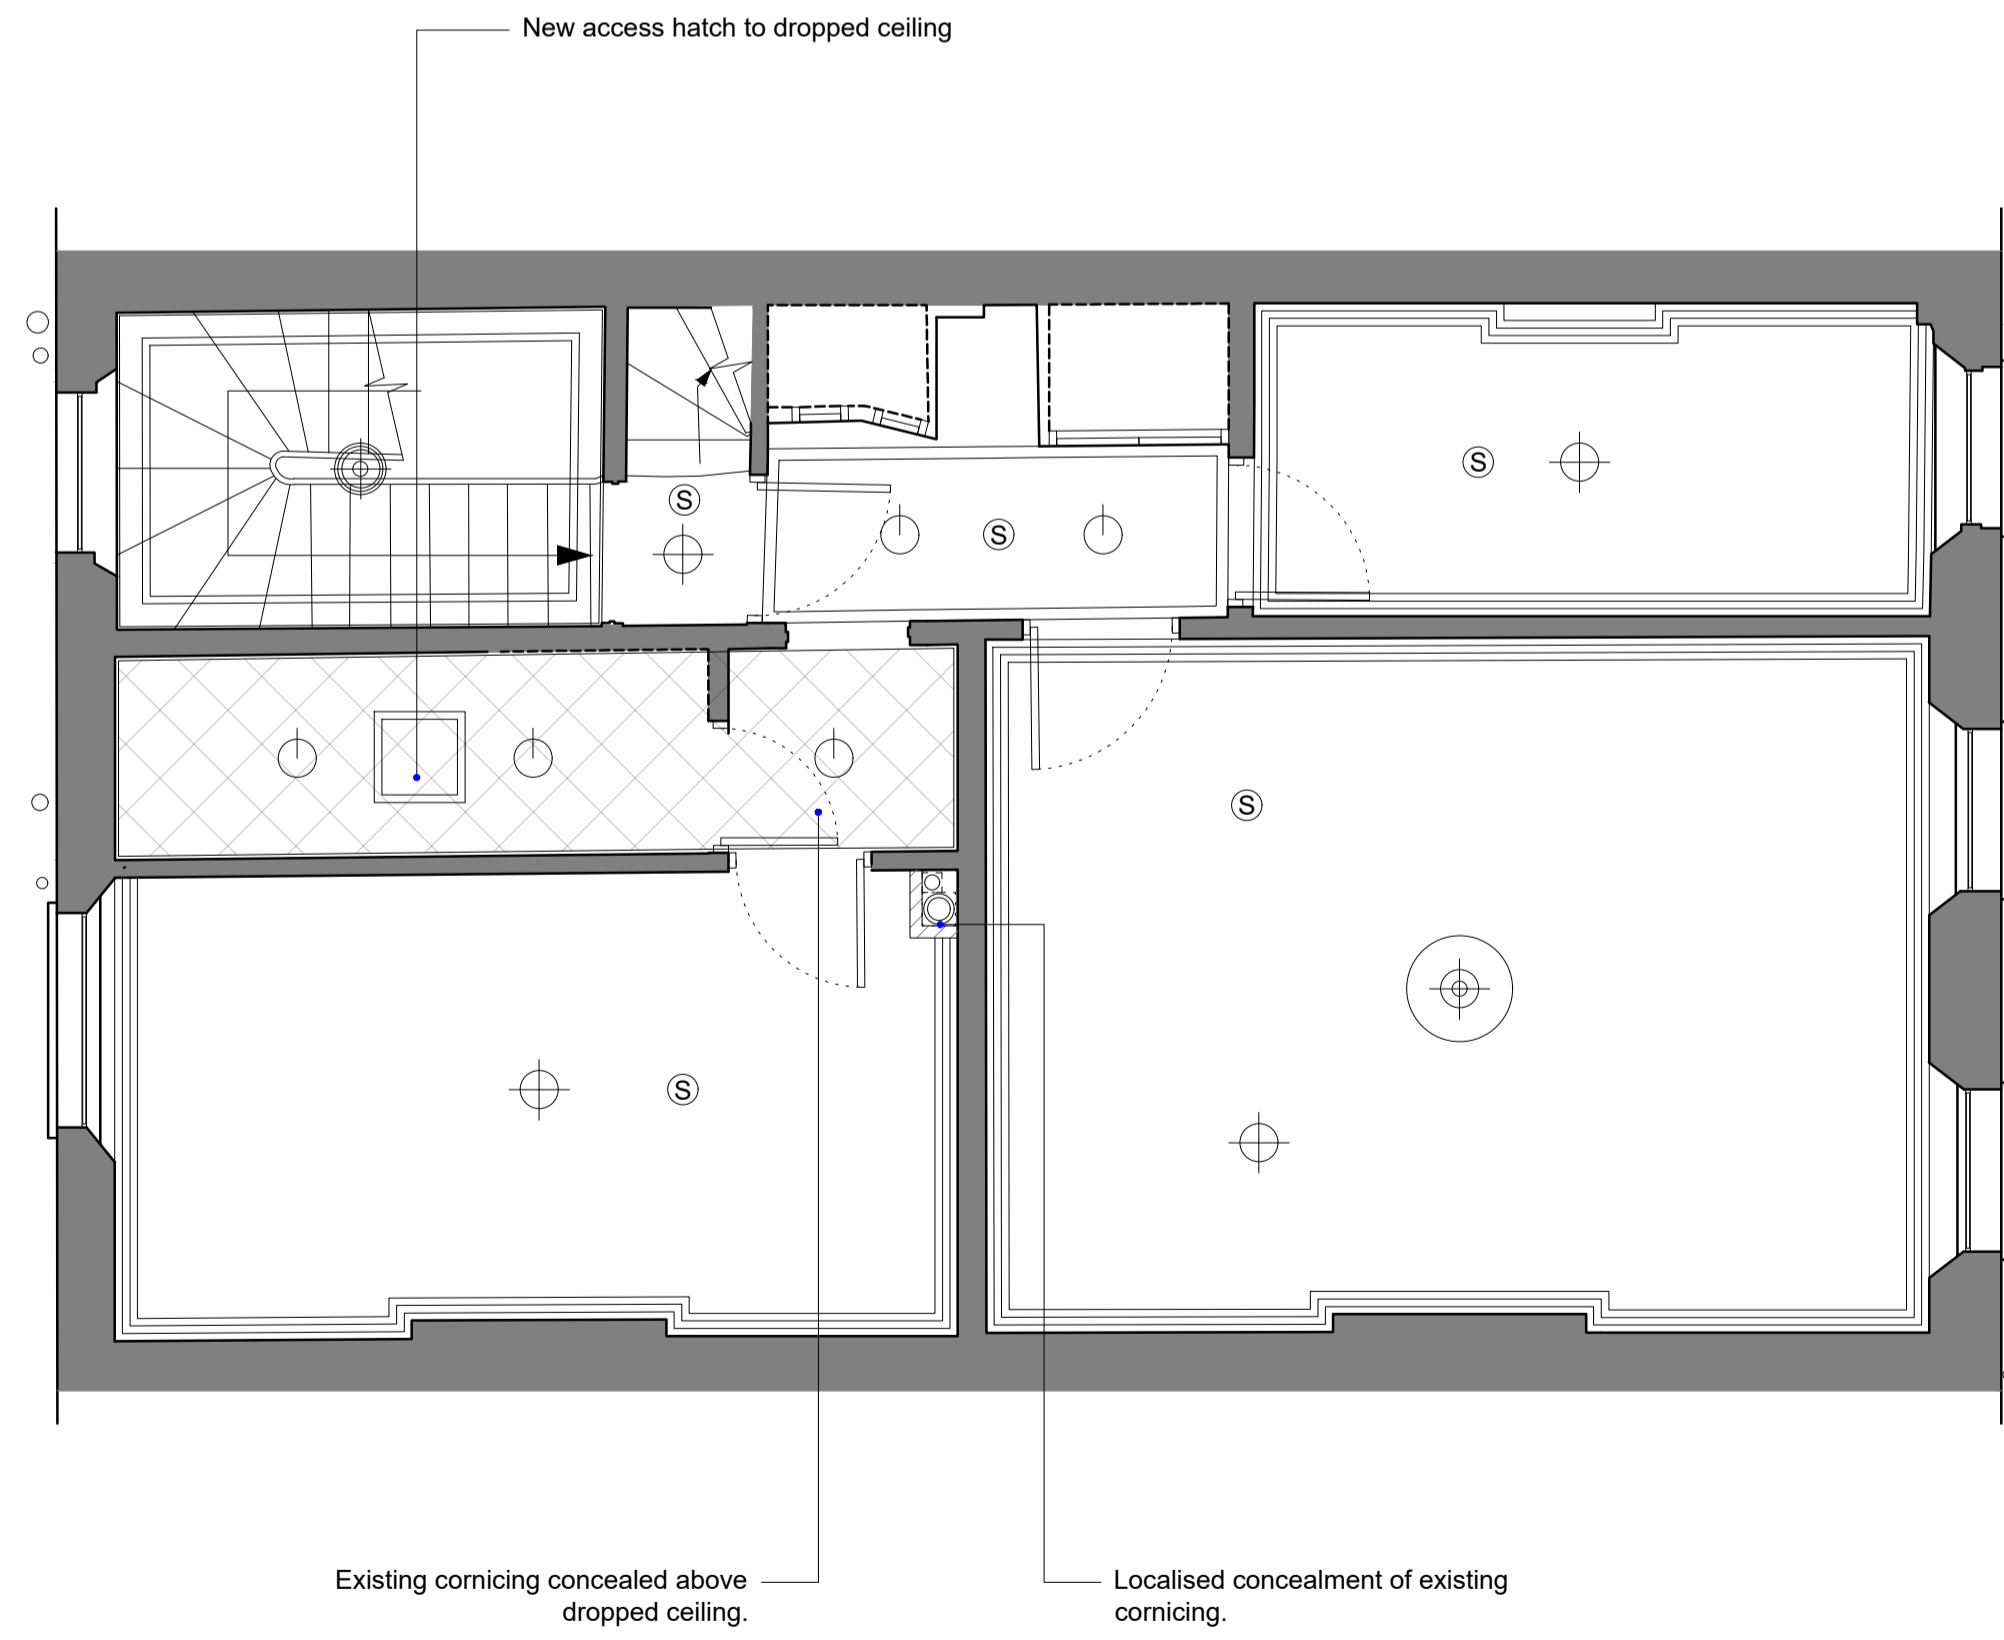

1 / Proposed Second Floor RCP
1:50

DO NOT SCALE





THE CONTRACTOR IS TO CHECK AND VERIFY ALL BUILDING AND SITE DIMENSIONS, LEVELS AND SEWER INVERT LEVELS AT CONNECTION POINTS BEFORE WORK STARTS.

THIS DRAWING IS TO BE READ AND CHECKED IN CONJUNCTION WITH ENGINEERS AND OTHER SPECIALIST DRAWINGS.



THE DRAWING AND THE WORKS DEPICTED ARE THE COPYRIGHT OF HAWORTH TOMPKINS LTD AND MAY NOT BE REPRODUCED EXCEPT BY WRITTEN PERMISSION.

NOTES

TO BE READ IN CONJUNCTION WITH GA PLANS, SECTIONS AND ELEVATIONS.

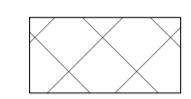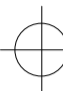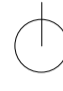-  NEW DROPPED CEILING TO CONCEAL SERVICE RUNS AND PROTECT EXISTING CORNICING. EXISTING CORNICING RETAINED ABOVE.
-  LIGHTING - PENDANT
-  LIGHTING - DOWNLIGHT
-  SMOKE DETECTOR

KEY PLAN

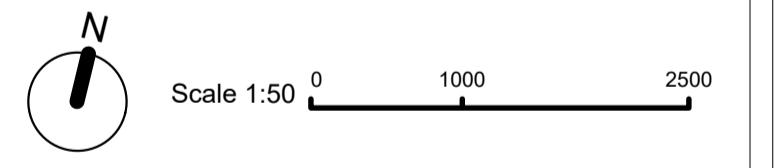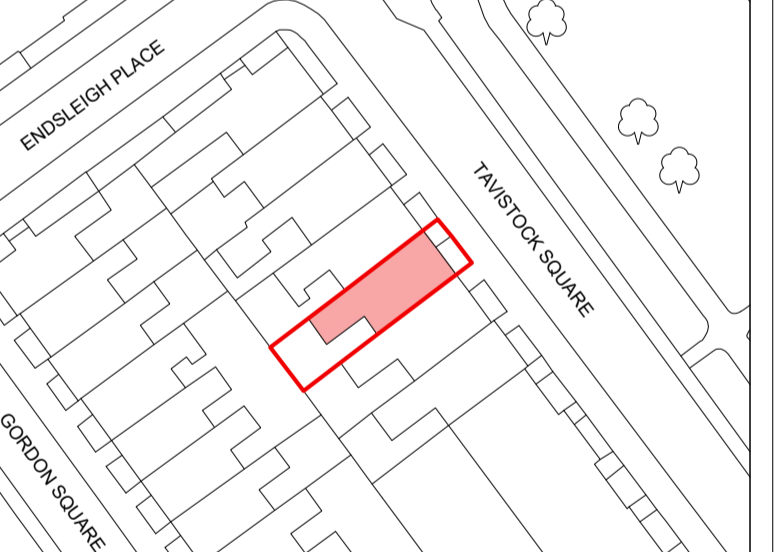

REV	DATE	PLANNING	DESCRIPTION
P01	28/04/23	PLANNING	

HaworthTompkins			
33 Greenwood Place, London, NW5 1LB +44 (0) 20 7250 3225 www.haworthtompkins.com			
JOB	2266 UoL Tavistock Square		
DRG	Proposed Second & Third Floor RCP		
DRG No	2266-HTL-ZZ-ZZ-DR-A-(35)101	REV	P01
SCALE	1:50@A1	DATE	28/04/23
SCALE	1:100@A3	INSPECTED BY	NH
STATUS	PLANNING		