






1 / Proposed Elevation  
1:20

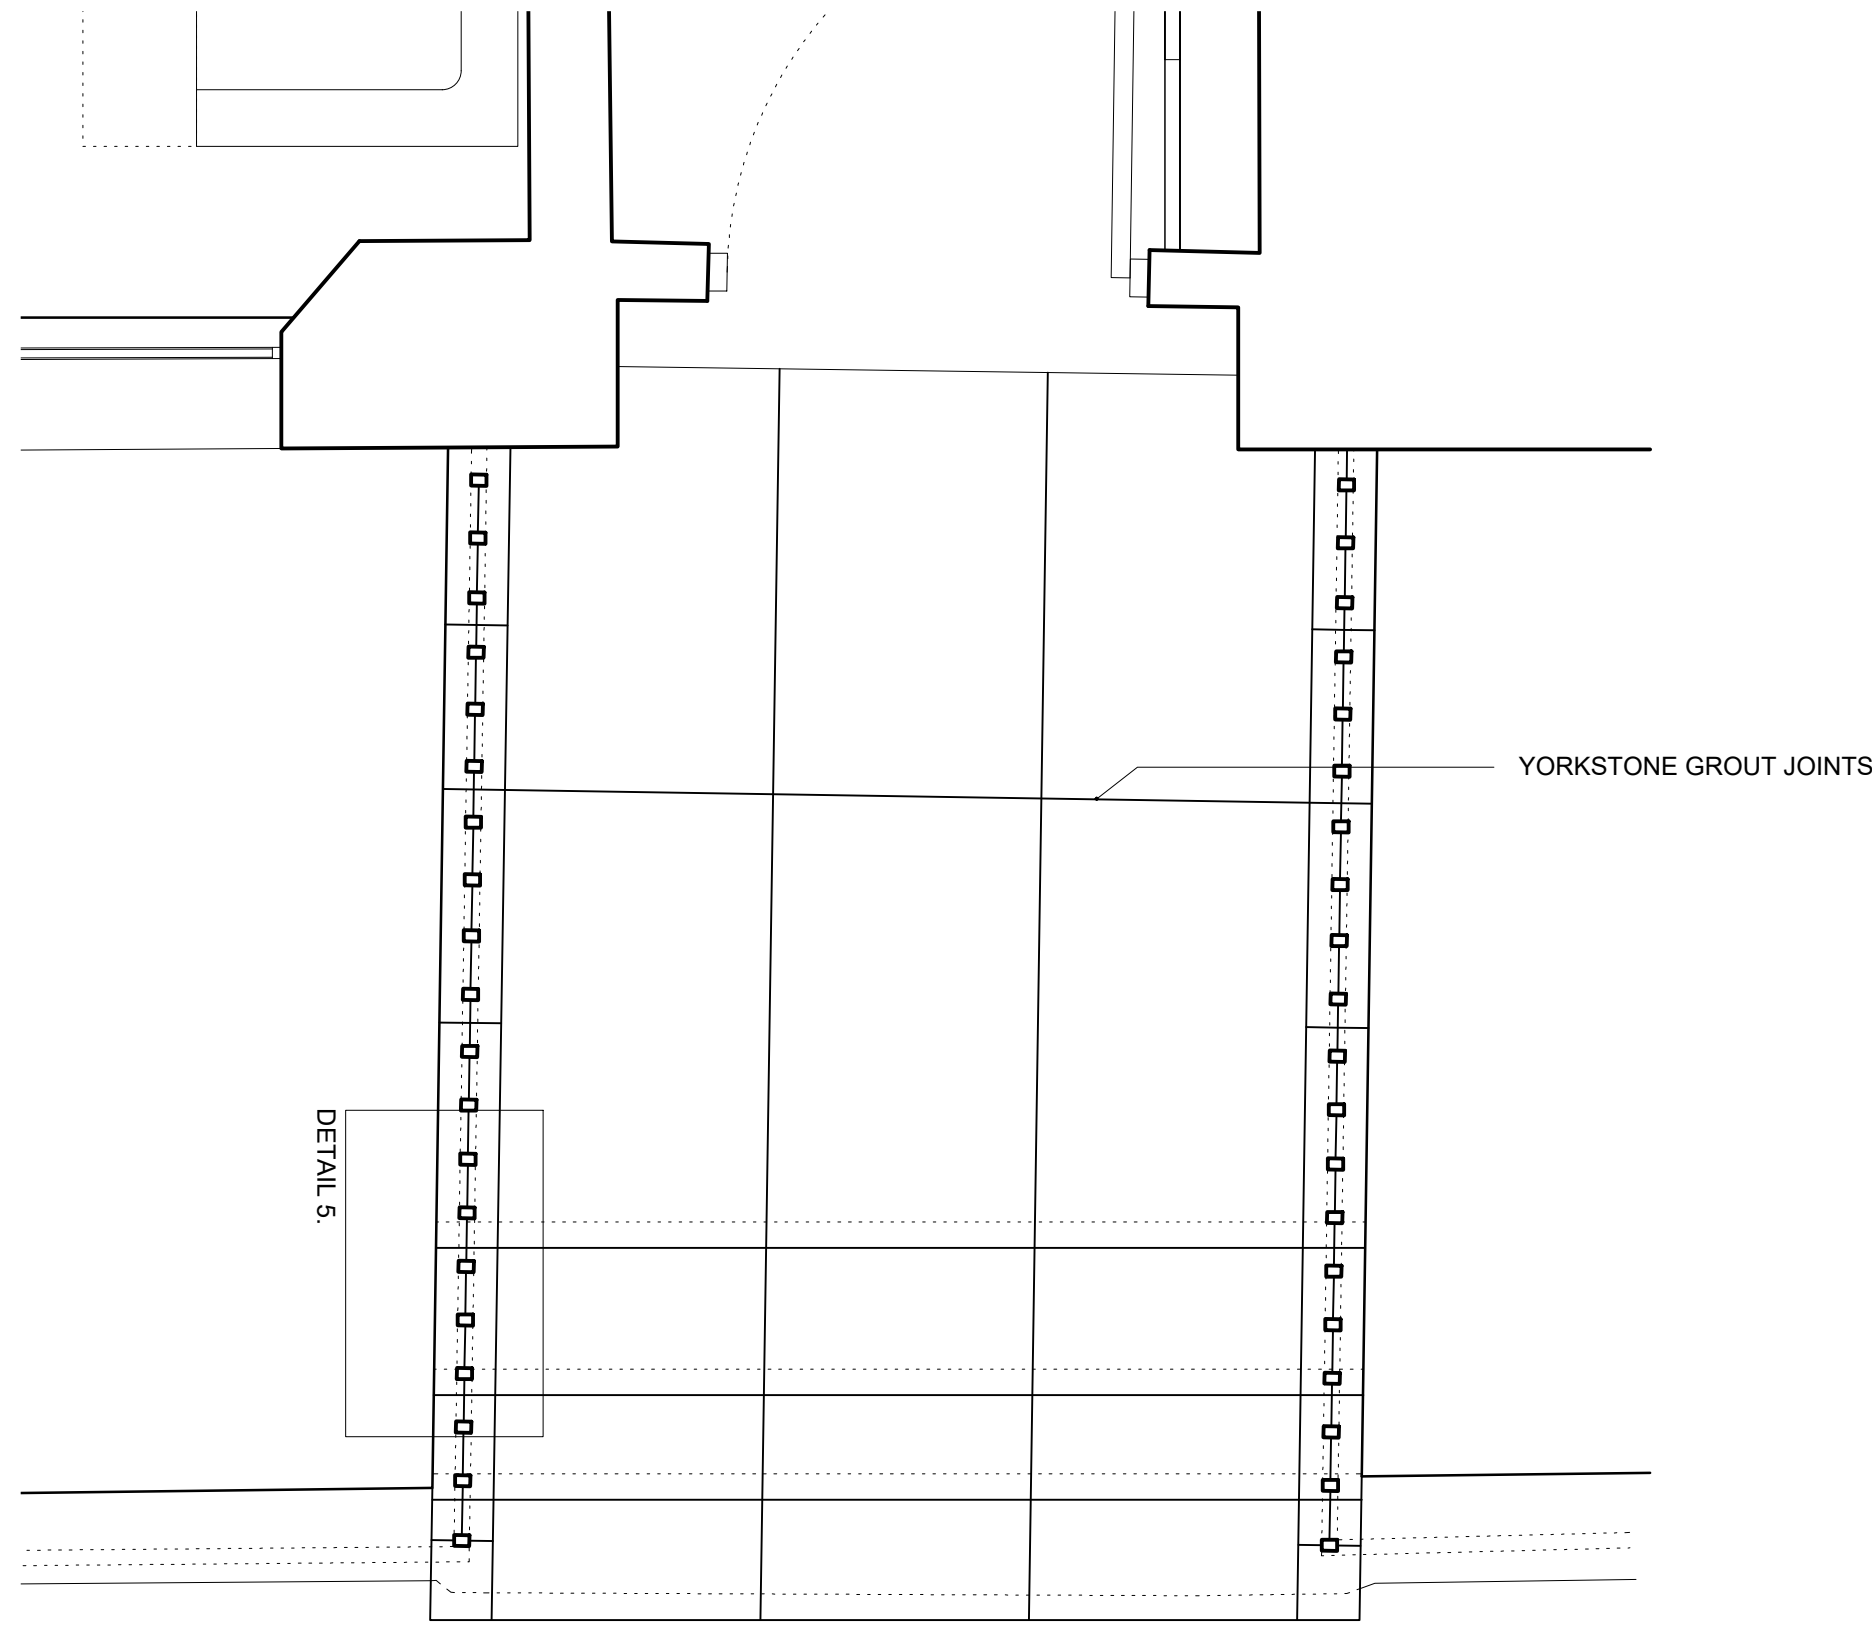


2 / Proposed Plan  
1:20

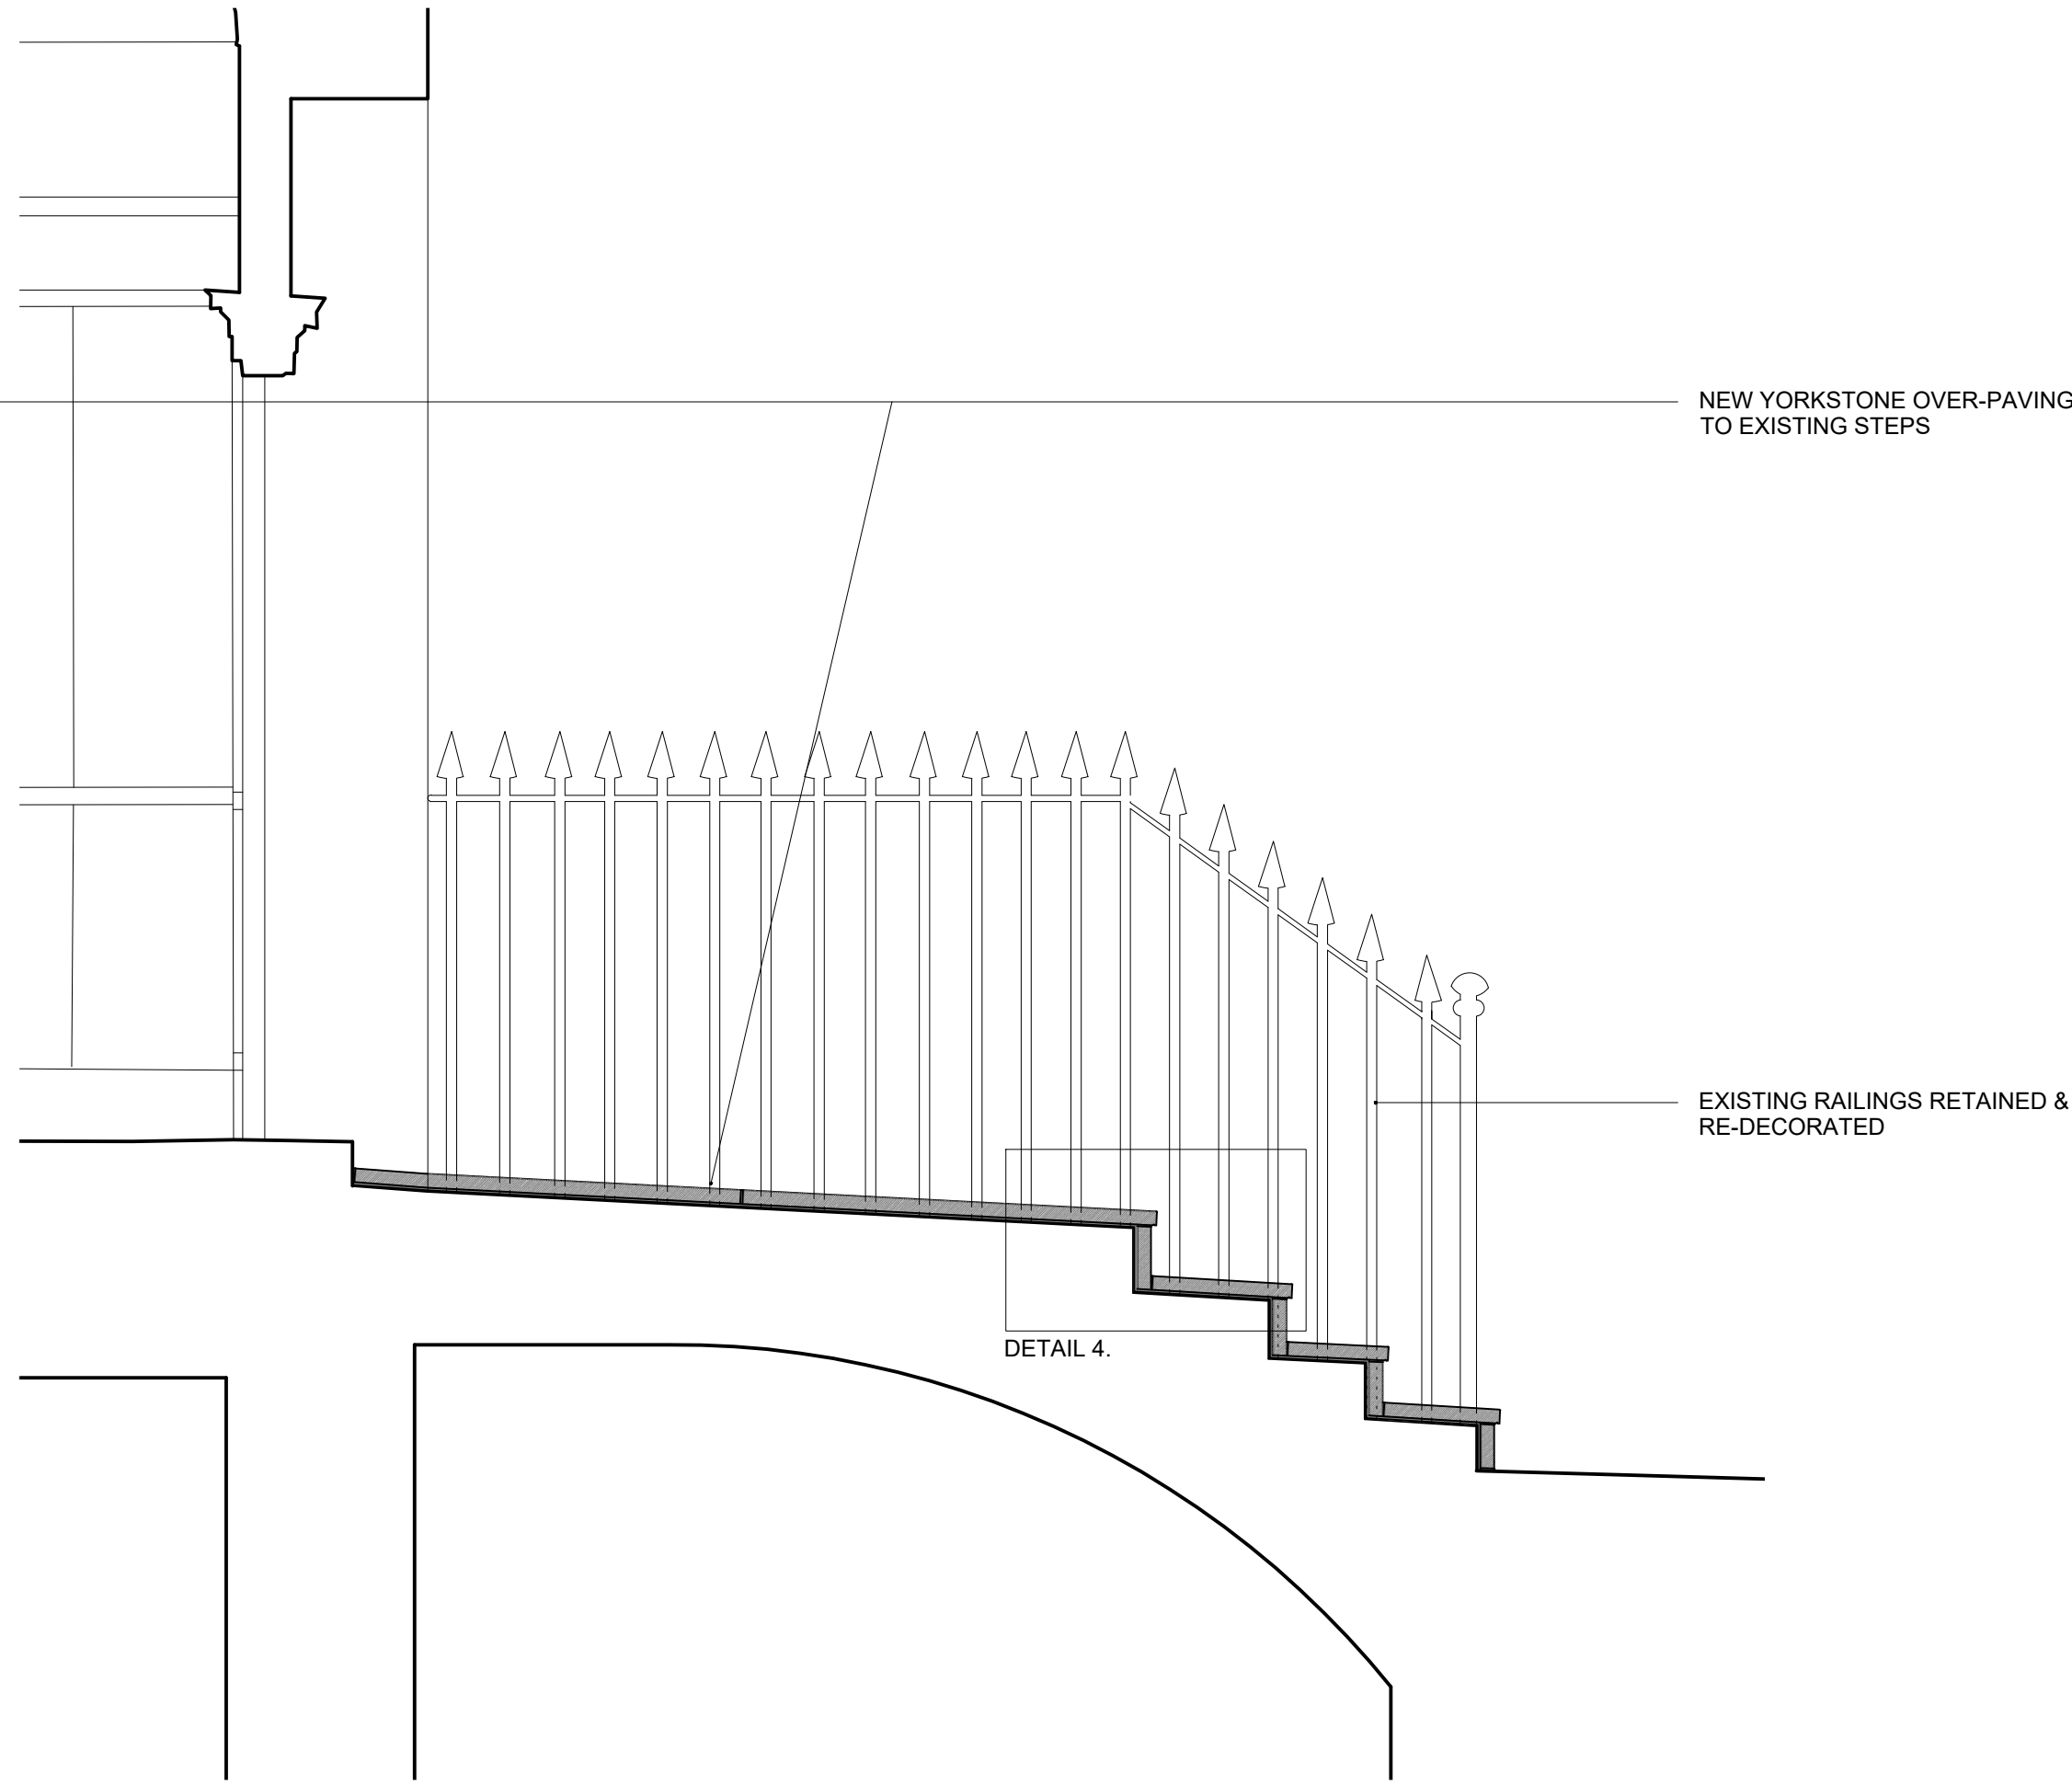

3 / Proposed Section  
1:20

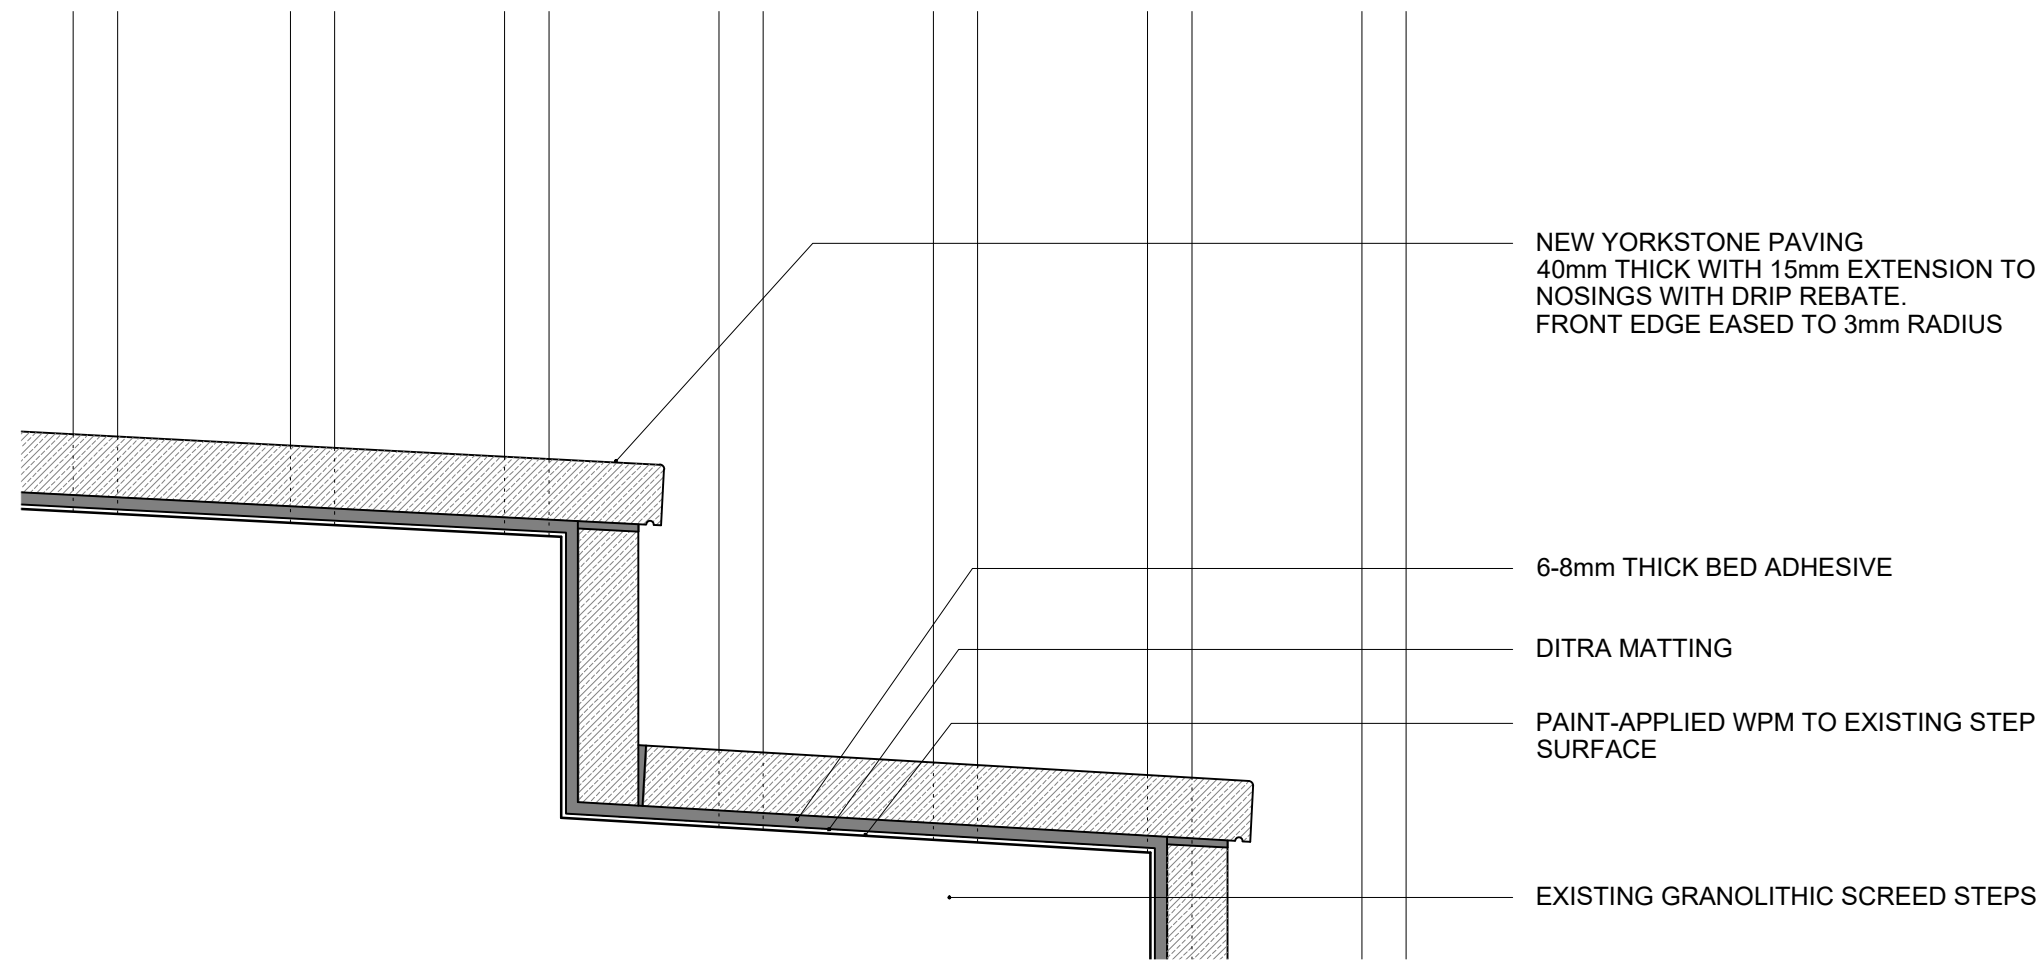

4 / Detail Section  
1:5

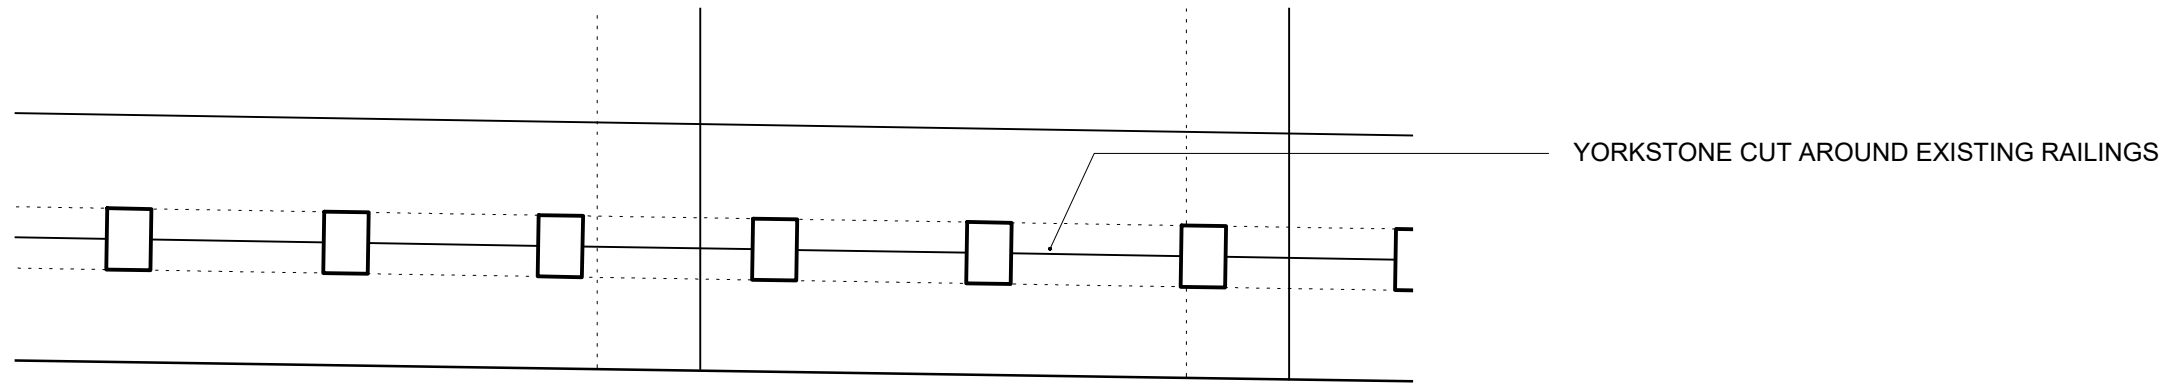

5 / Detail Plan  
1:5

#### DO NOT SCALE

THE CONTRACTOR IS TO CHECK AND VERIFY ALL BUILDING AND SITE DIMENSIONS, LEVELS AND SEWER INVERT LEVELS AT CONNECTION POINTS BEFORE WORK STARTS.


THIS DRAWING IS TO BE READ AND CHECKED IN CONJUNCTION WITH ENGINEERS AND OTHER SPECIALIST DRAWINGS.

THE DRAWING AND THE WORKS DEPICTED ARE THE COPYRIGHT OF HAWORTH TOMPKINS LTD AND MAY NOT BE REPRODUCED EXCEPT BY WRITTEN PERMISSION.

#### NOTES

TO BE READ IN CONJUNCTION WITH GA PLANS, SECTIONS AND ELEVATIONS.

#### KEY PLAN

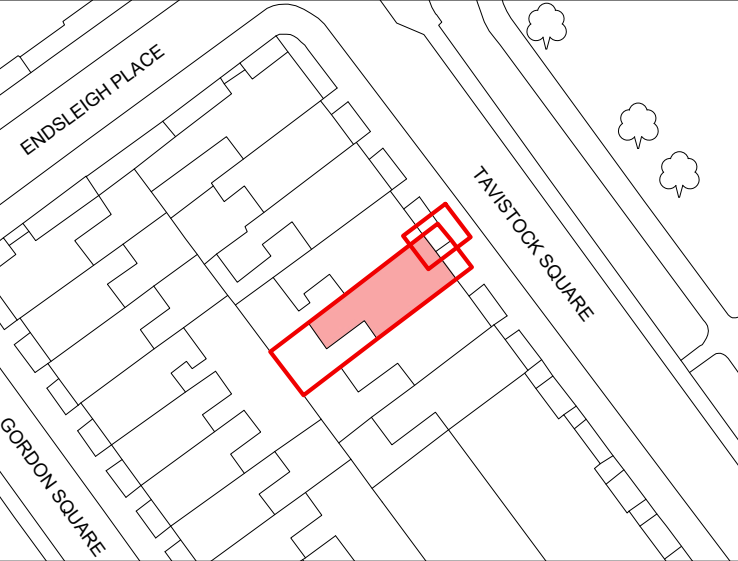

Scale 1:20 0 200 1000

Scale 1:5 0 100 250

P01	28/04/23	PLANNING	
REV	DATE		DESCRIPTION

## HaworthTompkins

33 Greenwood Place, London, NW5 1LB  
+44 (0) 20 7250 3225 | www.haworthtompkins.com

JOB	2266 UoL Tavistock Square		
DRG	Proposed Entrance Steps Waterproofing		
DRG No	2266-HTL-ZZ-ZZ-DR-A-(44)001	REV	P01
SCALE	1:20@A1 / 1:5@A1	DATE	28/04/23
DRAWN	GS	INSPECTED BY	NH
STATUS	PLANNING		