


Map Key:

Site Boundaries

 Trees

 No Trees

Tree Locations





cts.n1

19 Calthorpe St

15 Calthorpe St

13 Calthorpe St

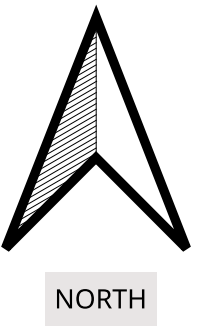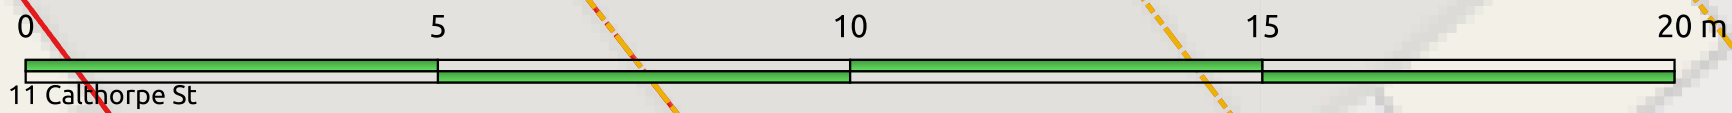

Site: 19 Calthorpe Street, WC1X 0JP
Client: One Housing Group
Project: Tree Risk Assessment - specified trees
Tree Location Plan
Date: 2023-05-02T10:11:01.066
File Ref: TRA2023-OHG-WC1X-0JP-TLP

NOTES: Tree Location Plan

Tree numbers are indicative.
Do not scale off plan - it is not dimensionally accurate. Tree locations are approximate.
Ordnance Survey MasterMap data is used for background mapping layers.

ARBORHELP
E: markclews@arborhelp.co.uk
P: 020 8540 9966
M: 07950 481175
© ARBORHELP