



existing elevation to churchyard

0m 0.5m 1m 2m

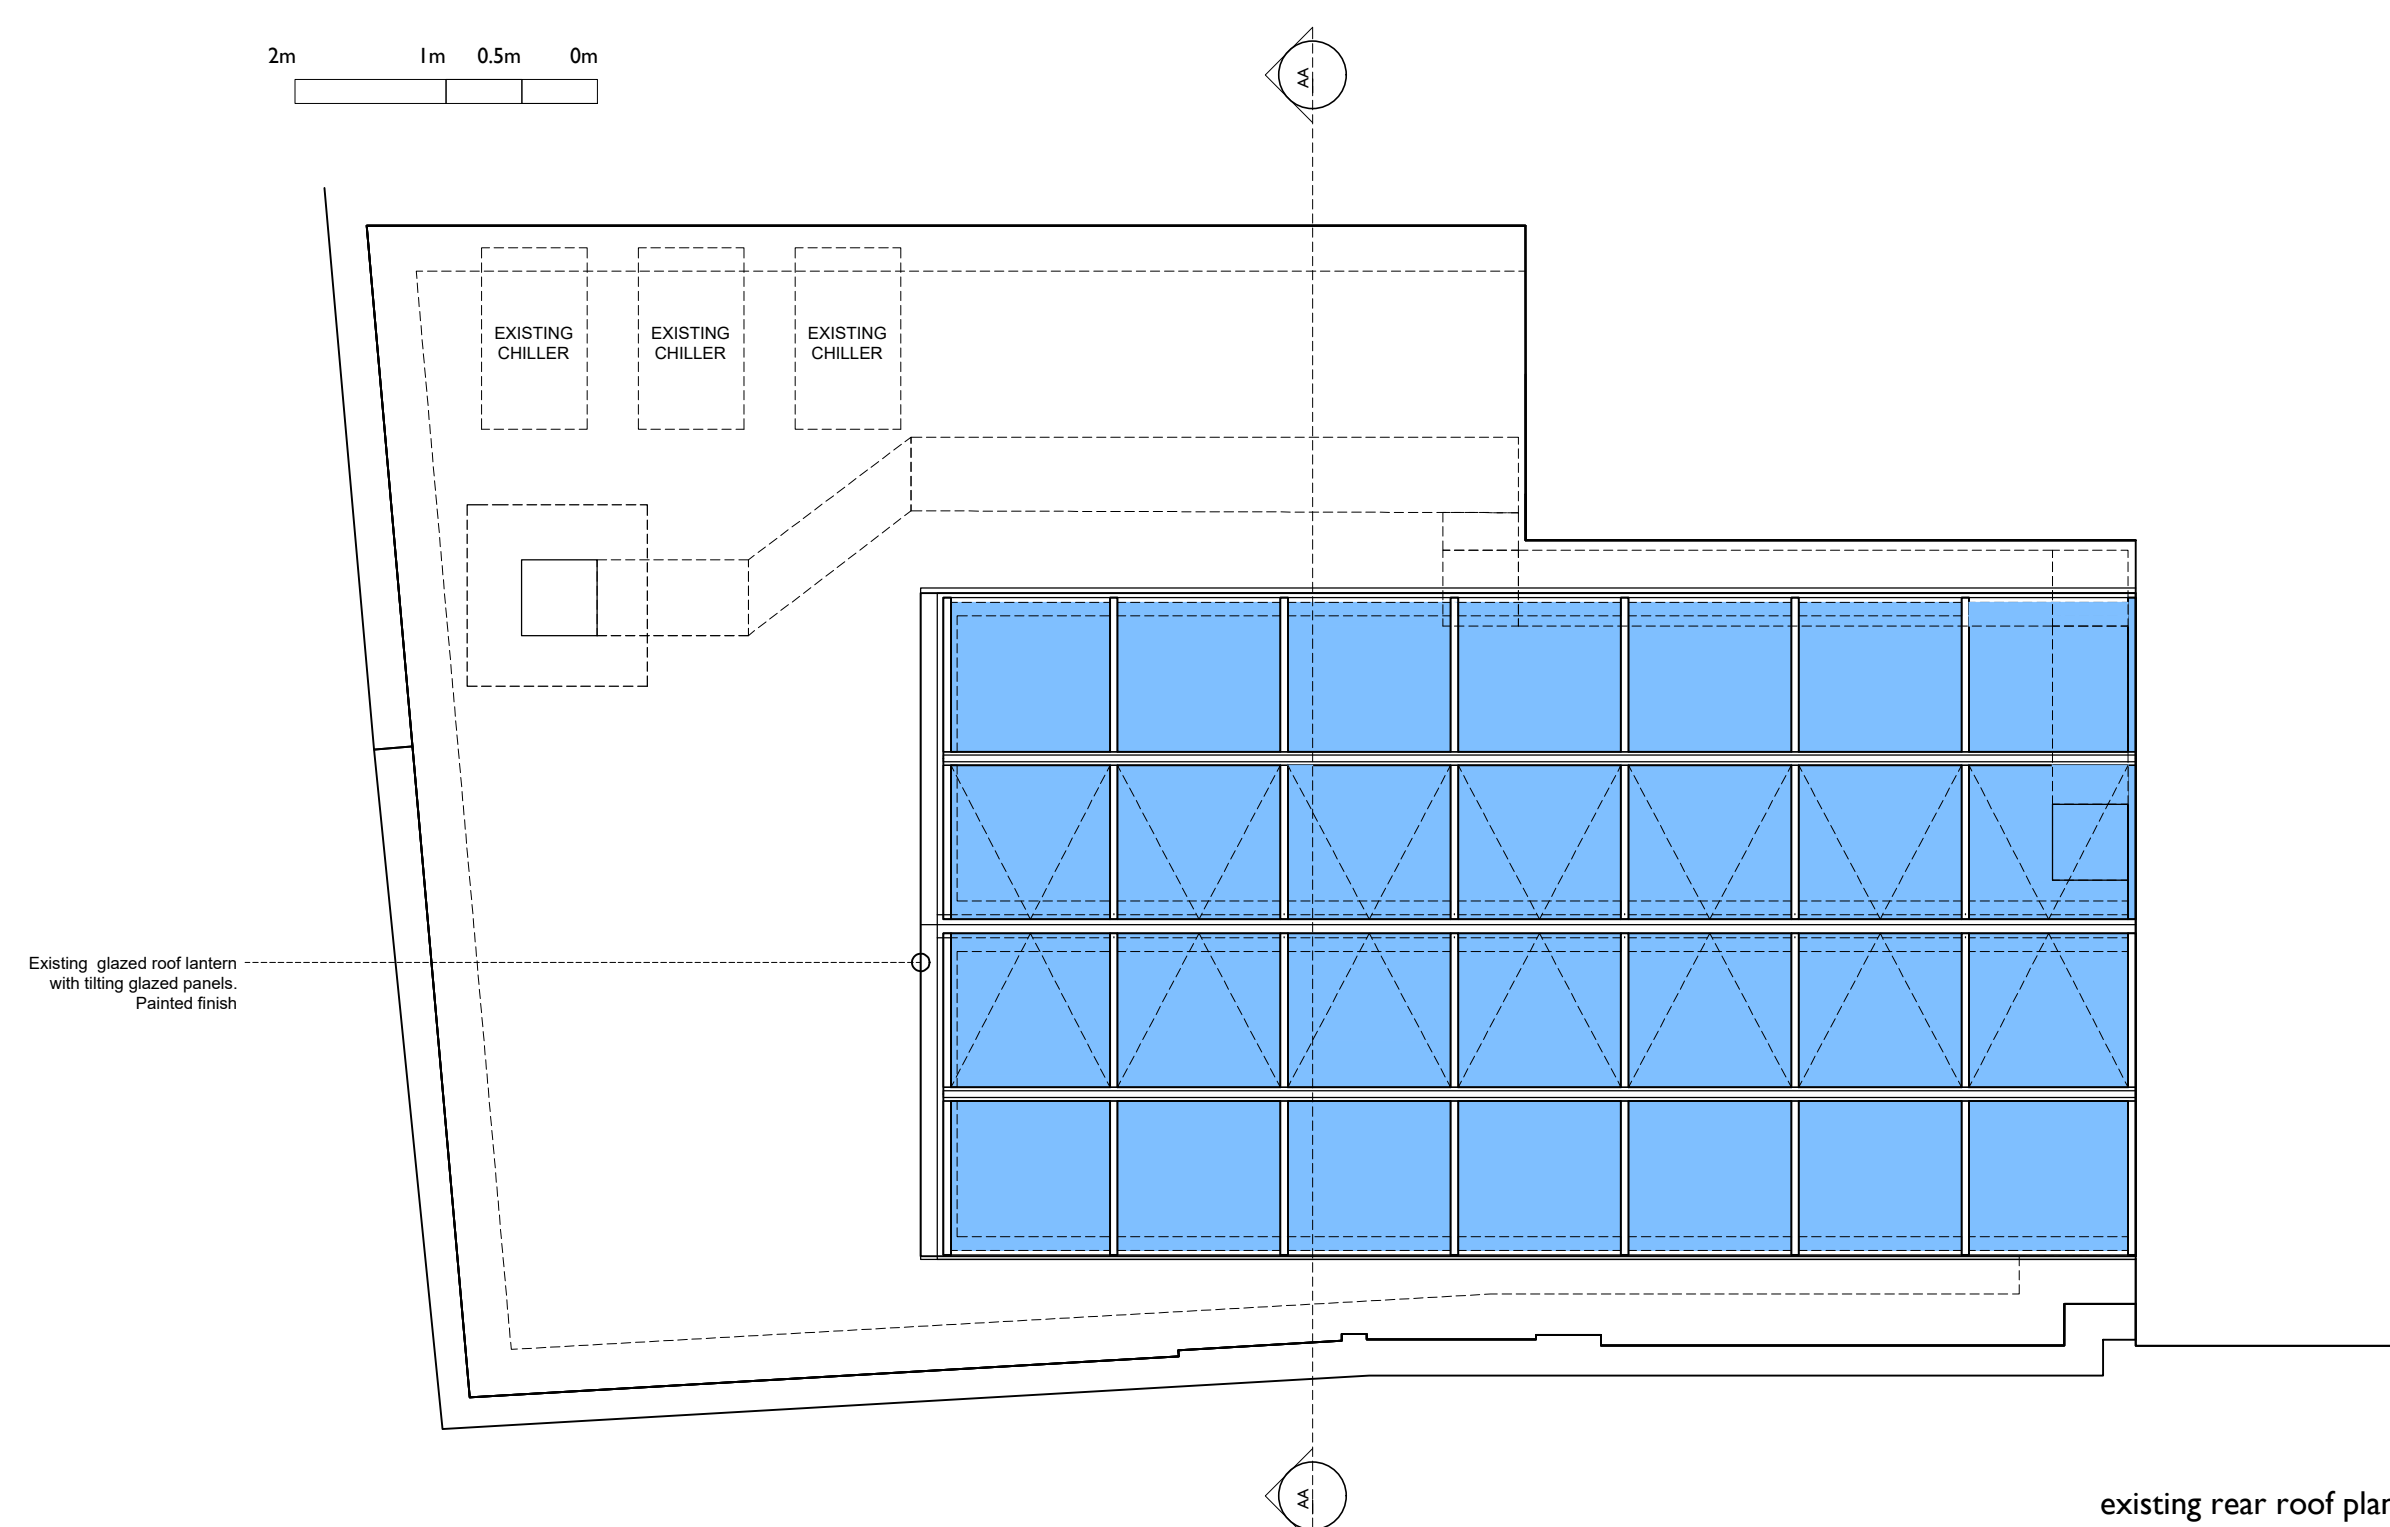


existing rear roof plan

0m 0.5m 1m 2m

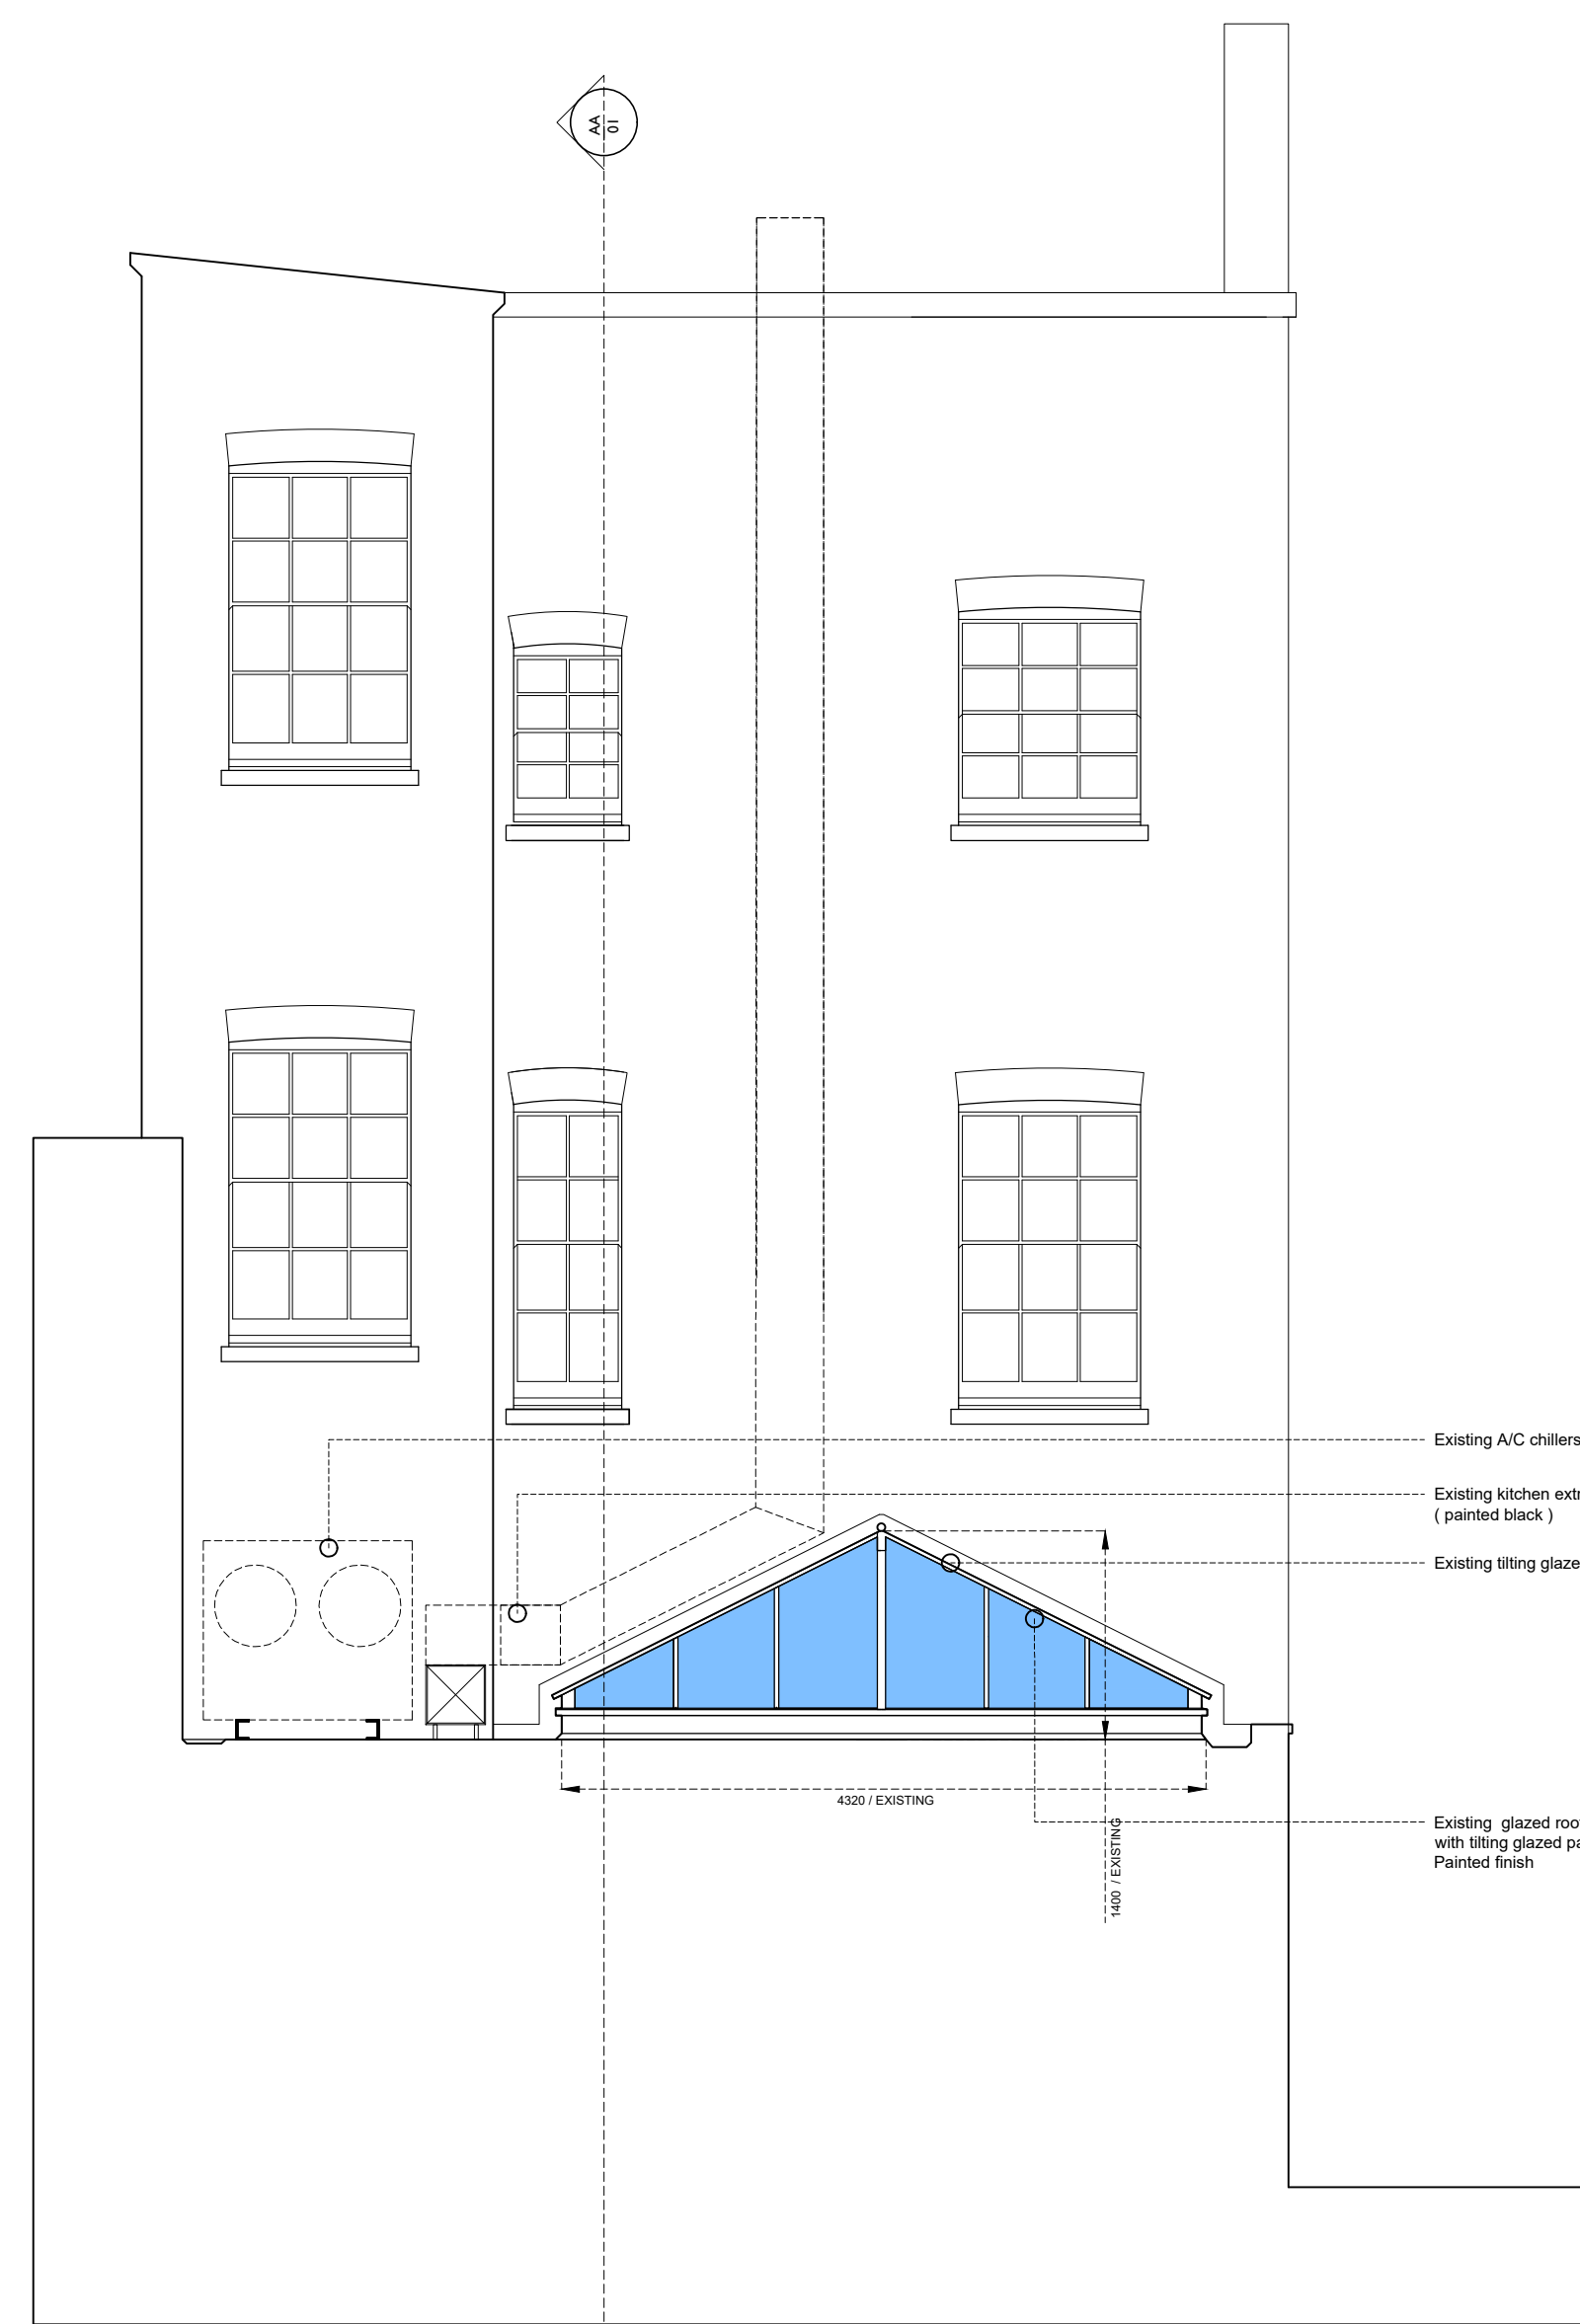

existing rear elevation

0m 0.5m 1m 2m

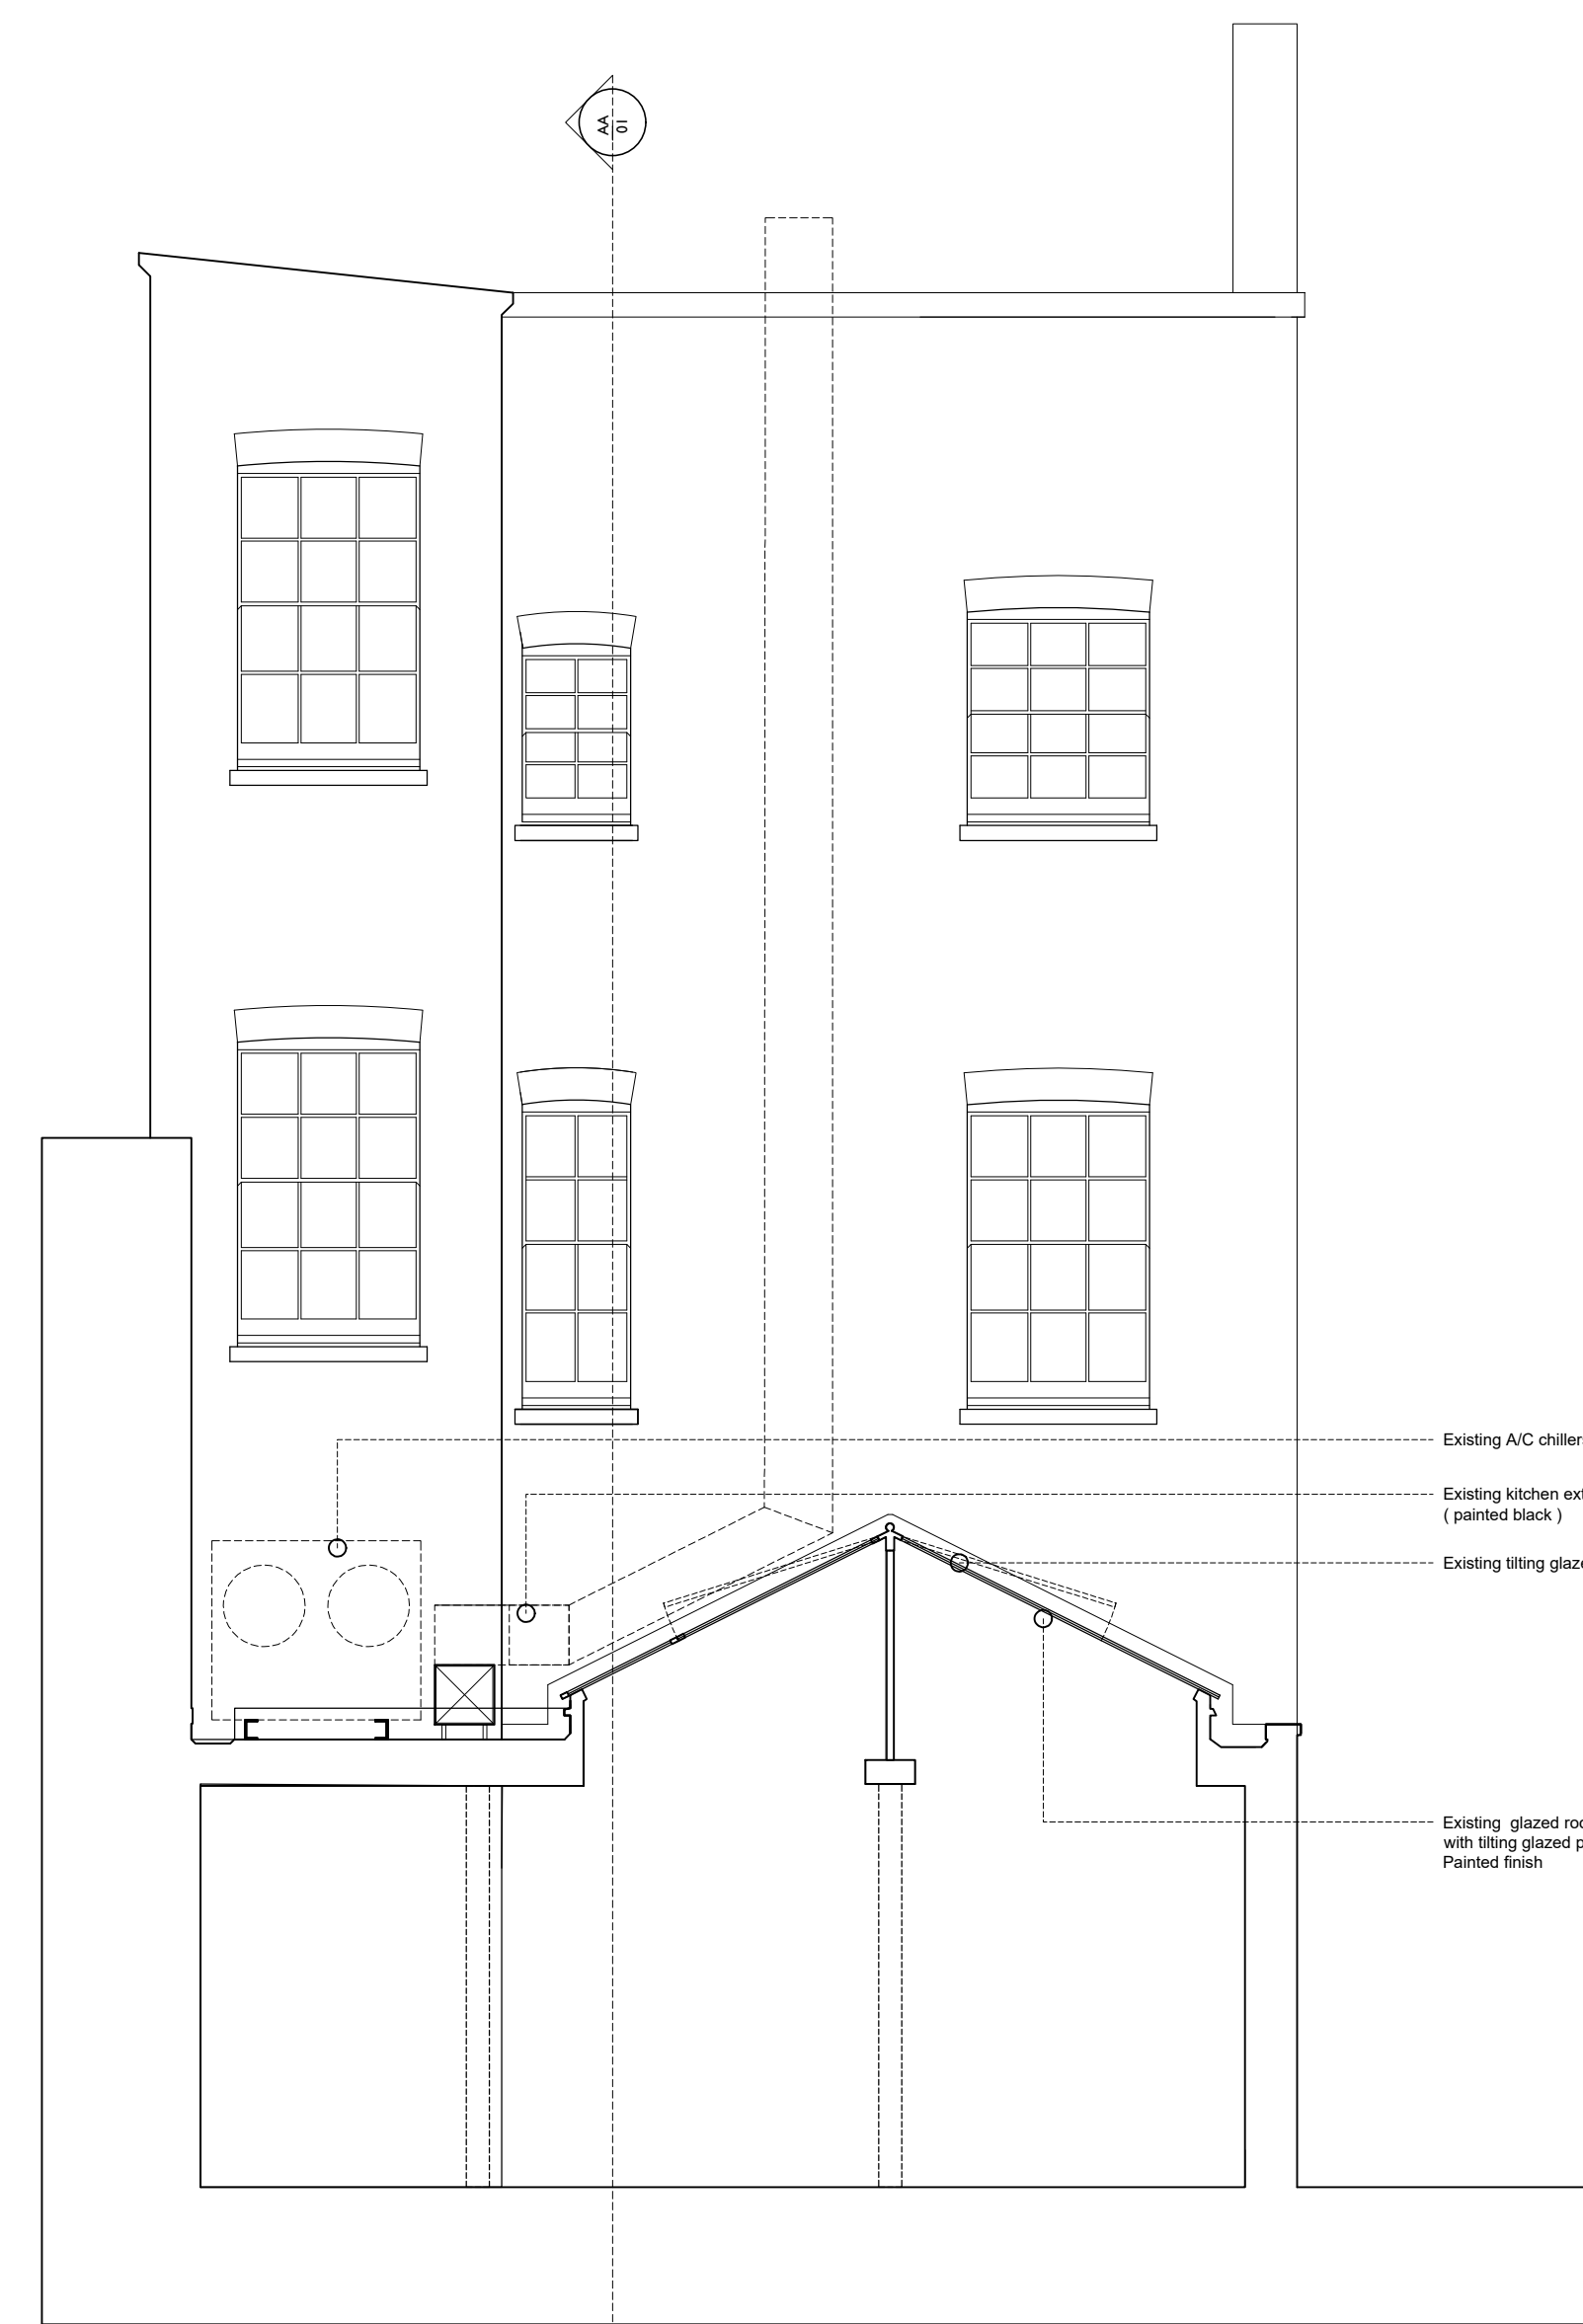

existing section BB rear elevation

0m 0.5m 1m 2m