
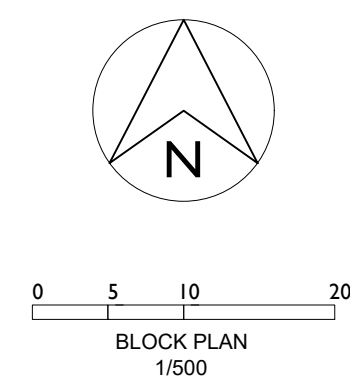


This document is the property of Blackdog and is not to be copied, reproduced, retained or disclosed to any unauthorized person either wholly, electronically or in part without written consent of Blackdog. All copyright is reserved to Blackdog. All drawings, unless otherwise stated are to be considered **"DESIGN INTENT"** drawings must **NOT** in any way be used for construction or final detailed costing. All copyright is reserved to Blackdog unless previously agreed in the agreed proposal.

Revision / Risk Assessment No. Init. Date
 -/-/----

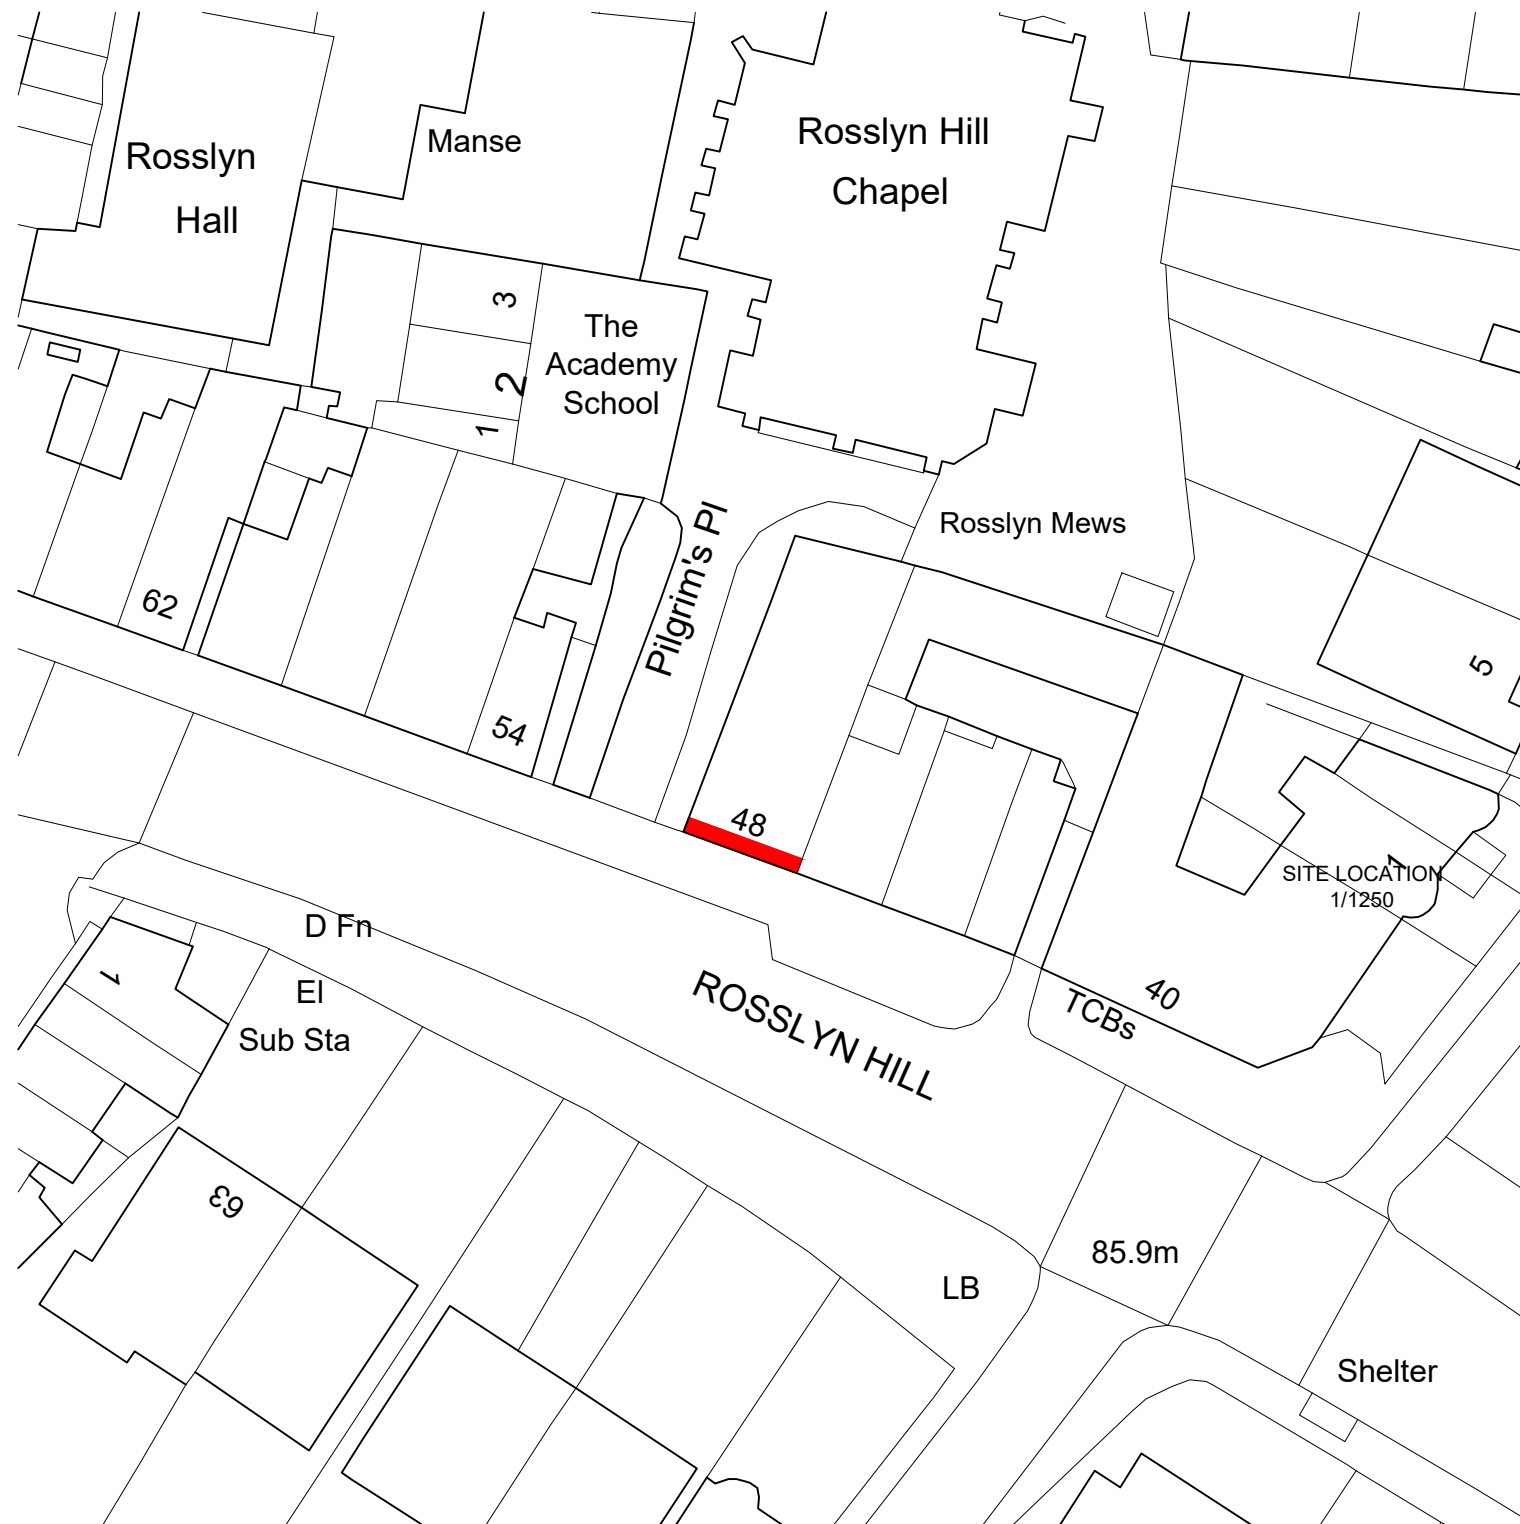

Blackdog

Restaurant & Bar Design Awards

hello@blackdogdesign.co.uk | blackdogdesign.co.uk | 01279 354 842

Client

Project Title
 Oak & Poppy
 48 Rosslyn Hill
 Hampstead NW3 1NH

Drawing Title
 PROPOSED
 Block Plan
 PLANNING

Produced on 01 May 2023 from the Ordnance Survey National Geographic Database and incorporating surveyed revision available at this date.
 This map shows the area bounded by 526702 185553,526802 185553,526802 185653,526702 185653,526702 185553
 Crown copyright and database rights 2023 OS 100054135. Supplied by copla ltd trading as UKPlanningMaps.com a licensed Ordnance Survey partner (OS 100054135).
 Data licence expires 01 May 2024. Unique plan reference: v1c/943542/1272843

Scale	Date	Drawn By
1/500 @ A3	April 2023	-
Project No.	Drawing No.	Revision
BKDG 95	BLOCK01	-