


0.25m 0m 0.25m

door section 01

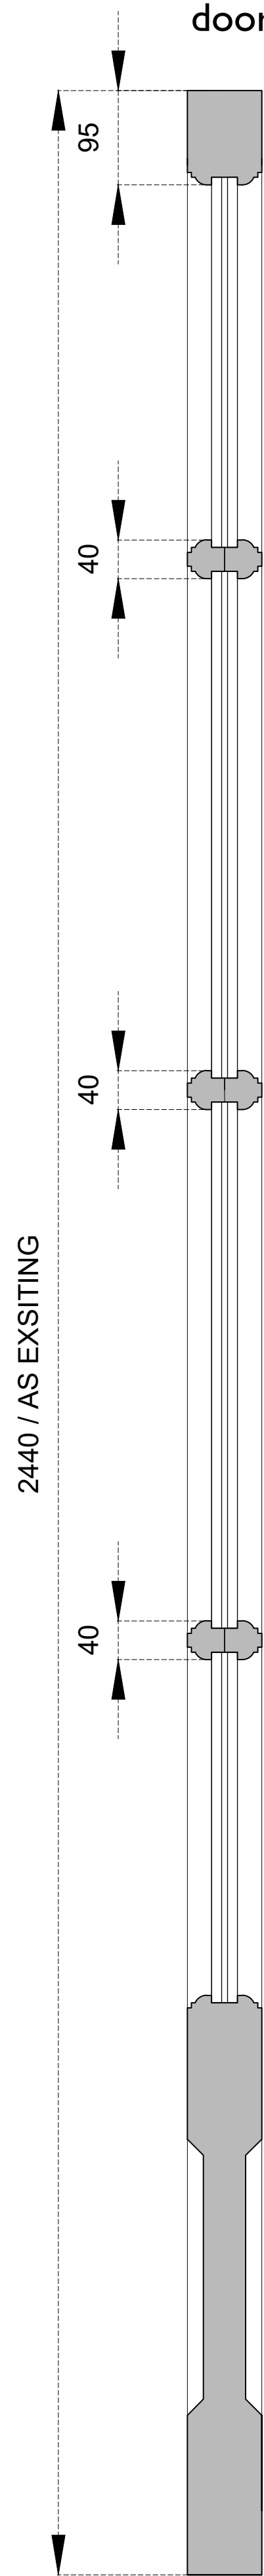

0m 0.5m 1m 2m

existing elevation to rosslyn hill



0m 0.5m 1m 2m

proposed elevation to rosslyn hill



window bar profile I/I

