




BLOCK PLAN (1/200@A3)

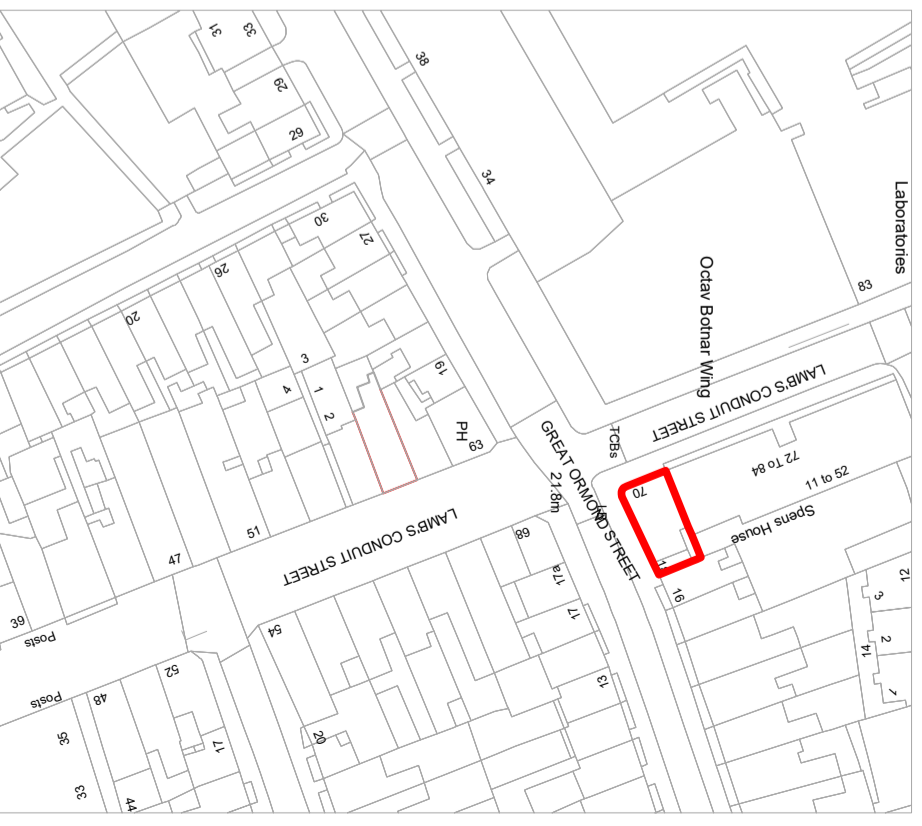

LOCATION PLAN (1/1250@A3)

CONTRACTORS TO VERIFY ALL DIMENSIONS ON SITE BEFORE COMMENCING ANY WORKS OR PREPARING SHOP DRAWINGS. ALL WORK MUST COMPLY WITH RELEVANT AUTHORITIES REQUIREMENTS. DIMENSIONS MUST NOT BE SCALED FROM THIS PRINT

Landers & Associates

Chartered Surveyors

67 Riefield Road, London SE9 2RA
Tel: 020 7831 6311 Web: www.landlers-associates.co.uk

Client The Governing Body of Rugby School
Job 18 Great Ormond Street, London WC1

Drawing Existing Location & Block Plan

Scale 1:50@A3
Date Apr 23
Drawn MR
Checked RS

Drawing No. 22081 - 18GOST - 100