
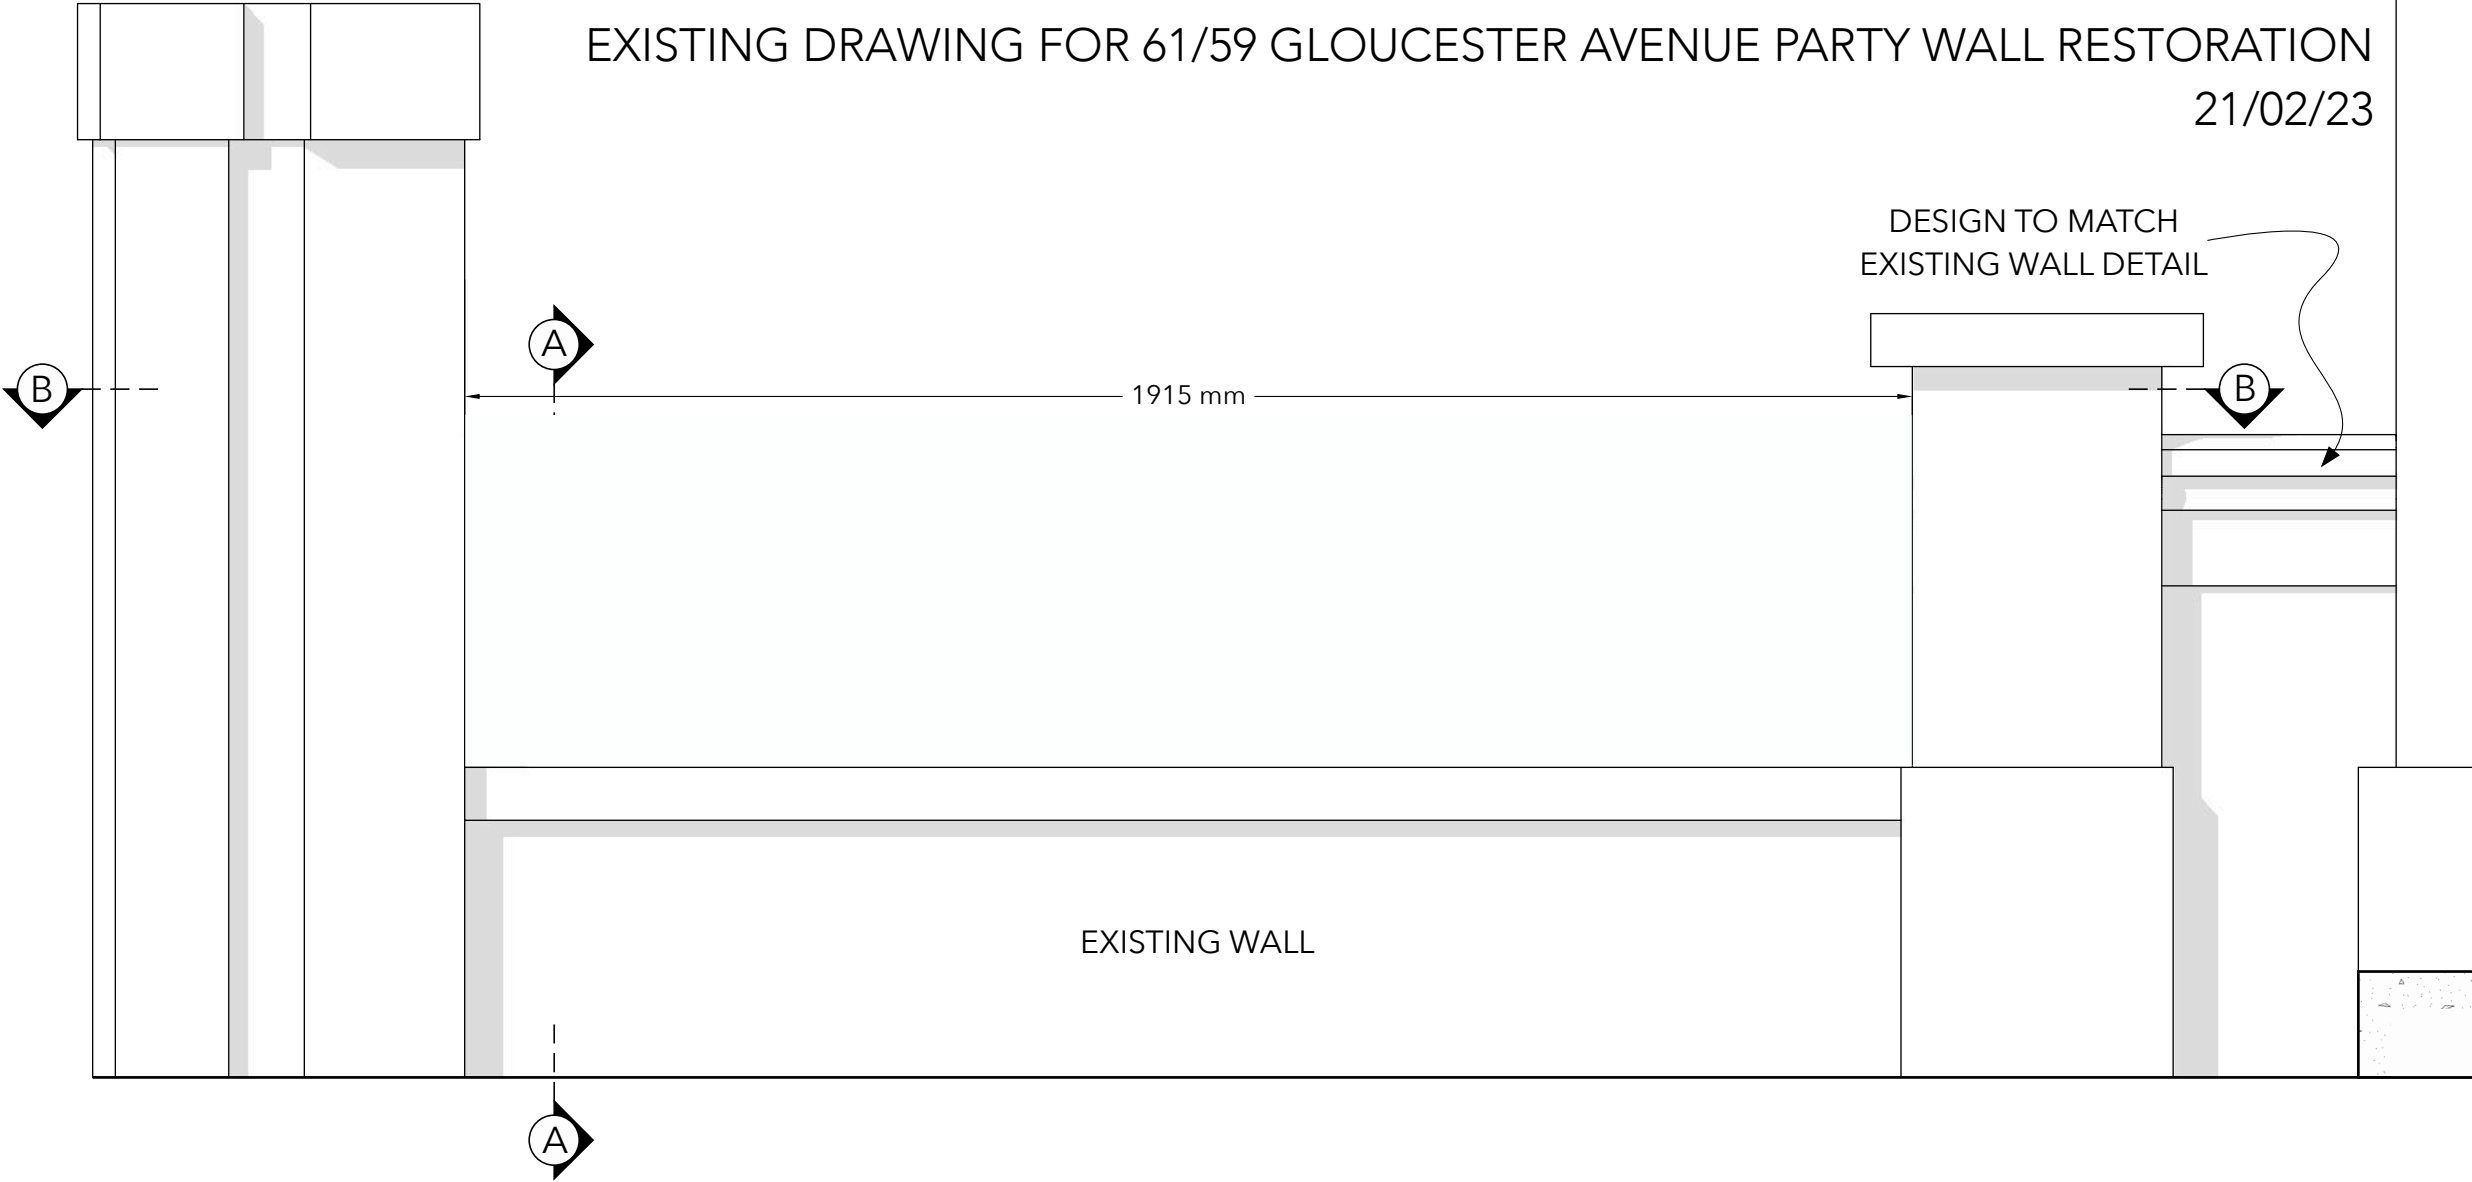


EXISTING DRAWING FOR 61/59 GLOUCESTER AVENUE PARTY WALL RESTORATION  
21/02/23

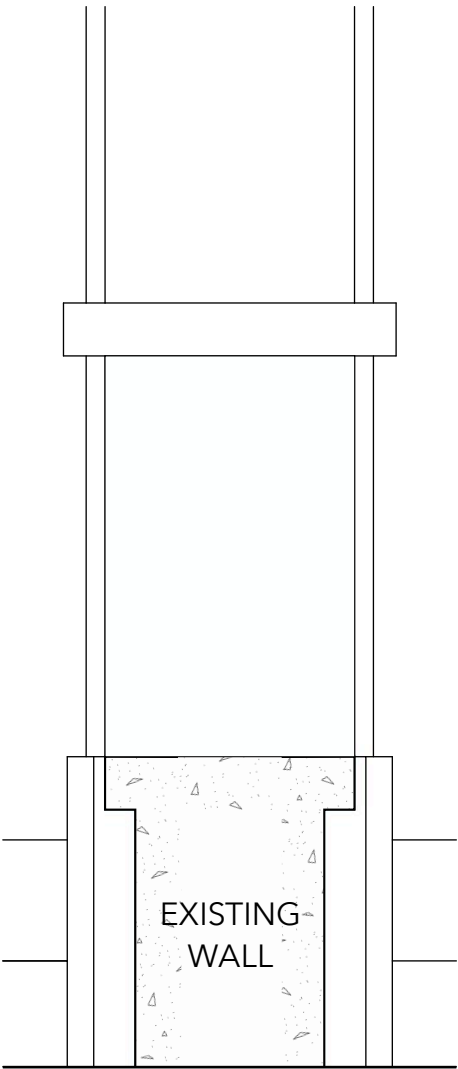

**DRAWING 1E**

DRAWING SHOWING EXISTING WALL

DESIGN OF NEW WALL TO MATCH EXISTING SECTIONS AT BOTH 59 & 61 GLOUCESTER AVENUE, AS SHOWN IN FILE 'D2'.

