
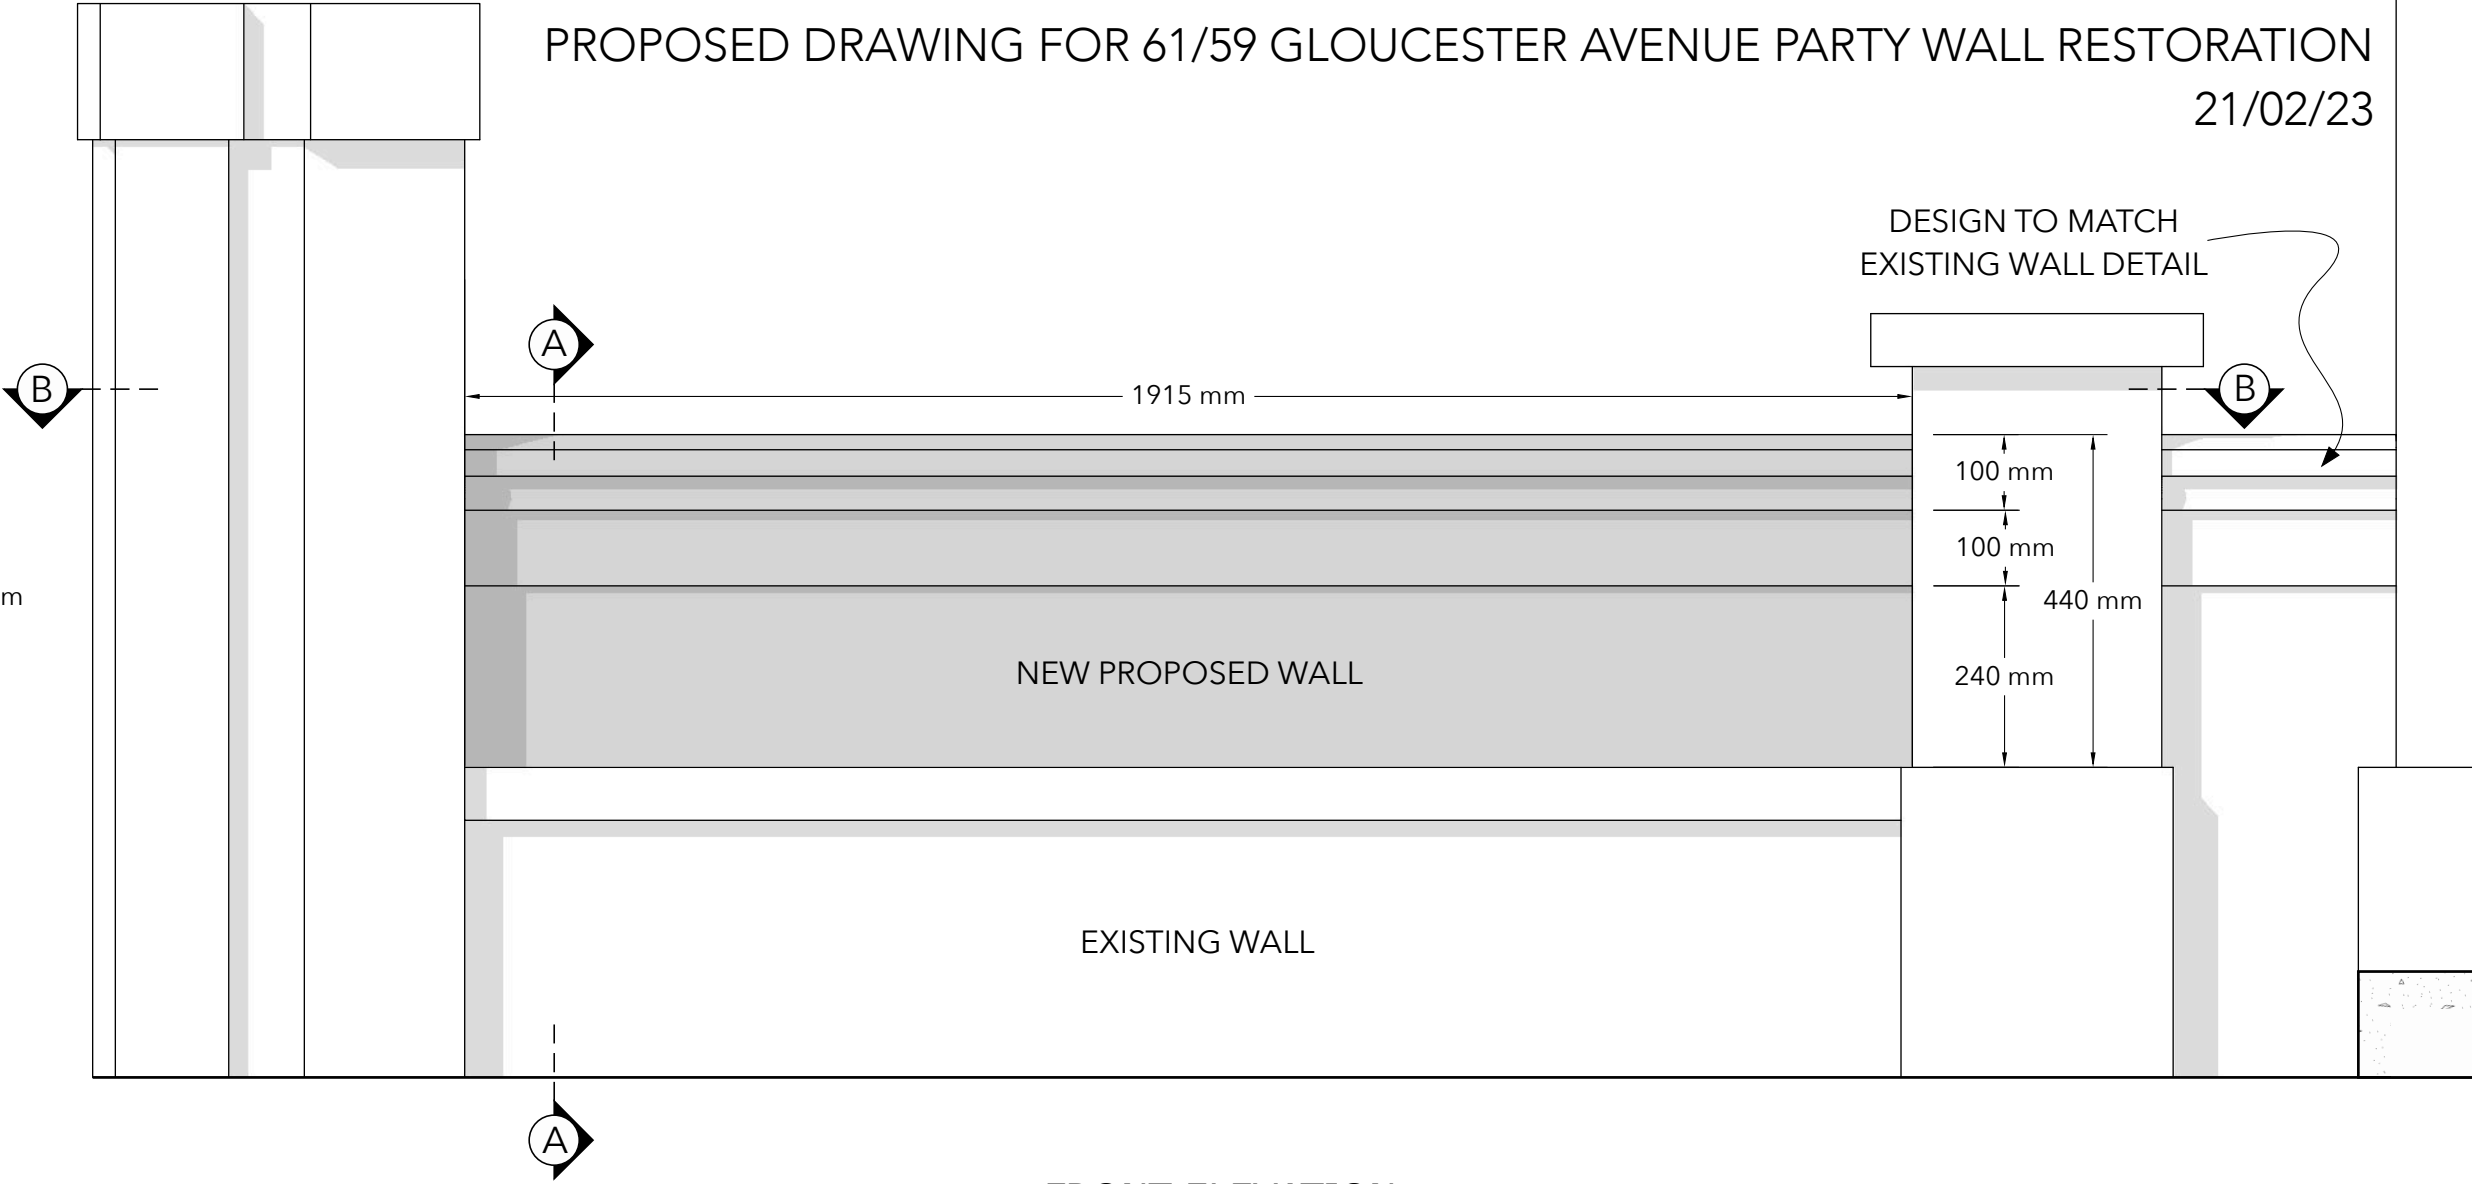


PROPOSED DRAWING FOR 61/59 GLOUCESTER AVENUE PARTY WALL RESTORATION
21/02/23

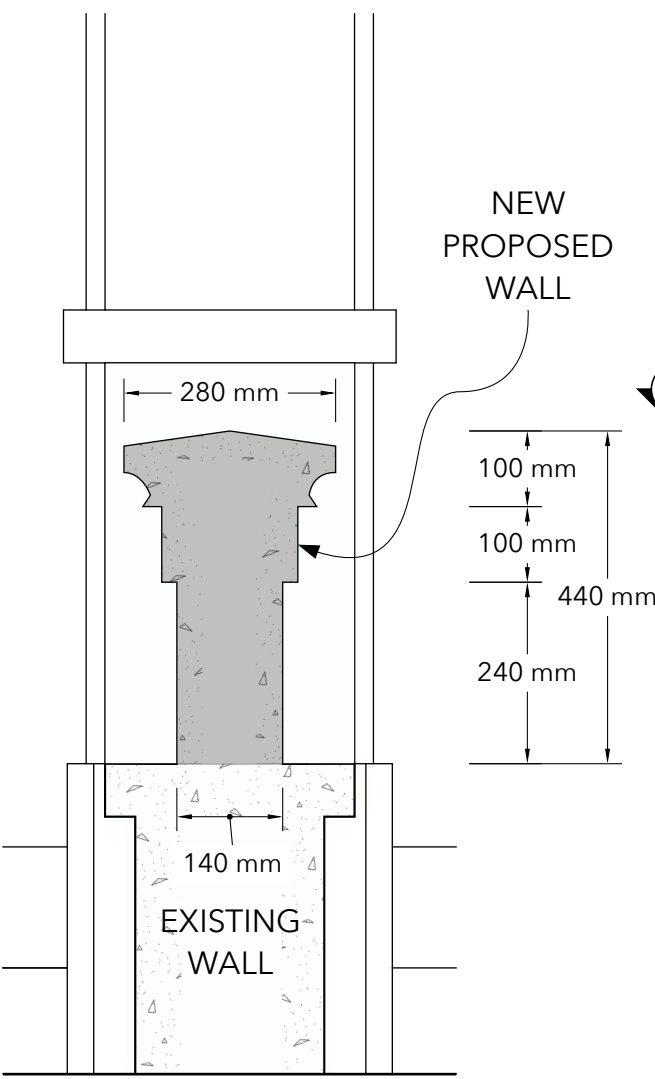

DRAWING 1D

DRAWING SHOWING EXISTING WALL AND PROPOSED ADDITION

DESIGN OF NEW WALL TO MATCH EXISTING SECTIONS AT BOTH 59 & 61 GLOUCESTER AVENUE, AS SHOWN IN FILE 'D2'.

