


Notes
Zmapping Limited 2022

© COPYRIGHT
All rights reserved. The copyright in this drawing is retained by H O K H, no license or assignment of any kind has been, or is, granted to any third party whether by provision of copies or originals or otherwise, unless agreed in writing.

DO NOT SCALE FOR CONSTRUCTION
This drawing is to scale as issued & as spesified below. For construction, contractors should verify all dimensions on site before proceeding work.

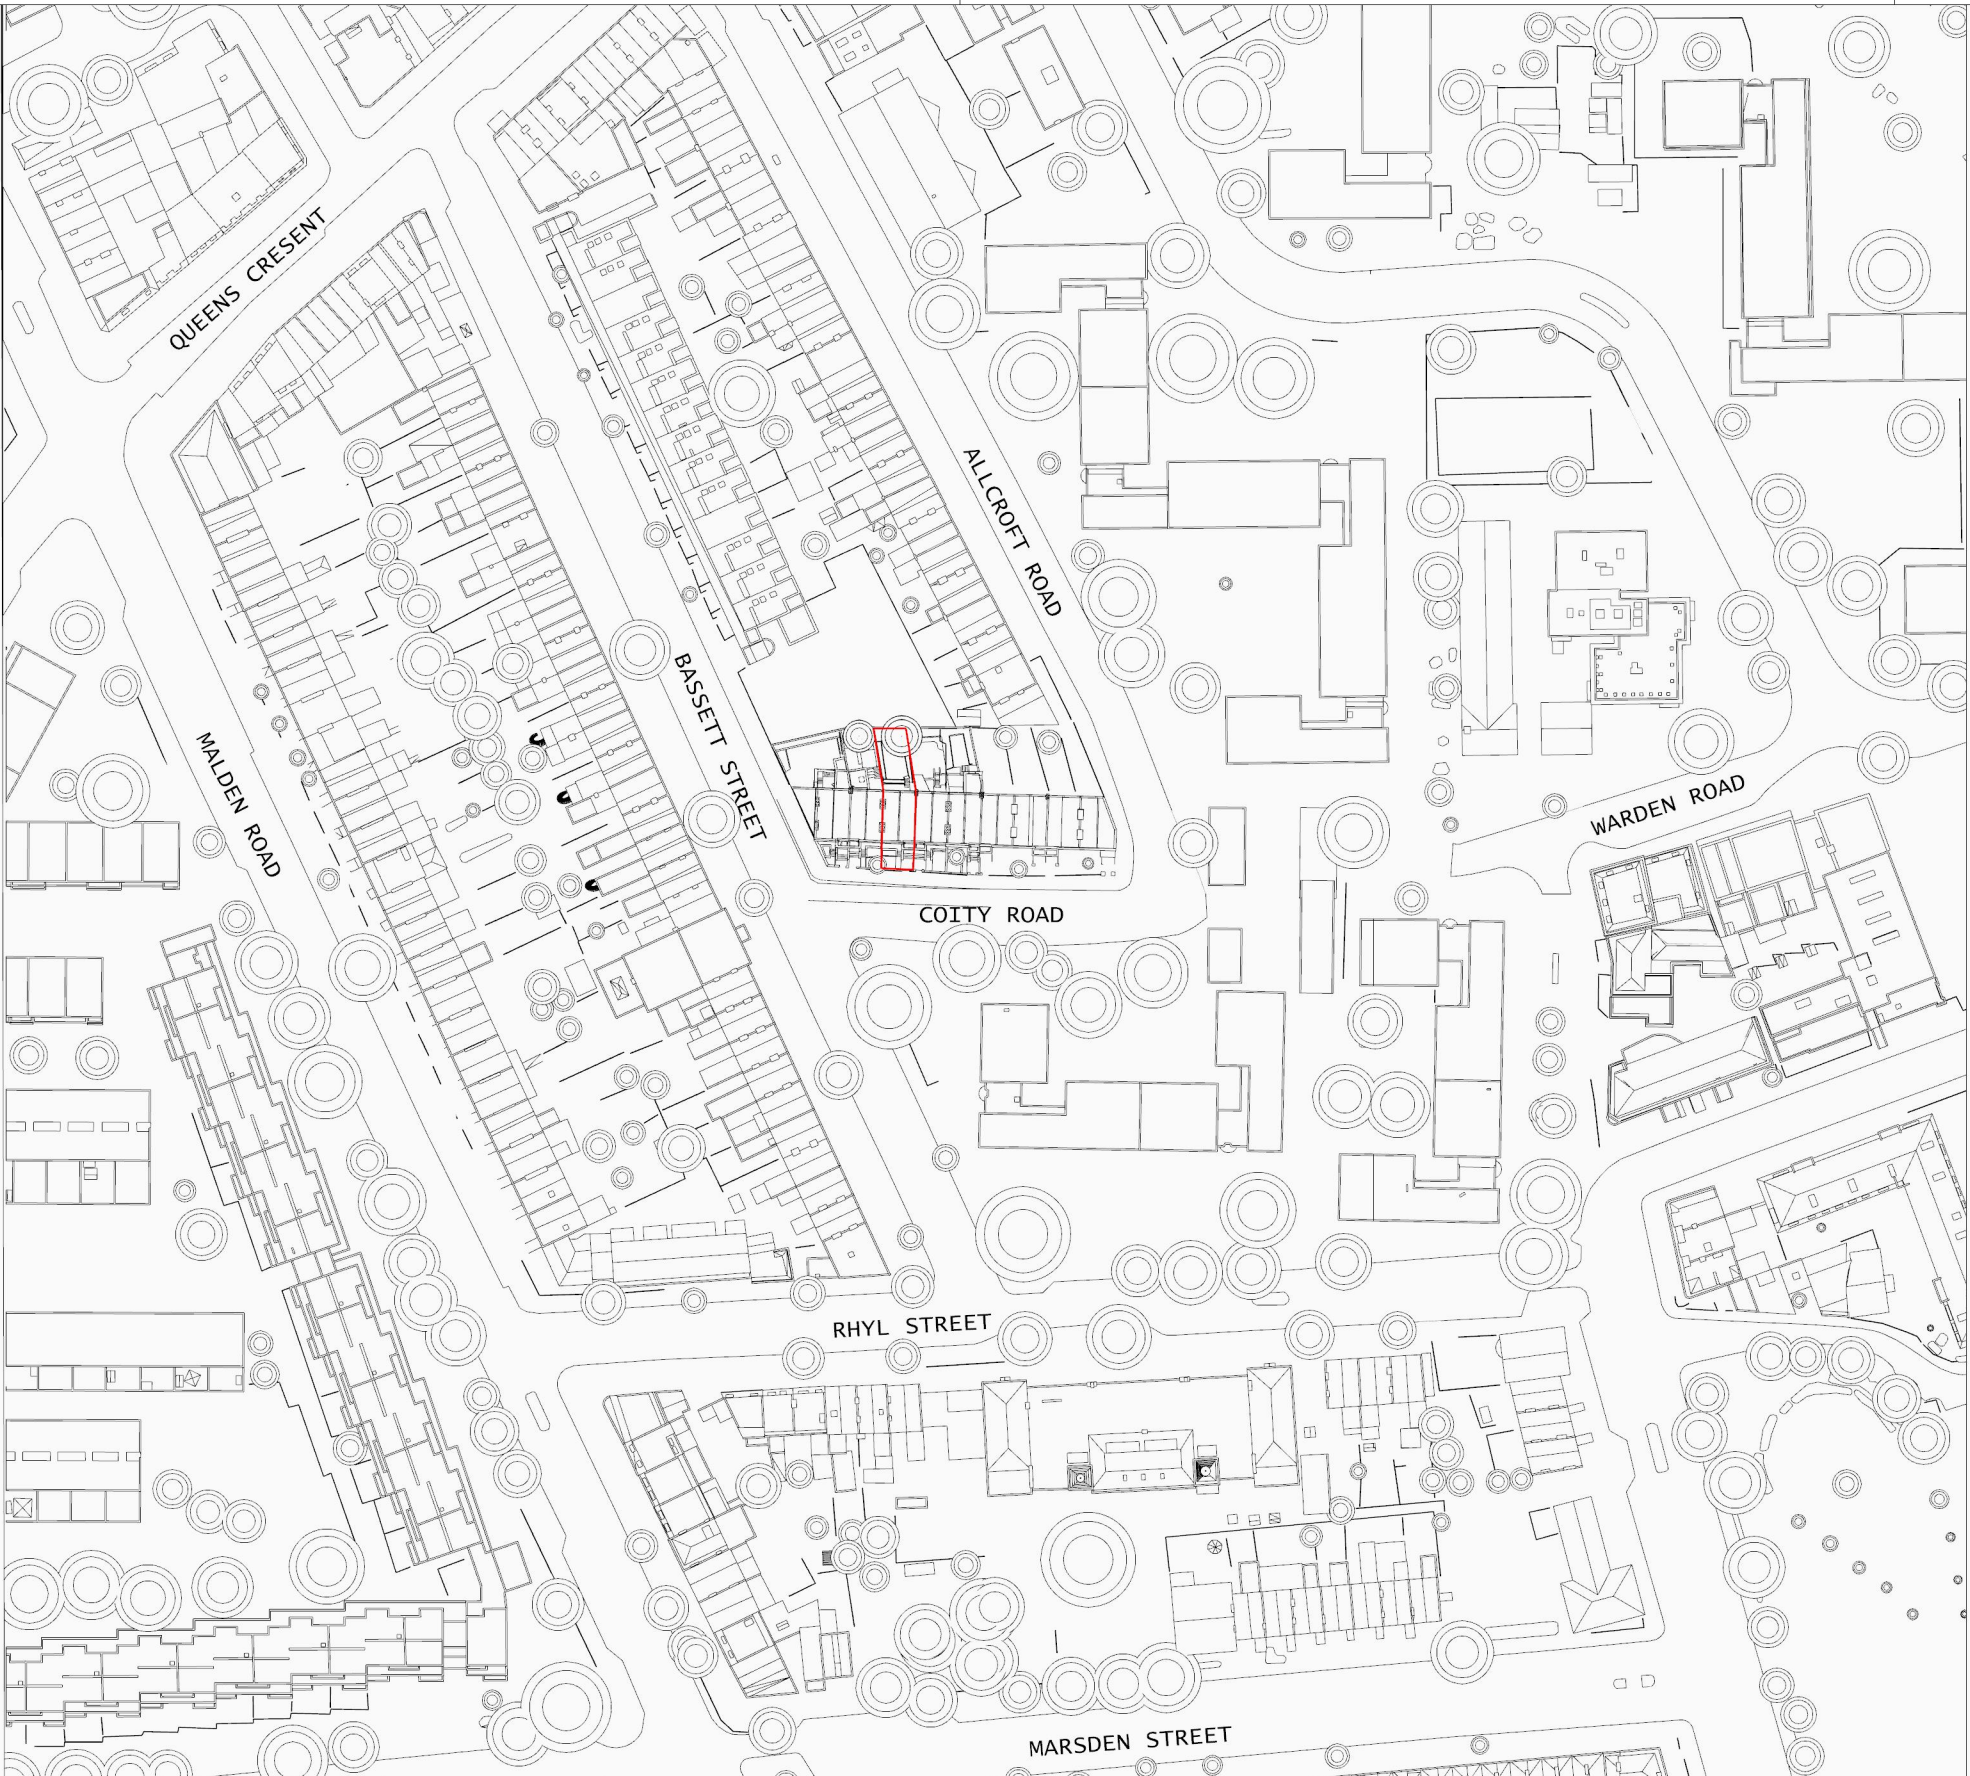

Harry Hawkins Architecture
H O K H
h o k h . u k architech@hokh.uk

Issued for
Planning
Date Issued
22/02/2023

Issued by
HH
Scale – A3
1 : 1250

Project
Drawing
Drawing #
52 Coity Road
Existing Location Plan
52COR-RA-100_1250

Client
T.H. E.V.

Project
52 Coity Road
London
NW5 4RY

Scale 1 : 1250

