


Notes  Indicates elements to change


- 1 Upper part of chimney to be dismantled to allow party walls and chimneys to be heightened
- 2 Valley roof to be removed to allow for single storey loft extension

© COPYRIGHT

All rights reserved. The copyright in this drawing is retained by H O K H, no license or assignment of any kind has been, or is, granted to any third party whether by provision of copies or originals or otherwise, unless agreed in writing.

**DO NOT SCALE FOR CONSTRUCTION**

This drawing is to scale as issued & as specified below. For construction, contractors should verify all dimensions on site before proceeding work.

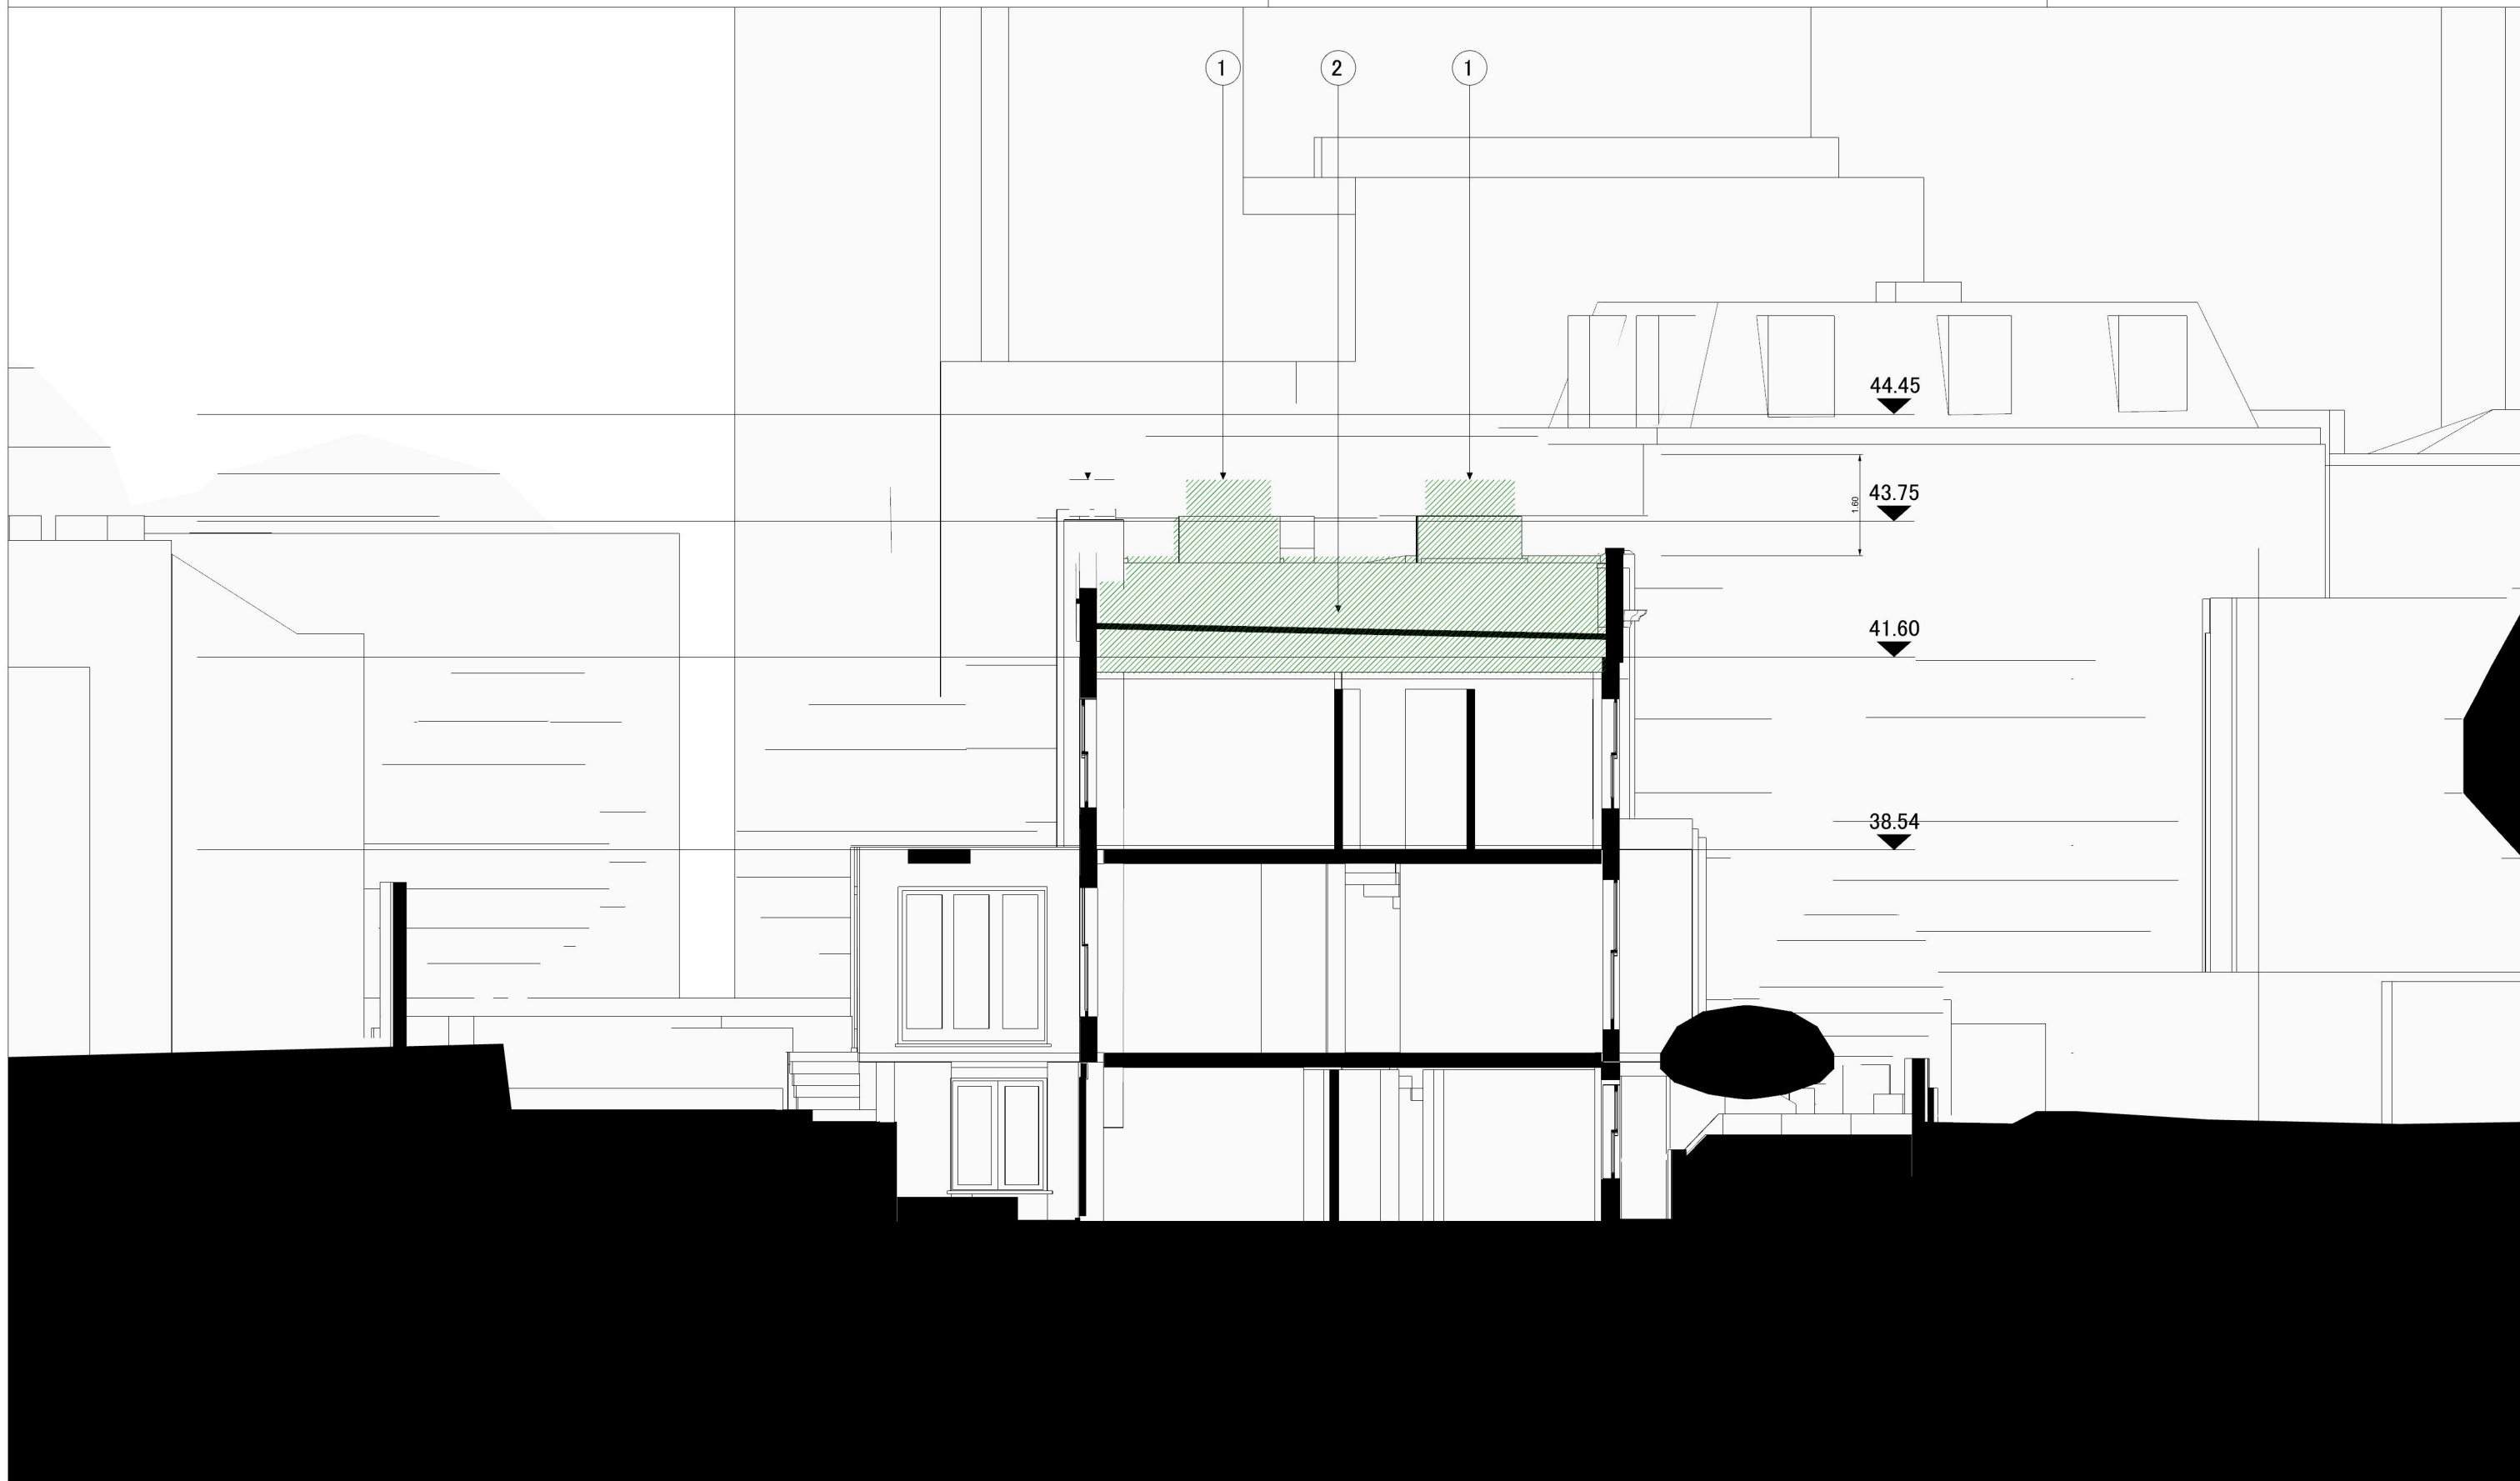

**Harry Hawkins Architecture**  
**H O K H**  
**h o k h . u k**    [architech@hokh.uk](mailto:architech@hokh.uk)

Issued for  
Planning  
Date Issued  
22/02/2023

Issued by  
HH  
Scale - A3  
1 : 100

Project    **48 Coity Road**  
Drawing    **Existing Porch Elevation**  
Drawing #    **48COR-RA-203**

Client  
S.P.

Project  
48 Coity Road  
London  
NW5 4RY

Scale 1 : 100

