

All drawings & designs are subject to final approval by the assigned Principal Designer, local authority and fire officer, which is the responsibility of the client.  
All dimensions to be checked on site. Dimensions shown in millimetres.

General Notes:

D	POSITION IN GARDEN	26.04.23
C	POSITION IN GARDEN	25.04.23
B	TREES ADDED	13.04.23
A	LAND REG. BOUNDARY	21.01.23
No.	Revision/ Issue	Date

**SMART**  
GARDEN ROOMS, OFFICES AND STUDIOS


Thurston Park  
Church Road, Thurston  
Bury St. Edmunds  
Suffolk, IP31 3NN  
0800 242 5559  
www.smartgardens.co.uk

Client Name and Address:  
Kerina Lynch  
22 Ground Flat  
Highgate W Hill  
N6 6NP

Installation Address:  
22 Ground Flat  
Highgate W Hill  
N6 6NP

Project: 2646  
KEY STUDIO 2 1x2.6 2022  
SMART OFFICE  
BLOCK PLAN PROPOSED

Planning No.	2646B020
Date	19 10 2022
Scale	1:300 A3

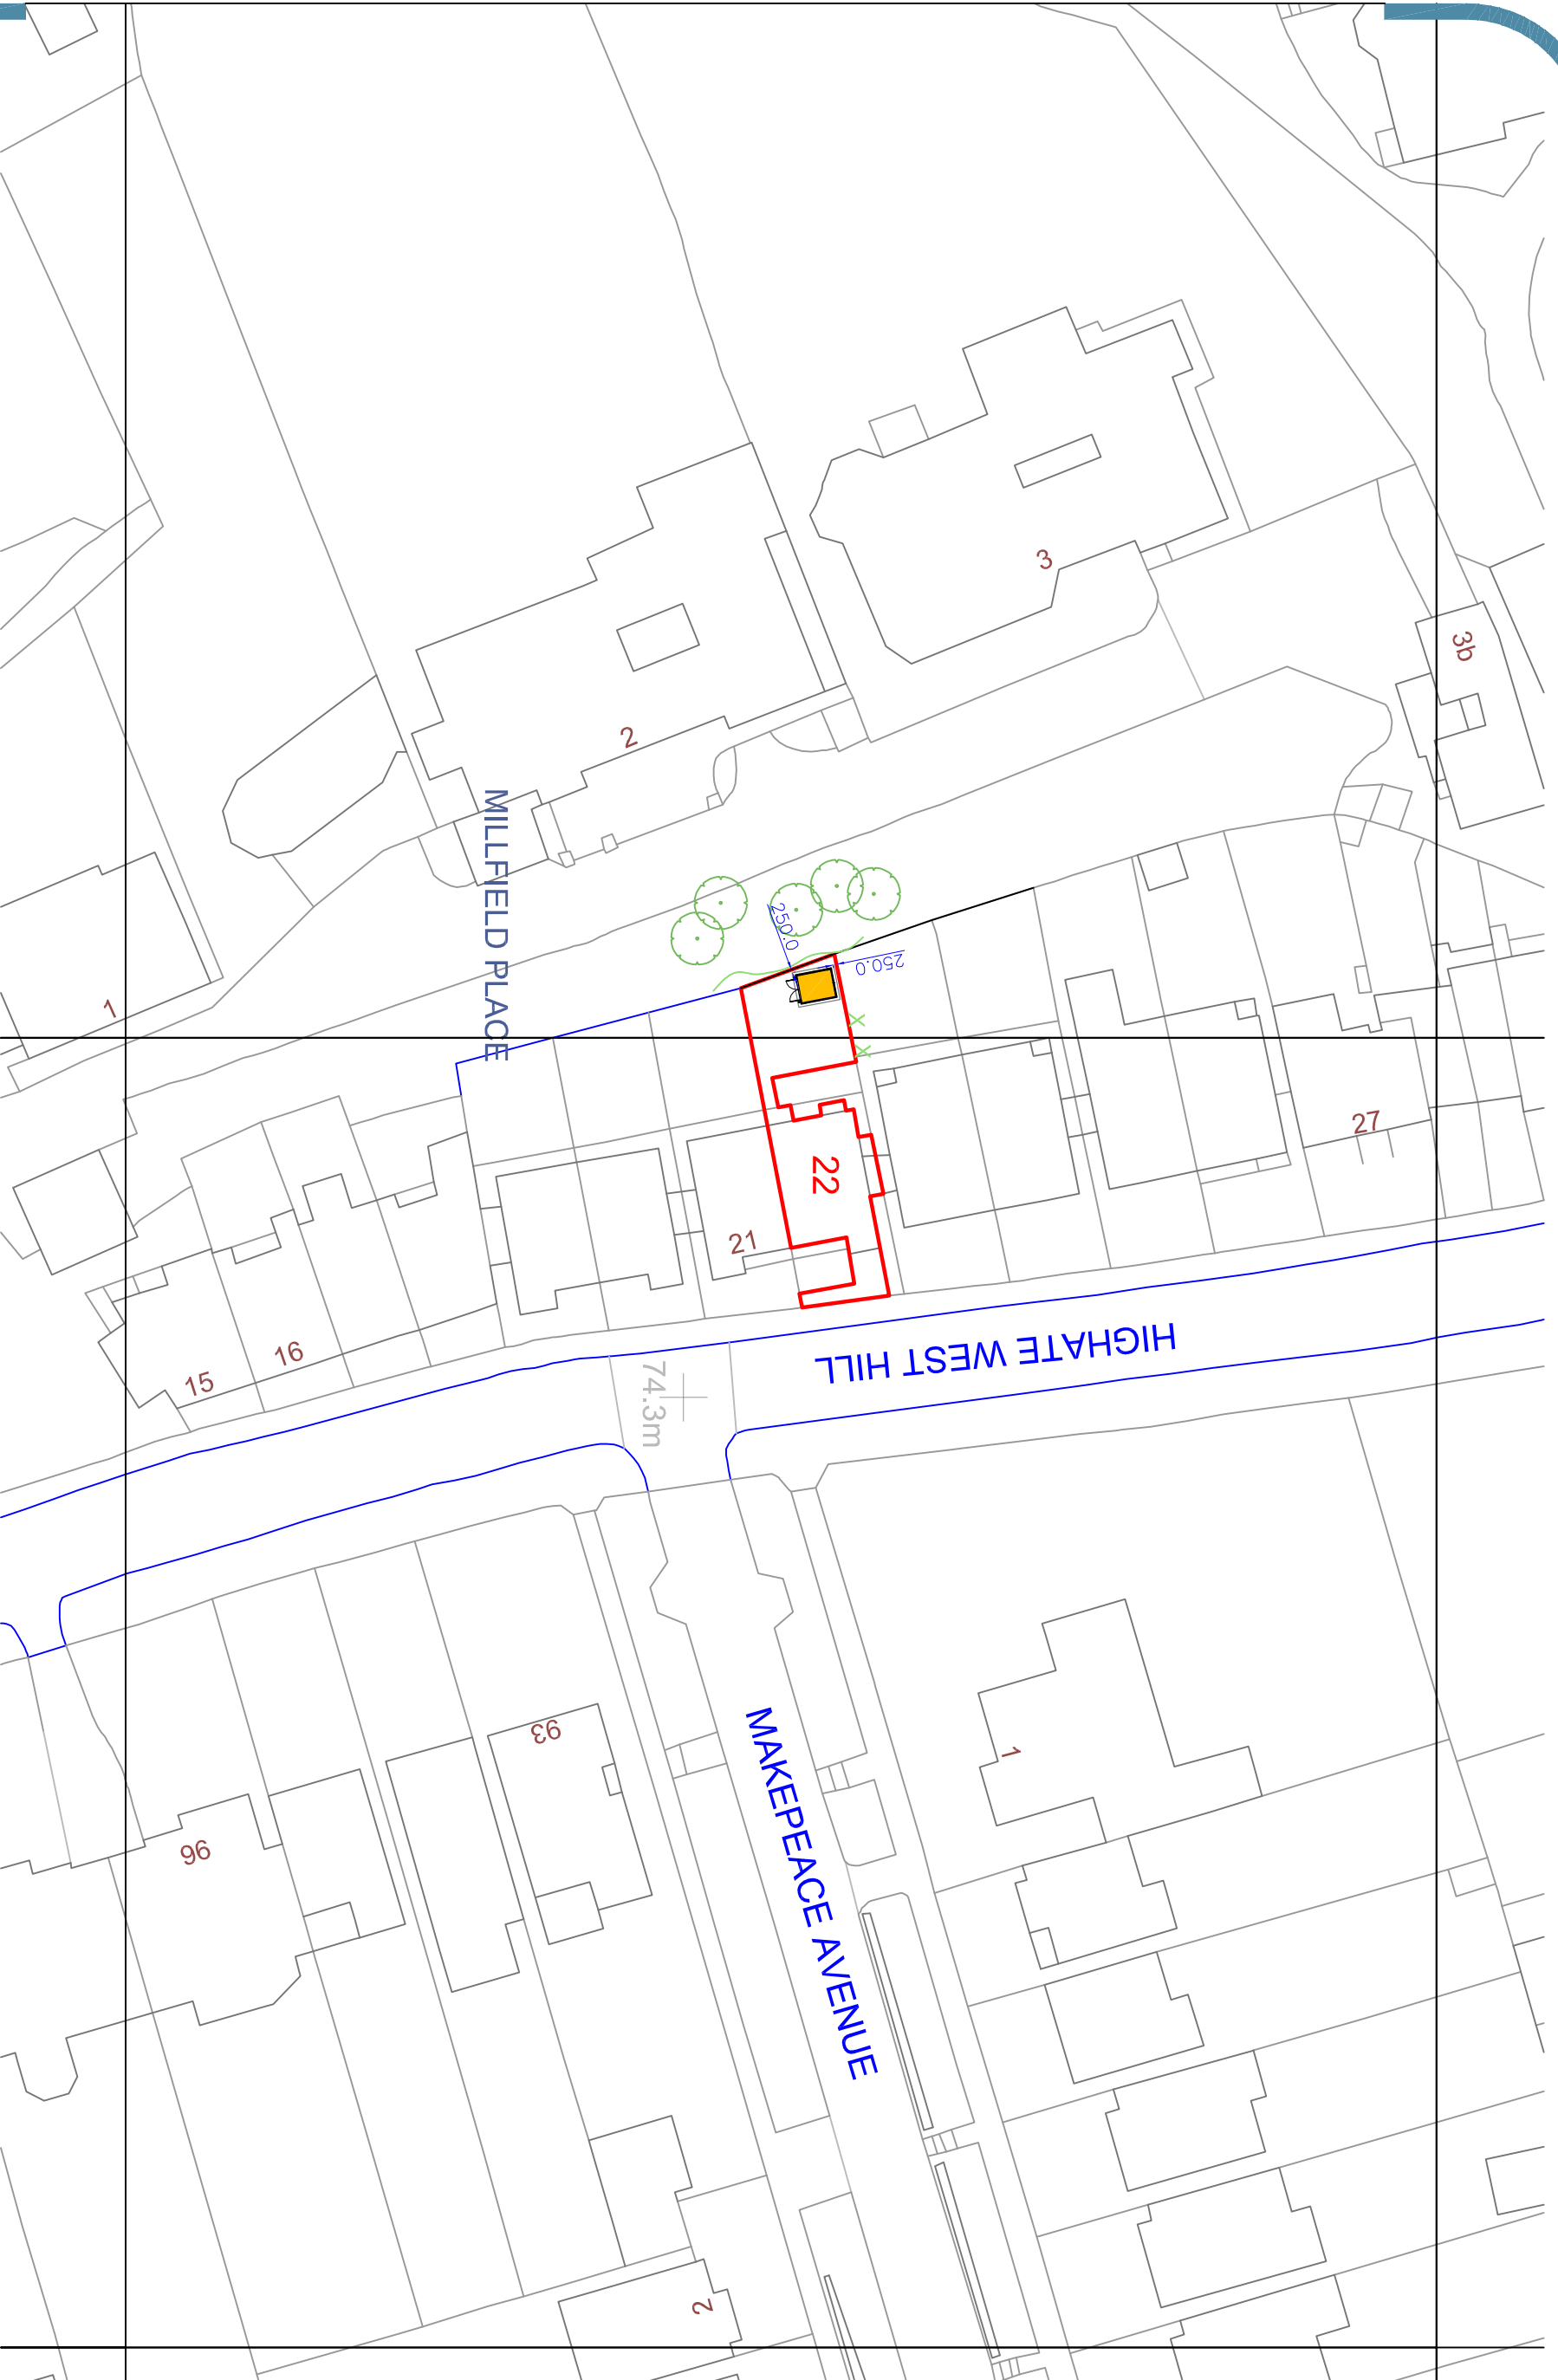

- KEY:**
- EXISTING TREE
  - LARGE SHRUBS & HEDGES
  - SMALL EVERGREEN
  - EXISTING GARDEN BUILDING
  - PROPOSED WORKS
  - BOUNDARY LINE OF PROPERTY

OS LICENSE No. 184393  
OS PARTNER LICENSE No. 100031961



# BLOCK PLAN - PROPOSED