





Typical Bay Elevation

01 748-19540

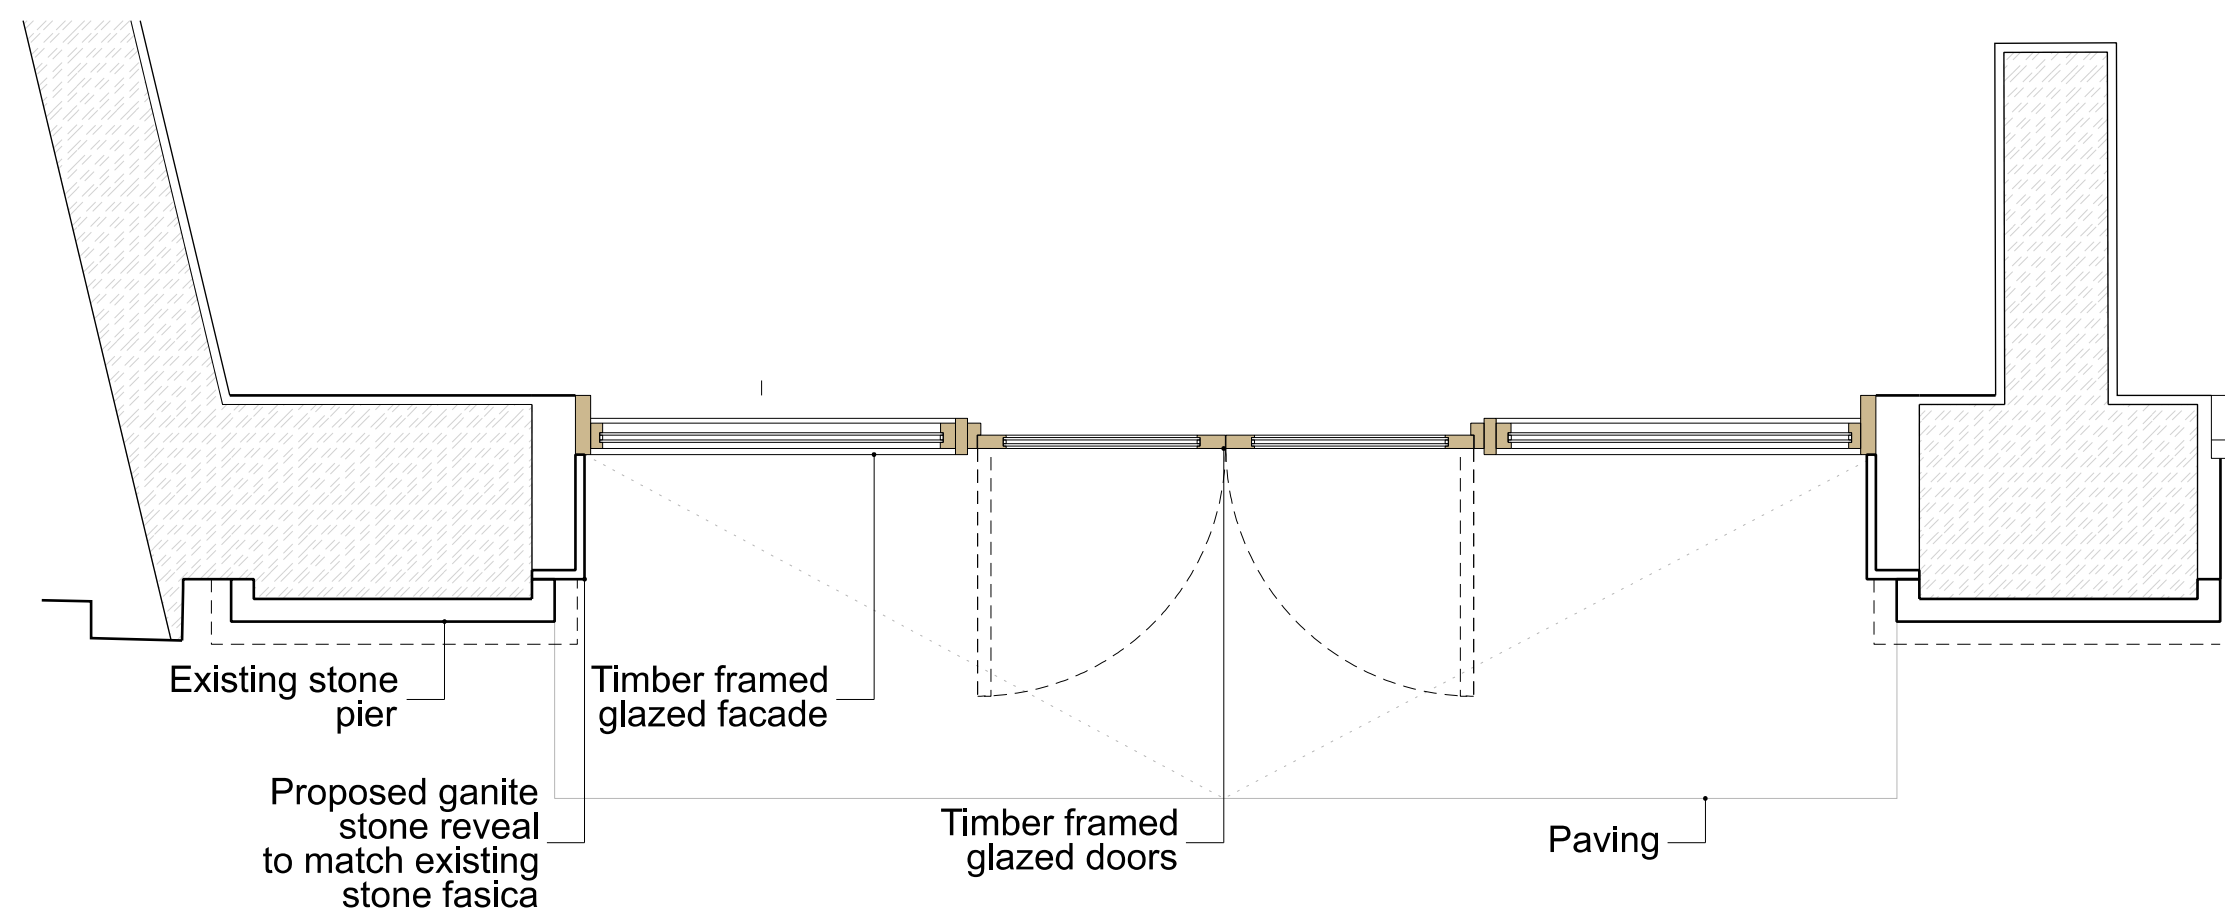

Typical Bay Plan


02 748-19540

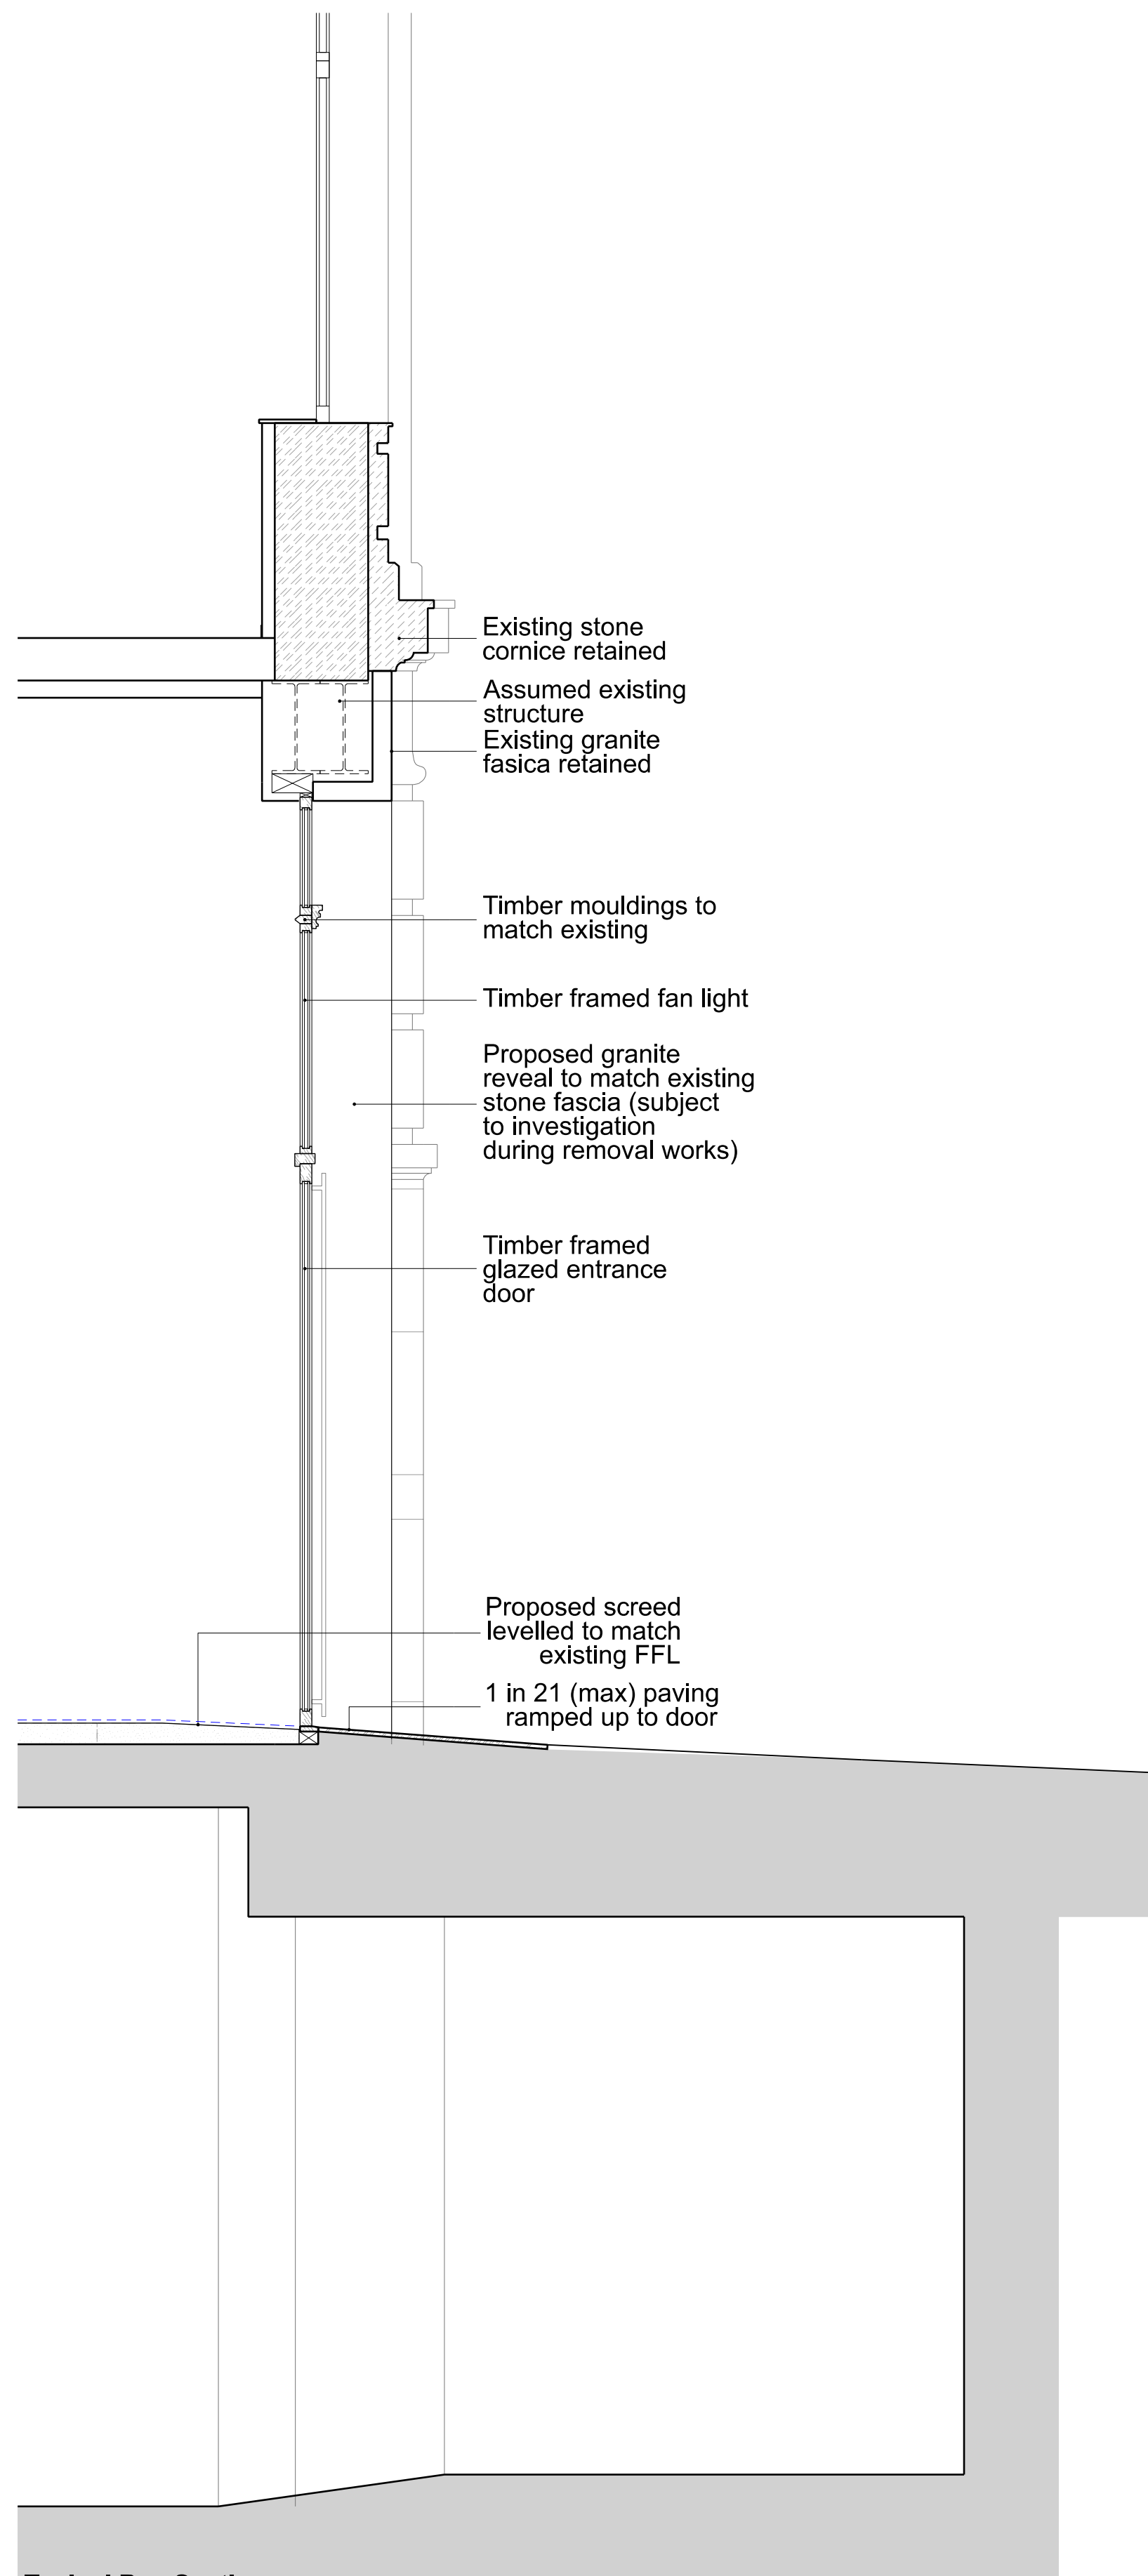

Typical Bay Section

03 748-19540

REVISIONS			
REV	DATE	DESCRIPTION	
PL1	17.03.23	PLANNING ISSUE	
P1	03.03.22	DRAFT PLANNING ISSUE	

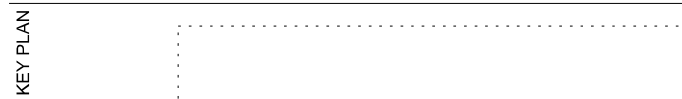

STATUS  
PLANNING

<b>MICA</b> 123 Camden High Street London NW1 7JR T: 020 7284 1727 F: 020 7267 7626 info@micaarchitects.com www.micaarchitects.com			
JOB	<b>NORFOLK HOUSE RETAIL UNIT</b> 127-128 High Holborn Holborn, London		
TITLE	Proposed Typical Shopfront		
DRG #	<b>741-MICA-NH-ZZ-DR-A-19540</b>	REV	<b>PL1</b>
CHECKED	GM	DRAWN	DRM
SCALE	1:25	SIZE	A1
REV	DATE	17.03.23	