

**General Notes**


- All dimensions to be verified on site
- To be read in conjunction with all relevant documents
- In the event of discrepancy notify the Architect immediately
- All steel structural elements to be finished with intumescent coating, 30 minutes fire resistance. For all structural elements and connection see SE drawings.
- This document is copyright of Hugh Cullum Architects Ltd

**Issue Status**


- SK Sketch	- T Tender	- P Permissions
- D Demolition	- E Existing Condition	- C Contract

rev	note	date	(drawn by/checked by)
(_) :	Issued to Camden	03.05.23	OW / TS & HC


FRONT LIGHTWELL

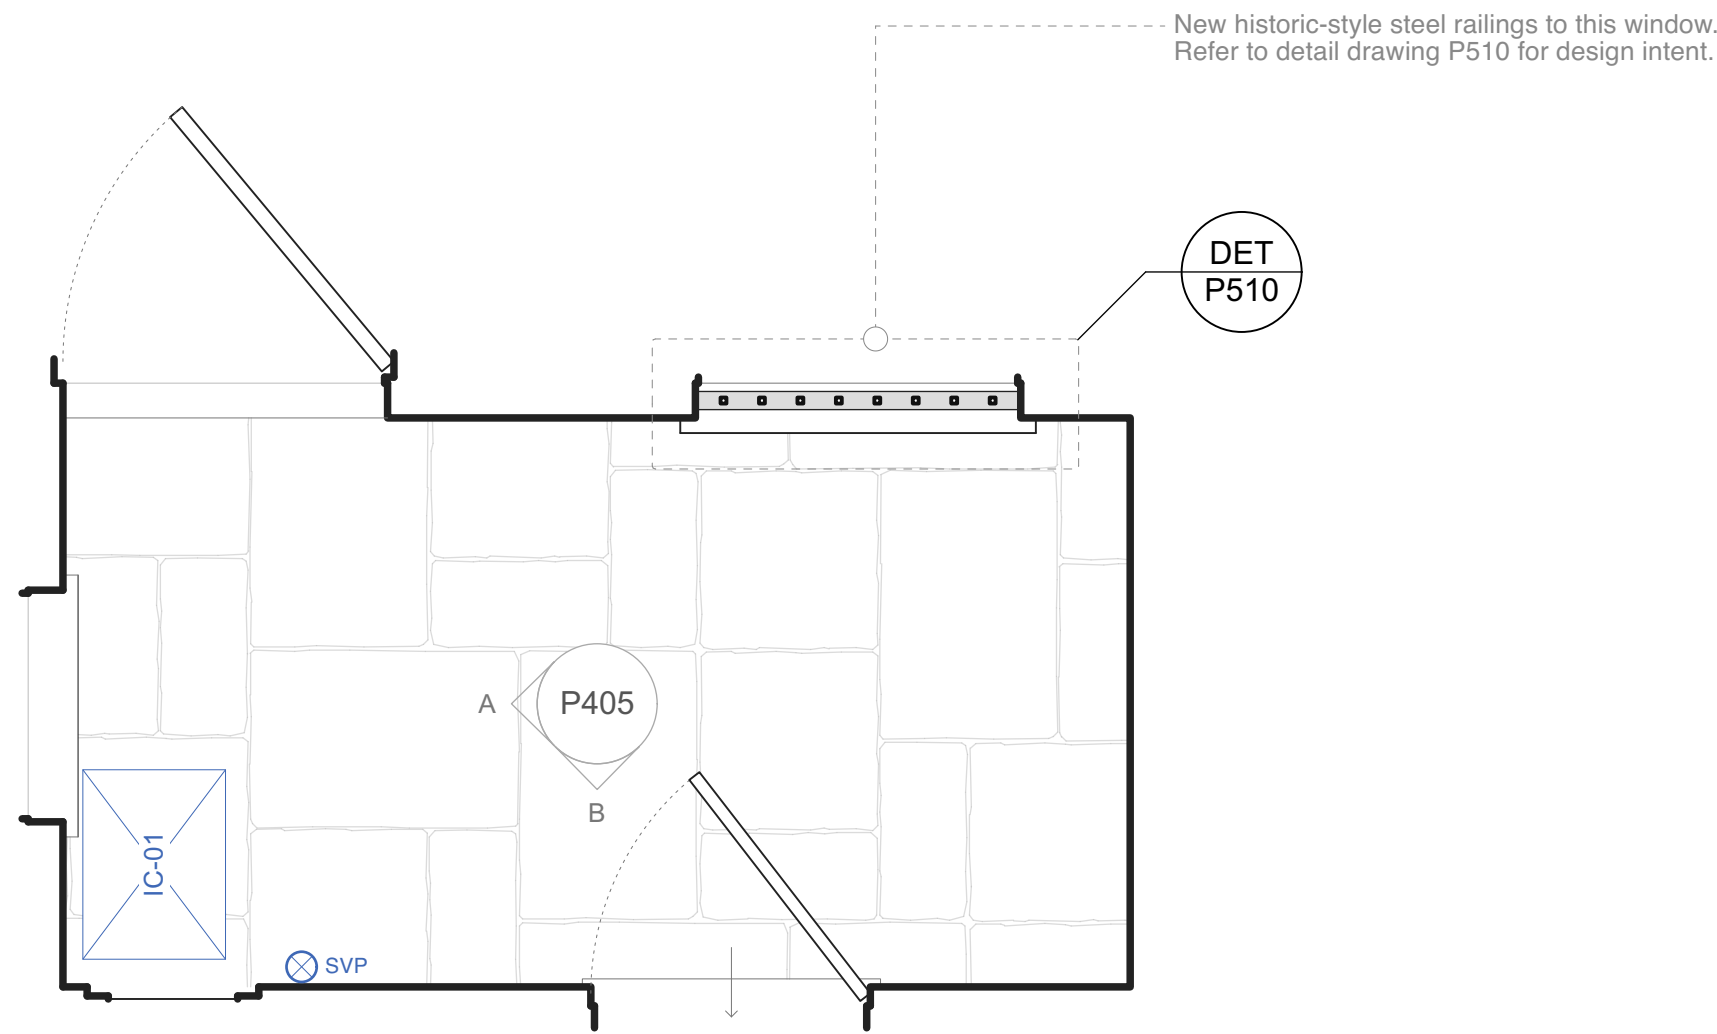


PLAN

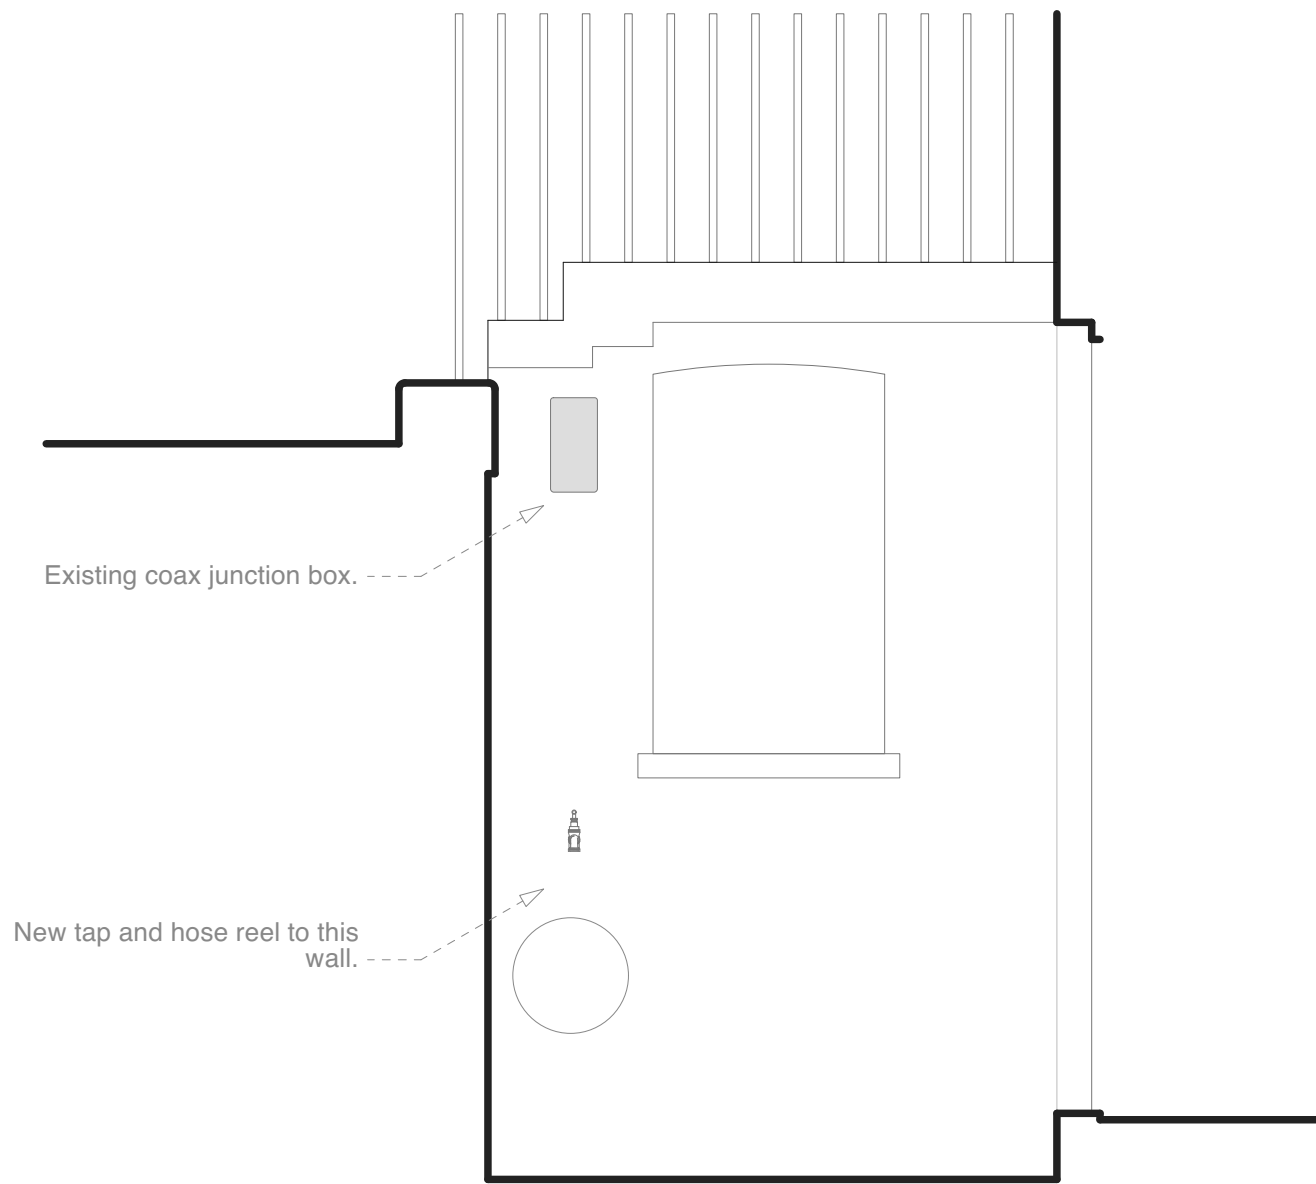

ELEVATION A

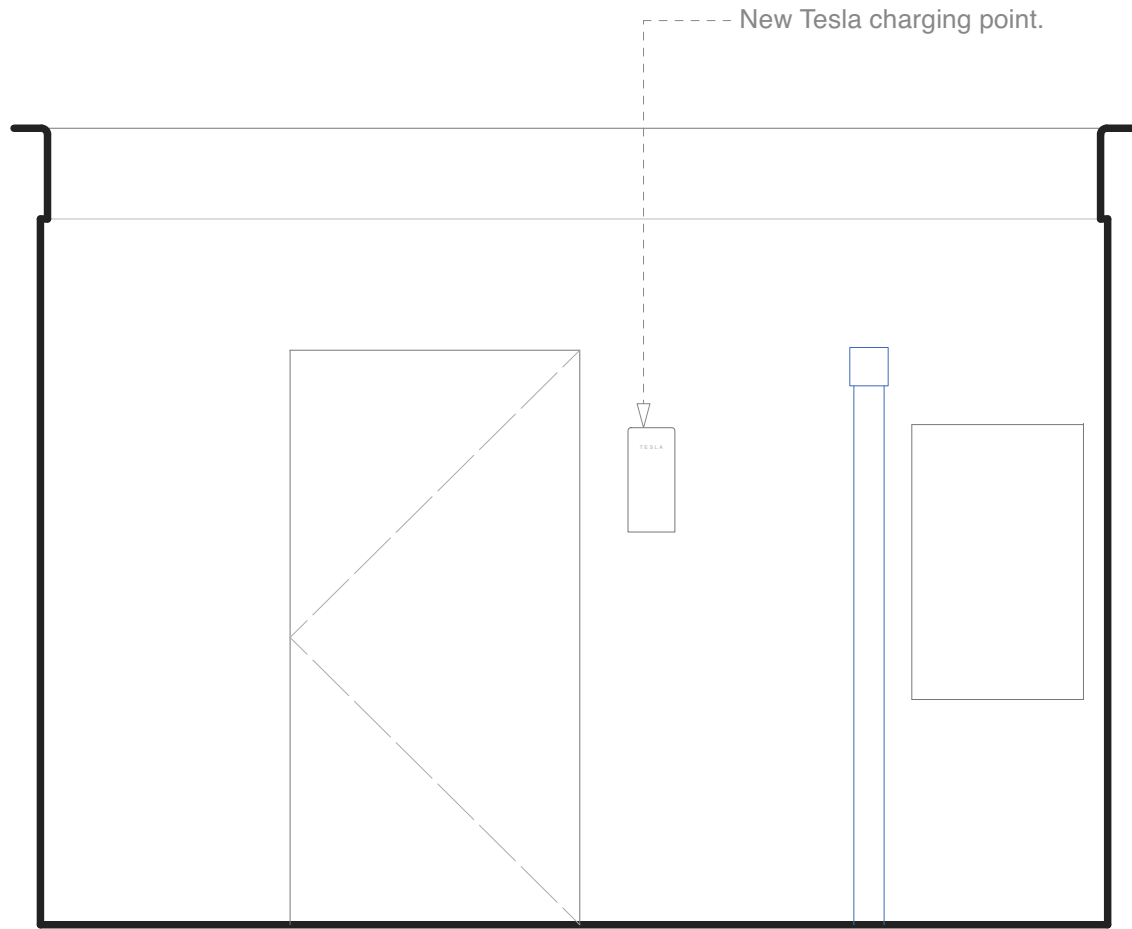

ELEVATION B

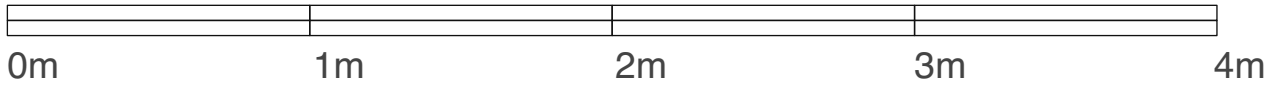

ISSUED

LB CAMDEN  
3rd May 2023

HUGH CULLUM  
ARCHITECTS LTD  
Bloomsbury Design  
61b Judd Street  
London WC1H 9QT  
t 020 7383 7647  
f 020 7387 7645  
mail@hughcullum.com

24 John Street  
~~ISSUE NUMBER 03 - 230426~~  
Planning Conditions  
Room Layout  
Front Lightwell, LGF Store  
1:25@A1, 1:50@A2  
May 2023

JS024 - P405 ( \_ )