$\bigcirc$   $\bigcirc$   $\bigcirc$   $\bigcirc$ 

**GENERAL NOTES** 

All new stonework to be Portland Basebed. Approximately 40mm thickness. Sample of

stone has been inspected by Architect on site and approved as acceptable.

Nosings to be 20mm radius with an extra 5mm overhang to match historic details.


Main landing to be laid to approx 1:40 fall.

Nosing overhang detail at all edges as according to above detail.

1 no. waterproof conduit to be chased into existing concrete steps prior to waterproofing. Confirm with Architect / Employer prior to chasing to confirm exact run/detail. 20

Total overhang

-X---X Bullnose radius

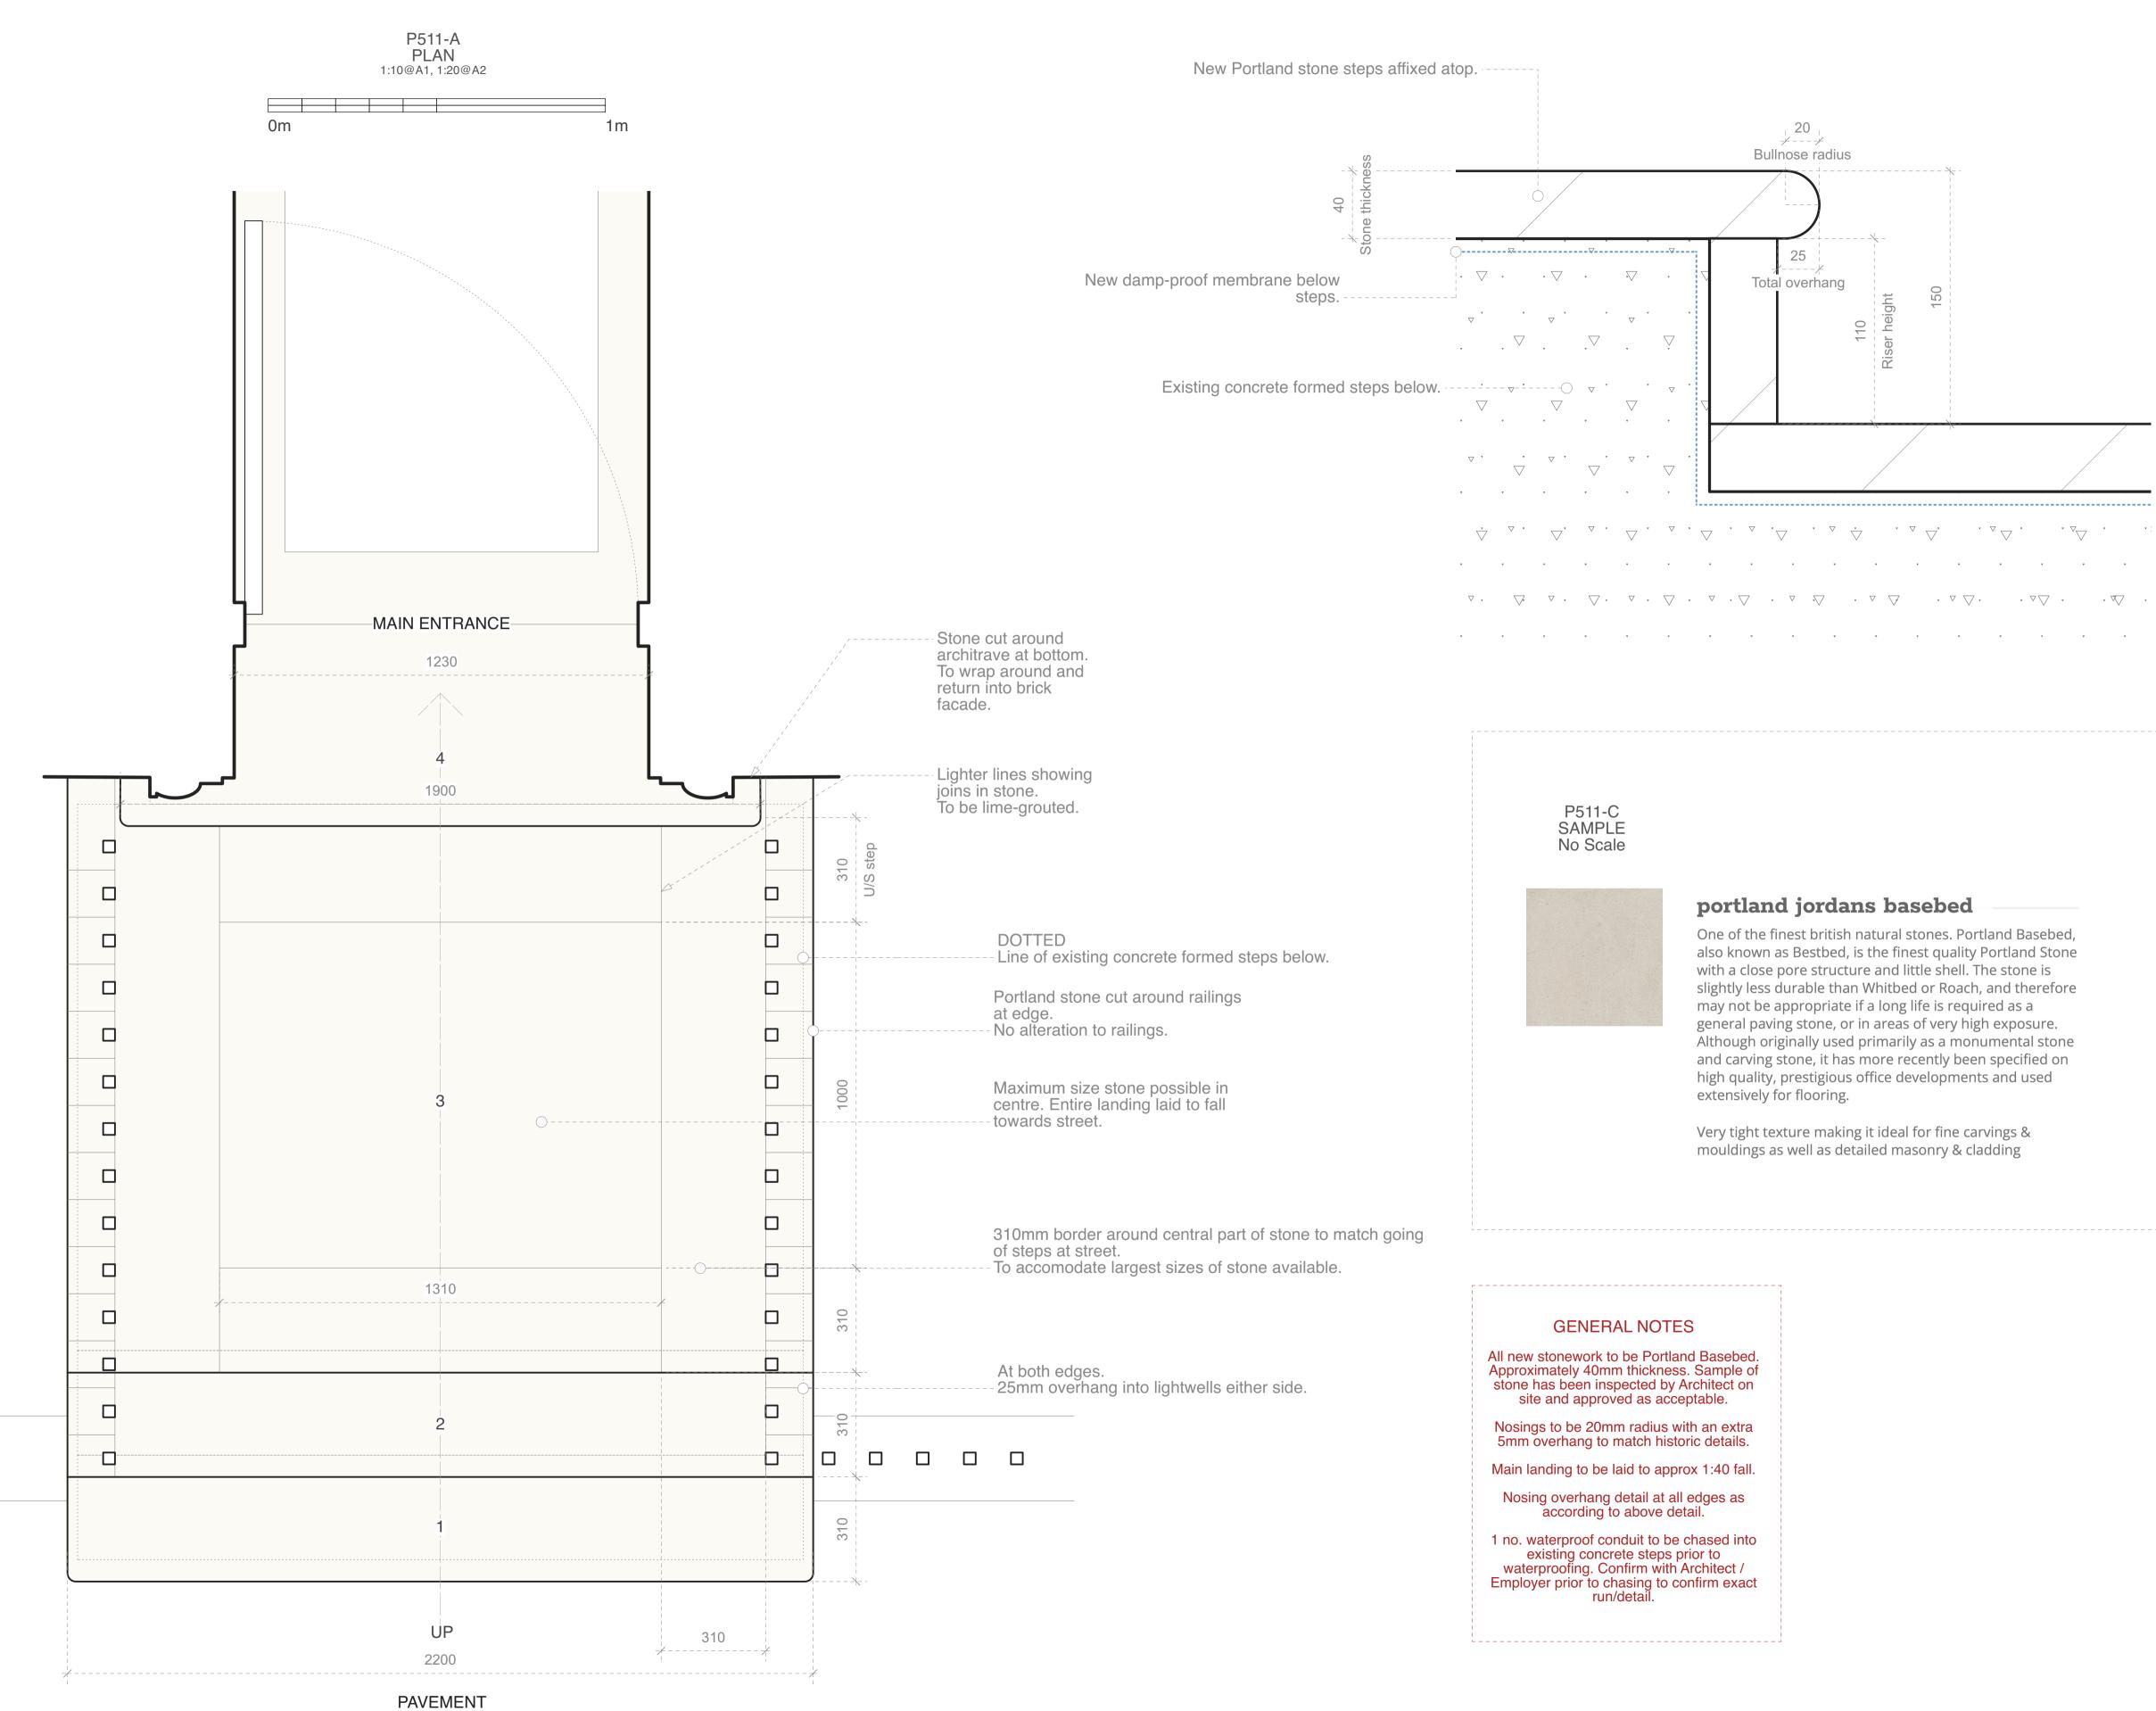

JOHN STREET



## **General Notes**

- All dimensions to be verified on site

- To be read in conjunction with all relevant documents - In the event of discrepancy notify the Architect immediately All steel structural elements to be finished with intumescent coating.
30 minutes fire resistance. For all structural elements and connection see SE drawings.

- This document is copyright of Hugh Cullum Architects Ltd

Issue Status - SK Sketch - D Demolition

- T Tender - P Permissions - E Existing Condition - C Contract

03.05.23 OW / TS & HC

(\_) : Issued to Camden

ISSUED LB CAMDEN

3rd May 2023

HUGHCULLUM 24 John Street ARCHITECTS LTD Bloomsbury Design Planning Conditions 61b Judd Street Detail London WC1H9QT Entrance Steps t 02073837647 AS NOTED f 02073877645

May 2023 mail@hughcullum.com JS024 - P511 (\_)