


Notes  Indicates elements to change


- 1 Upper part of chimney to be dismantled to allow party walls and chimneys to be heightened
- 2 Valley roof to be removed to allow for single storey loft extension

© COPYRIGHT

All rights reserved. The copyright in this drawing is retained by H O K H, no license or assignment of any kind has been, or is, granted to any third party whether by provision of copies or originals or otherwise, unless agreed in writing.

DO NOT SCALE FOR CONSTRUCTION

This drawing is to scale as issued & as specified below. For construction, contractors should verify all dimensions on site before proceeding work.

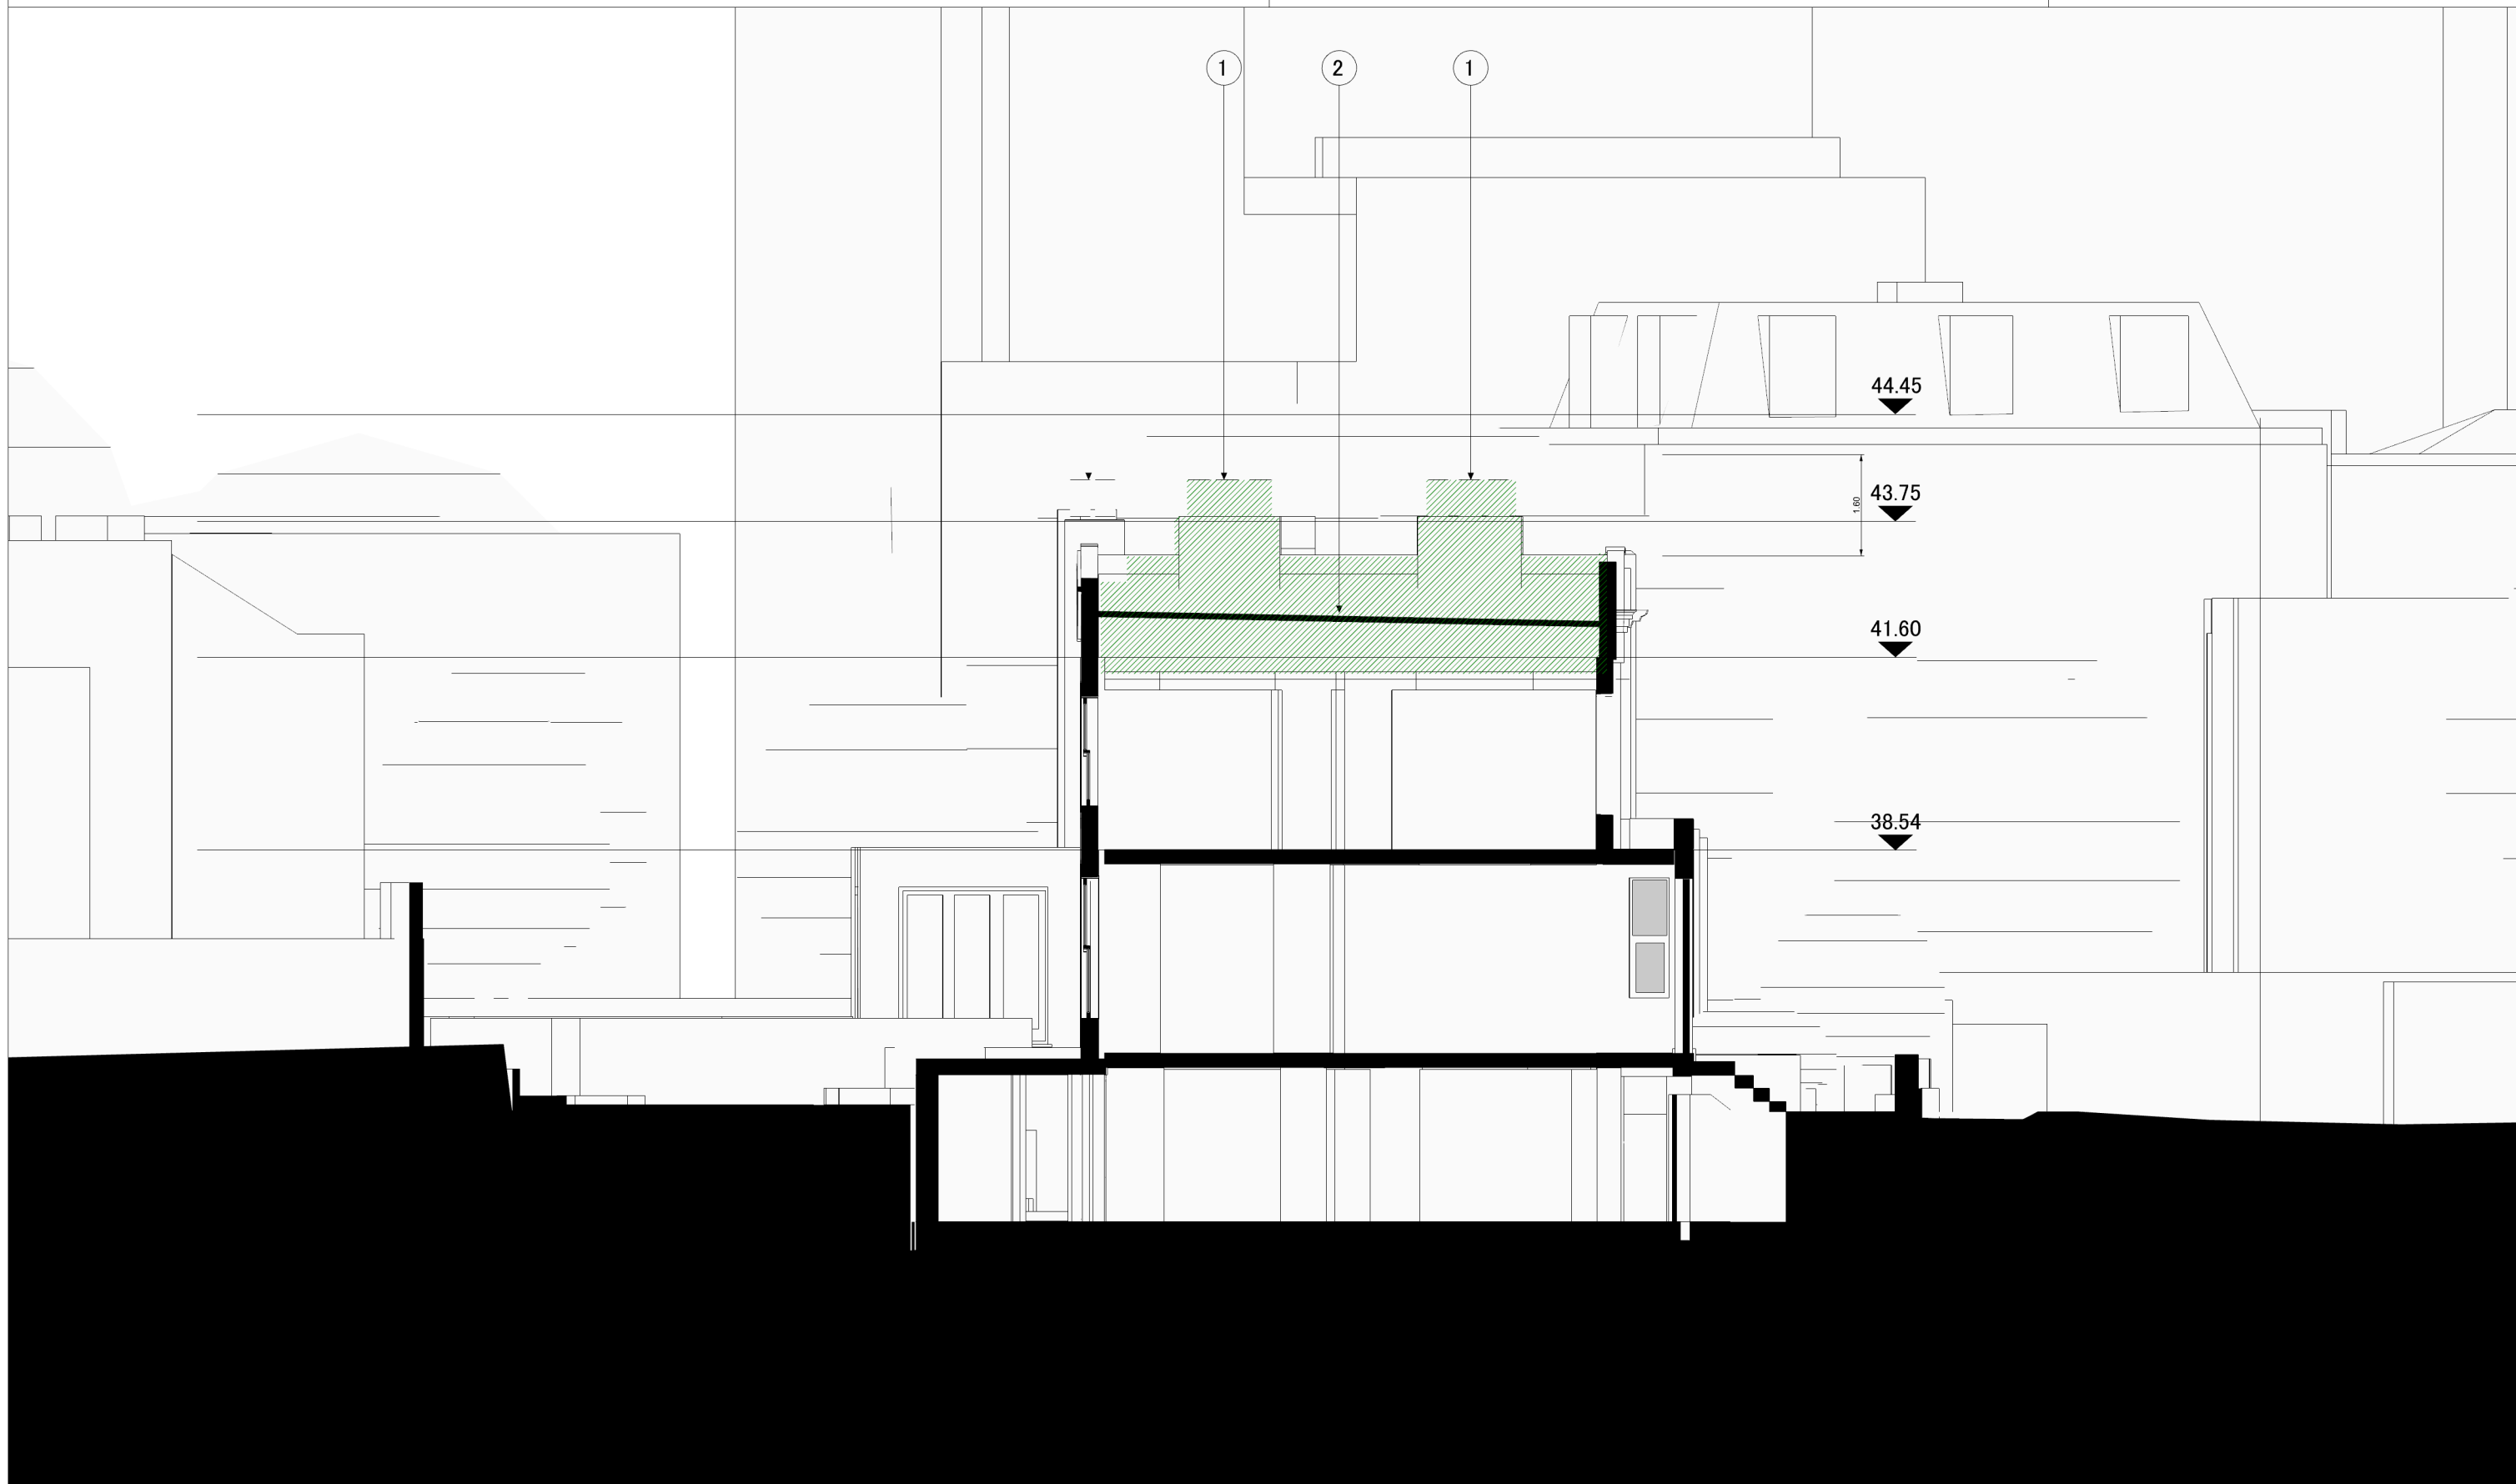

Harry Hawkins Architecture
H O K H
h o k h . u k architech@hokh.uk

Issued for
Planning
Date Issued
22/02/2023

Issued by
HH
Scale - A3
1 : 100

Project **50 Coity Road**
Drawing **Existing Porch Section**
Drawing # **50COR-RA-203**

Client
M.G.

Project
50 Coity Road
London
NW5 4RY

Scale 1 : 100

