


KEY

- Drainage arrow direction of flow
- Existing road gully
- Install Belisha Beacons 0.8m from the edge of the tactiles and carriageway
- Install 0.4m x 0.4m (0.16m²) buff tactiles onto 30mm bedding sand
- Existing DYL
- Existing cycle symbol
- Remove DYL
- Proposed DYL
- Water barrier

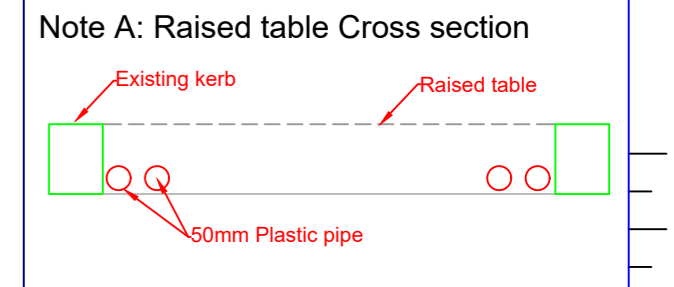

Rev	By	Date	Amendments

Camden
Design Team
 Transport Strategy Service
 London Borough of Camden
 5 Pancras Square
 Tel 020 7974 5551, Fax 020 7974 6952
 DX 2106 Euston, Minicom 020 7974 6866

Project
 Two Temporary Zebra Crossing with 'Pit Lane' for an Artic Truck deliveries

Drawing Title
 Purchase Street Drainage Drawing

Scale NTS	Date Mar 2023
Drawn By MW	File Ref
Checked By	Dwg Name

Drawing Location
 Drawing Number
 Purchase Street - Zebra Crossings\ 01