

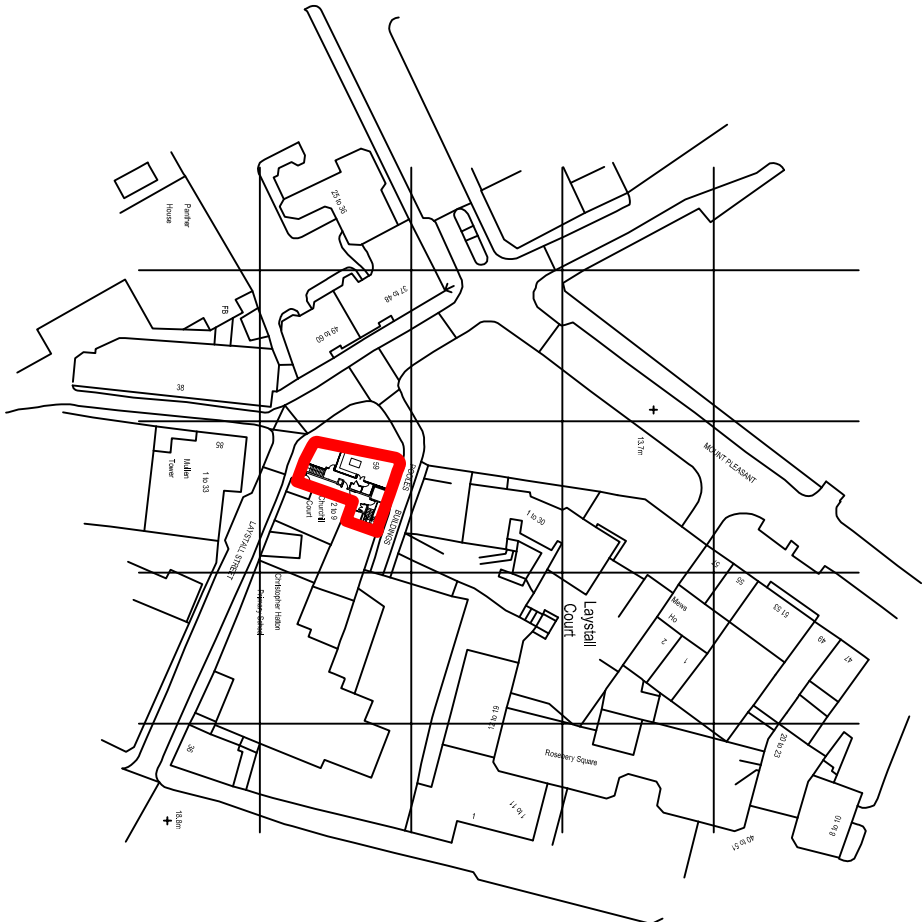
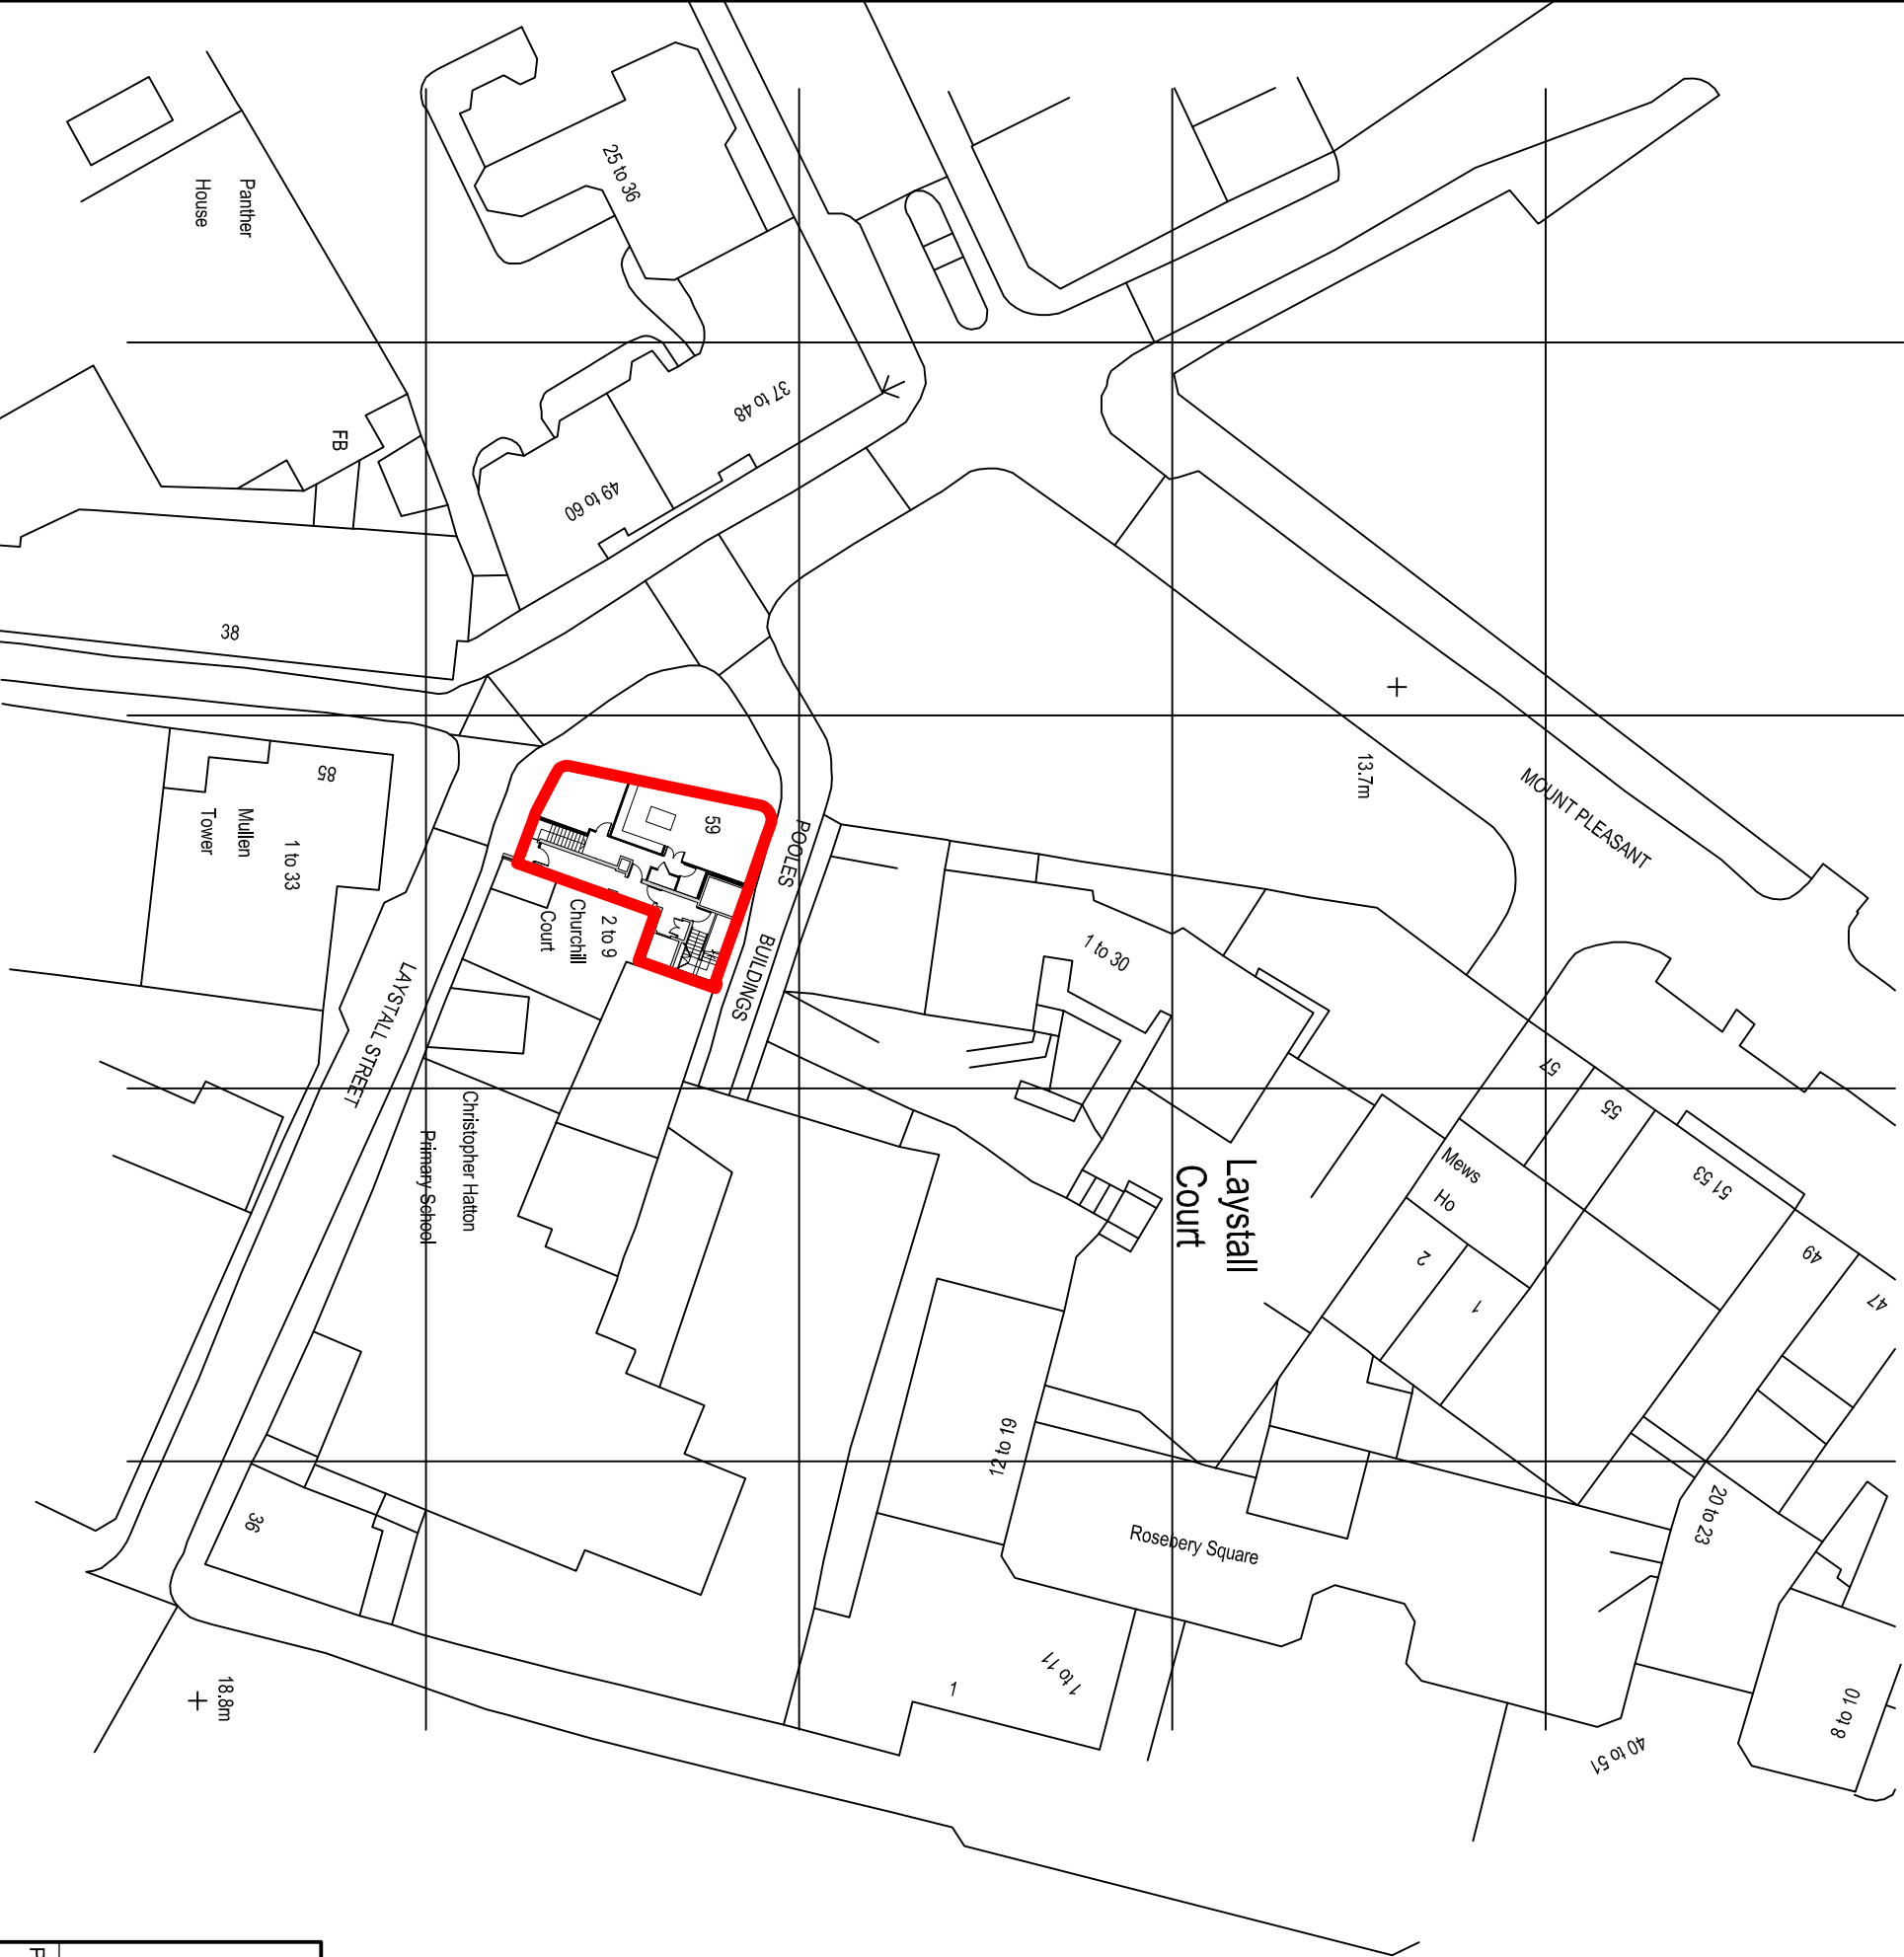


LOCATION PLAN @ 1:1250

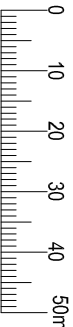

BLOCK PLAN @ 1:500

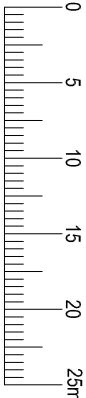

GRAHAM ASH  
ARCHITECTS

CHARTERED ARCHITECTS TOWN PLANNING CONSULTANTS  
KINGFISHER STUDIO, 5 MALCOLM ROAD  
CHANDLERS FORD, EASTLEIGH, HAMPSHIRE SO53 5BH  
EMAIL: [info@grahamasharchitects.com](mailto:info@grahamasharchitects.com)  
TELEPHONE 07768 453105  
WEBSITE: [www.grahamasharchitects.com](http://www.grahamasharchitects.com)

PROJECT:

**59 MOUNT PLEASANT  
LONDON EC1R 4PG**

TITLE: **Block / Location Plan**

|             |          |                  |
|-------------|----------|------------------|
| DESIGNED BY | DATE     | DRWN / DTALD BY: |
| GA          | 16-11-22 | JAT              |
| SCALE       | PLOTTED  | REV.             |
| AS SHOWN    | 16-11-22 |                  |

SCALE @ 1:500 (A3)

PURPOSE OF ISSUE:

☐ information ☒ approval ☐ tender ☐ construction

DWG. NO.

**21:011:01**