
Proposed Buffer Vessel 600mm Diameter 1000mm Length Proposed 2 No. chiller units 1850x800x1700




Area identified for chiller unit

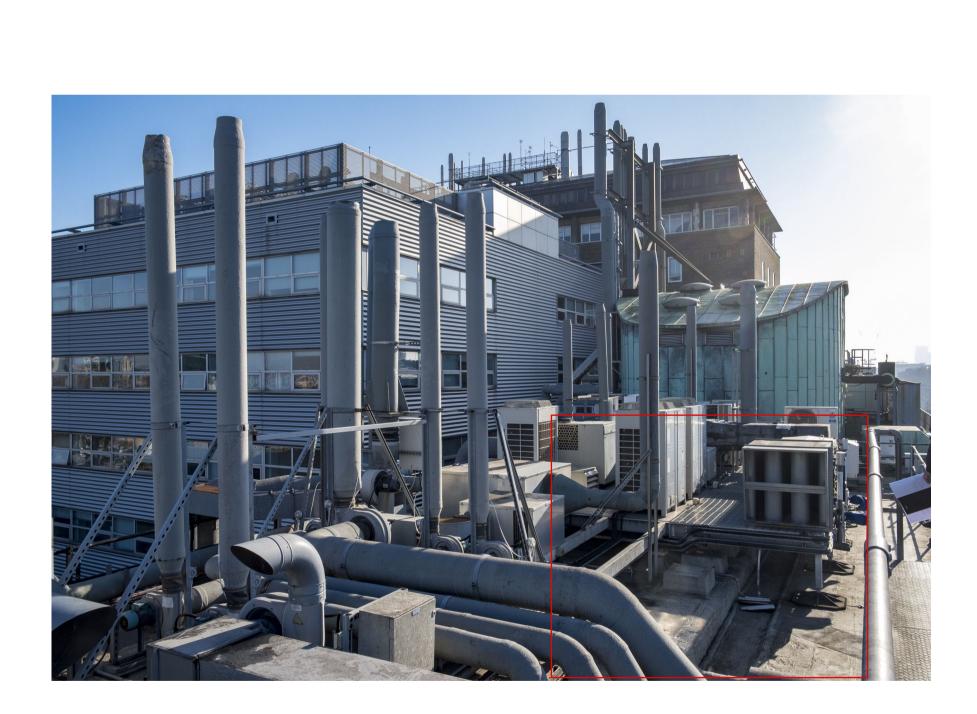

DETAIL A

Area identified for chiller unit

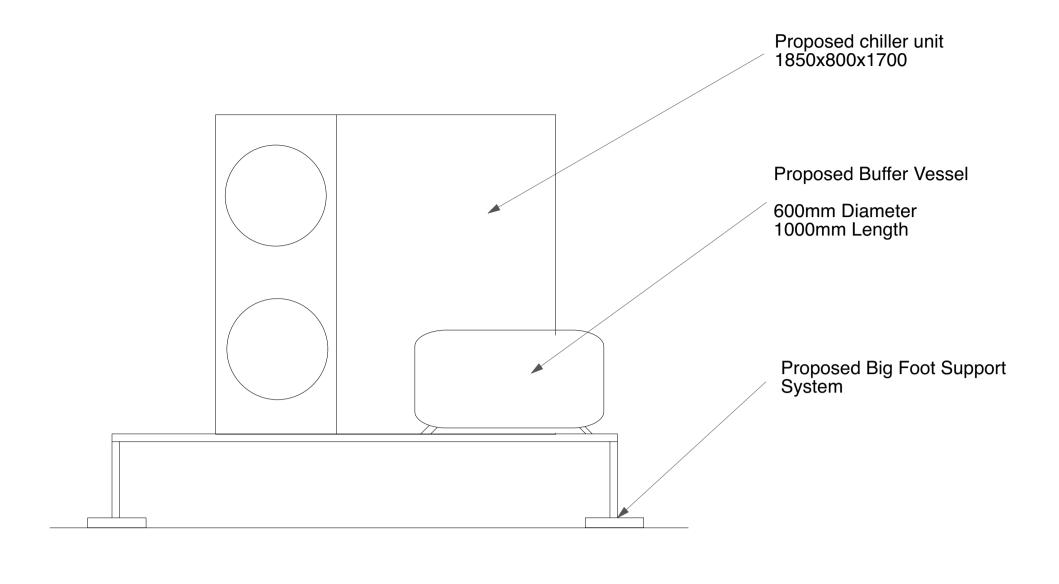



Example Big Foot Support System



Example Buffer Vessel



Proposed chiller unit - Trane CGB 025

1807mm Length 779mm Width 1687mm Height

PROPOSED DETAIL SW16 DARWIN BUILDING

0 5 10 15 20 25 M

Scale 1:100 @ A1

Chartered Architects
Chartered Building Surveyors
Interior Designers
CDM Services
Suite 3, Sandford House,
1b Claremont Road,
Teddington, TW11 8DH
+44 (0)20 8943 5300
www.kendallkingscott.co.uk

Project
Life and Medical Sciences Small Works
Client
University College London

Project Number
Drawing Title
Proposed Detail

Project Number
Drawing Number
Revision
Project Number
Drawing Number
Revision
Project Number
Drawing Number
Revision
Pl

1:100 ISO A1 SW16 - Darwin Building v2022.vwx

New Mendallkingscott.co.uk

Copyright
Do not scale this drawing
Check all dimensions and levels on site

Only to be used on the site for which designed. The electronic transmission of designs/information contained in this drawing is carried out entirely at the User's risk and Kendall Kingscott Ltd. will have no liability for any errors or inaccuracies arising