

**KEY**


- Site Boundary

- Other land owned by the applicant

KEY PLAN



SW16 - DARWING BUILDING  
SITE LOCATION PLAN

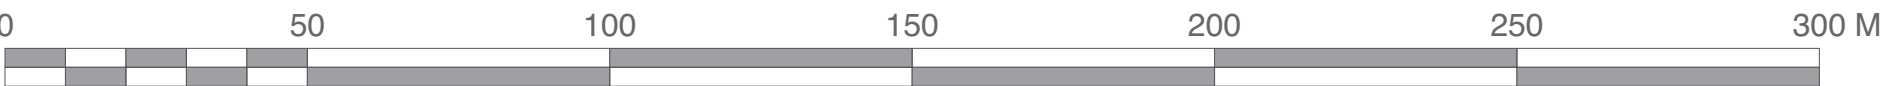

Scale 1:1250 @ A1



Chartered Architects  
Chartered Building Surveyors  
Interior Designers  
CDM Services

Suite 3, Sandford House,  
1b Claremont Road,  
Teddington, TW11 8DH  
+44 (0)20 8943 5300  
www.kendallkingscott.co.uk

Project  
Life and Medical Sciences  
Small Works

Client  
University College London

Scale 1:1250 ISO A1  
Filename 220592-UCL-Cont A\_Planing\_Site  
Plans\_REV2.vwx  
Do not scale the drawing

P1 07/03/2023 Issued to planning

Rev Date By Ap Note

Drawing Title  
SW16 - Darwin Building  
Site Location Plan

Project Number Drawing Number Revision  
220592(SW16)-1100 P1

Date 23/06/2022 Drawn ML Checked KS Purpose/Status PLANNING

Check all dimensions and levels on site

Only to be used on the site for which designed. The electronic transmission of design information contained in this drawing is carried out entirely at the User's risk and Kendall Kingscott Ltd. will have no liability for any errors or inaccuracies arising therefrom. The production of amended or updated information from the said design information by the User is entirely the responsibility of the User and Kendall Kingscott Ltd. shall have no responsibility in respect thereof whatsoever.