


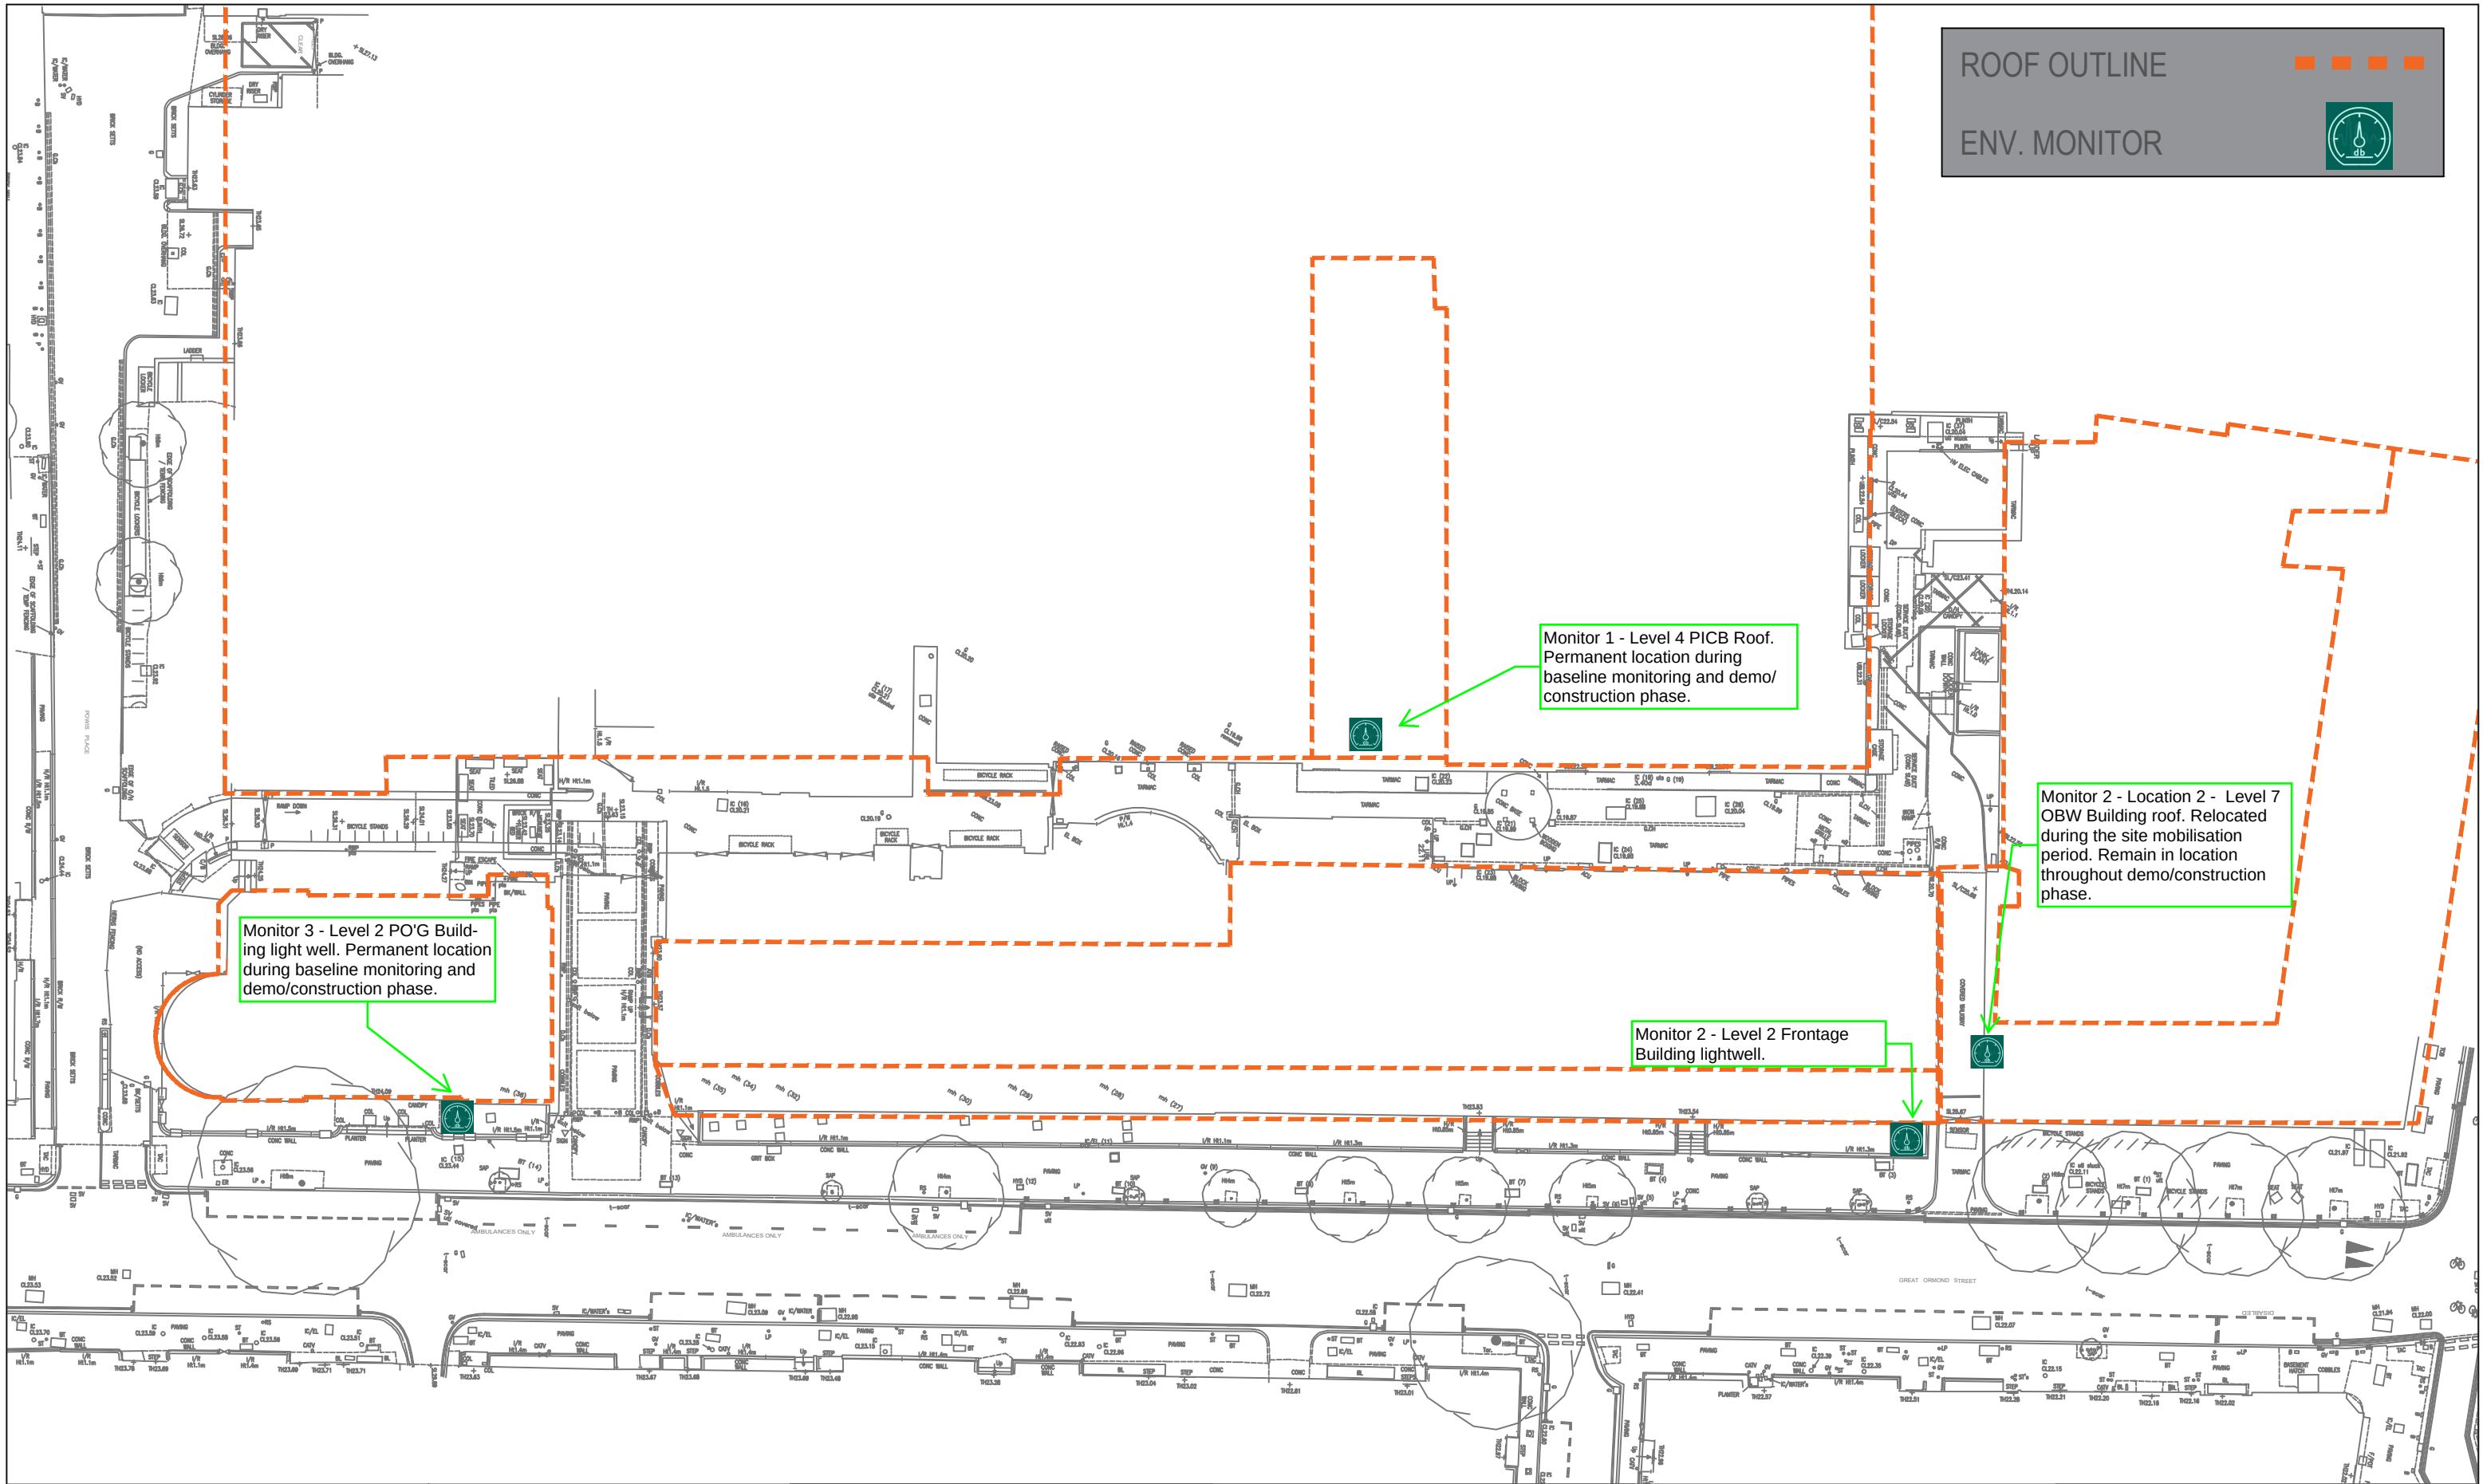

JOHN SISK & SON LTD. SHALL HAVE NO RESPONSIBILITY FOR ANY USE MADE OF THIS DOCUMENT OTHER THAN FOR THAT WHICH IT WAS PREPARED AND ISSUED.


ALL DIMENSIONS SHOULD BE CHECKED ON SITE.

DO NOT SCALE FROM THIS DRAWING.

ANY DRAWING ERRORS OR DIVERGENCIES SHOULD BE BROUGHT TO THE ATTENTION OF JOHN SISK & SON LTD. AT THE ADDRESS SHOWN BELOW.

DRAWINGS SHALL BE READ IN CONJUNCTION WITH ALL OTHER RELEVANT INFORMATION FOLLOWING BEFORE WORK COMMENCES:

P01	ISSUE	CR	CR	21.02.23
REVISION	DESCRIPTION	DRAWN	CHECKED	DATE

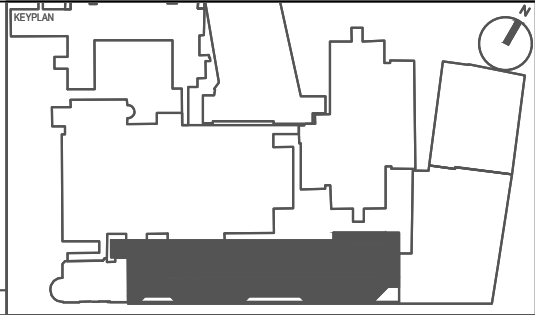

CLIENT

CONTRACTOR

John Sisk & Son Ltd
Great Ormond Street Hospital
Great Ormond Street
London
WC1N 3JH

Great Ormond Street Hospital Children's Cancer Centre		PROJECT NUMBER 7407
DRAWING TITLE Environmental Monitoring Monitor Locations		
DRAWING NO. GOSHCCC-JSS-ZZ-XX-SK-W-1000-0020		
DISCIPLINARY S2 - For Information	SCALE NTS	REVISION DATE 21/02/2023
DRAWN BY CR	CHECKED BY CR	APPROVED BY CR
PURPOSE OF ISSUE Preliminary		REVISION P01