
 Level 05 ▼		 	
Level 04 ▼	<u>FI</u>		
 Level 03			
 Level 02			
Level 01			
Plot D Level 00 ▼			
Lower Ground Floor ▼			

Roof Level ▼-----▼

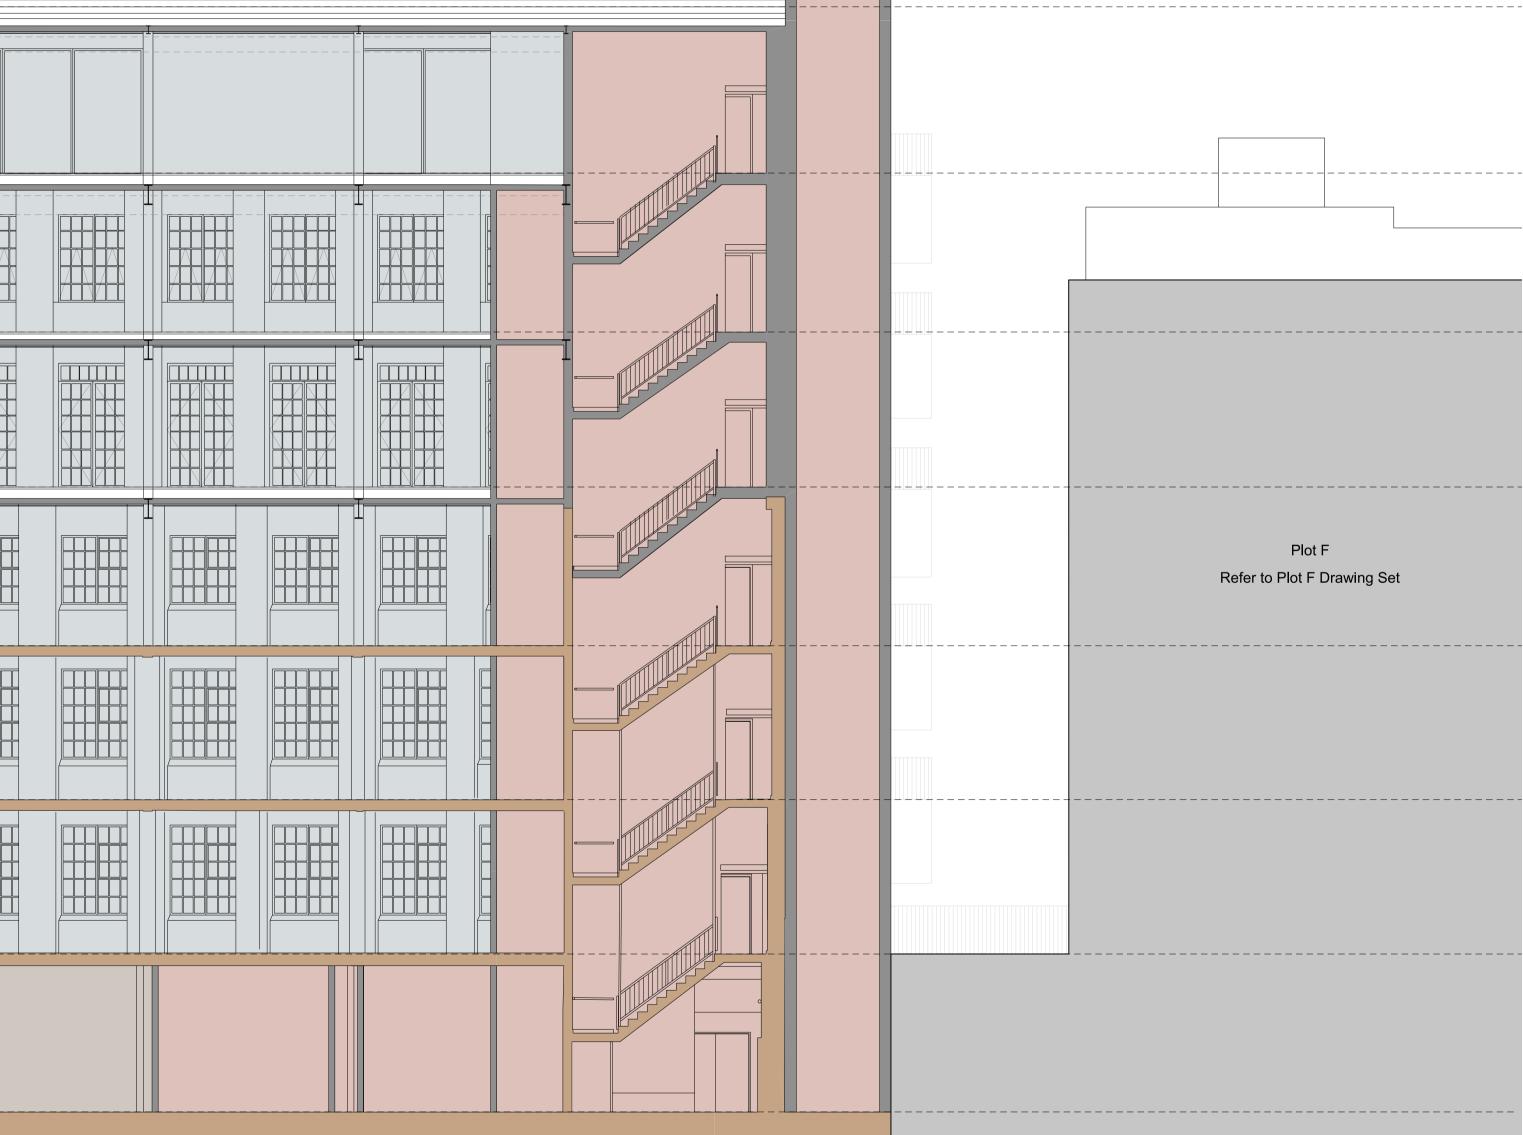

Courtyard

Plot E

NOTES This drawing is copyright Piercy&Company. Do not scale from this drawing. All dimensions and levels to be checked on site by the contractor and such dimensions to be his responsibility. Report all drawing errors, omissions and discrepancies to the architect.

For landscape layout, refer to landscape planning submission drawings.

KEY


Office Space
Reception
Core
F & B
Flexible Class E
Plant
Commuter Facilities
Facilities Management
Refuse Store
Soft Landscaping
Biodiverse & Blue Roof
PV Zone
Roof Terrace
Existing Building Fabric
Proposed Building Fabric

Pro	pos	ed	Bui	lding	Fa

—---- Project Boundary Exisitng UKPN Substation



Refer to Plot F Drawing Set

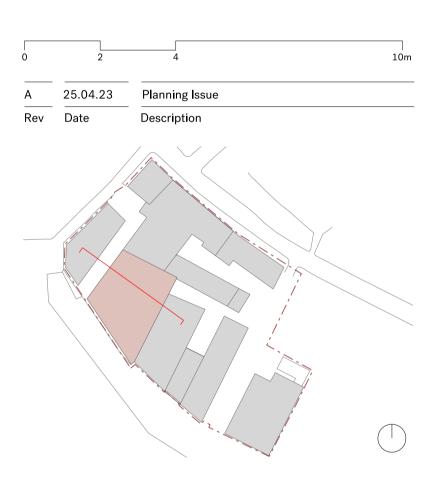

Project							
Highgate S	Studios						
Client							
Kentish To	own UK	Office Pro	pco Limite	ed			
Date 25.04.23			-	Scale 1:100 at A1 1:200 at A3			
Drawing ti	tle						
Plot Ĕ -							
Propos	ed - S	Section	A				
Drawn EE		Checked NP		Approved			
				NP			
Drawing s For Planni							
Project	Disc	Plot	Leve	Series	Dwg no.	Rev	
13683	Α	Е	LZZ	07	350	А	
The Centro Building 39 Plender Street				+44 (0)20 7424 9611 info@piercyandco.com			

Piercy&Company

Plot F