


✓ PLOT J ELEVATION THE YARD HIGHGATE PASSAGE SCALE 1:100

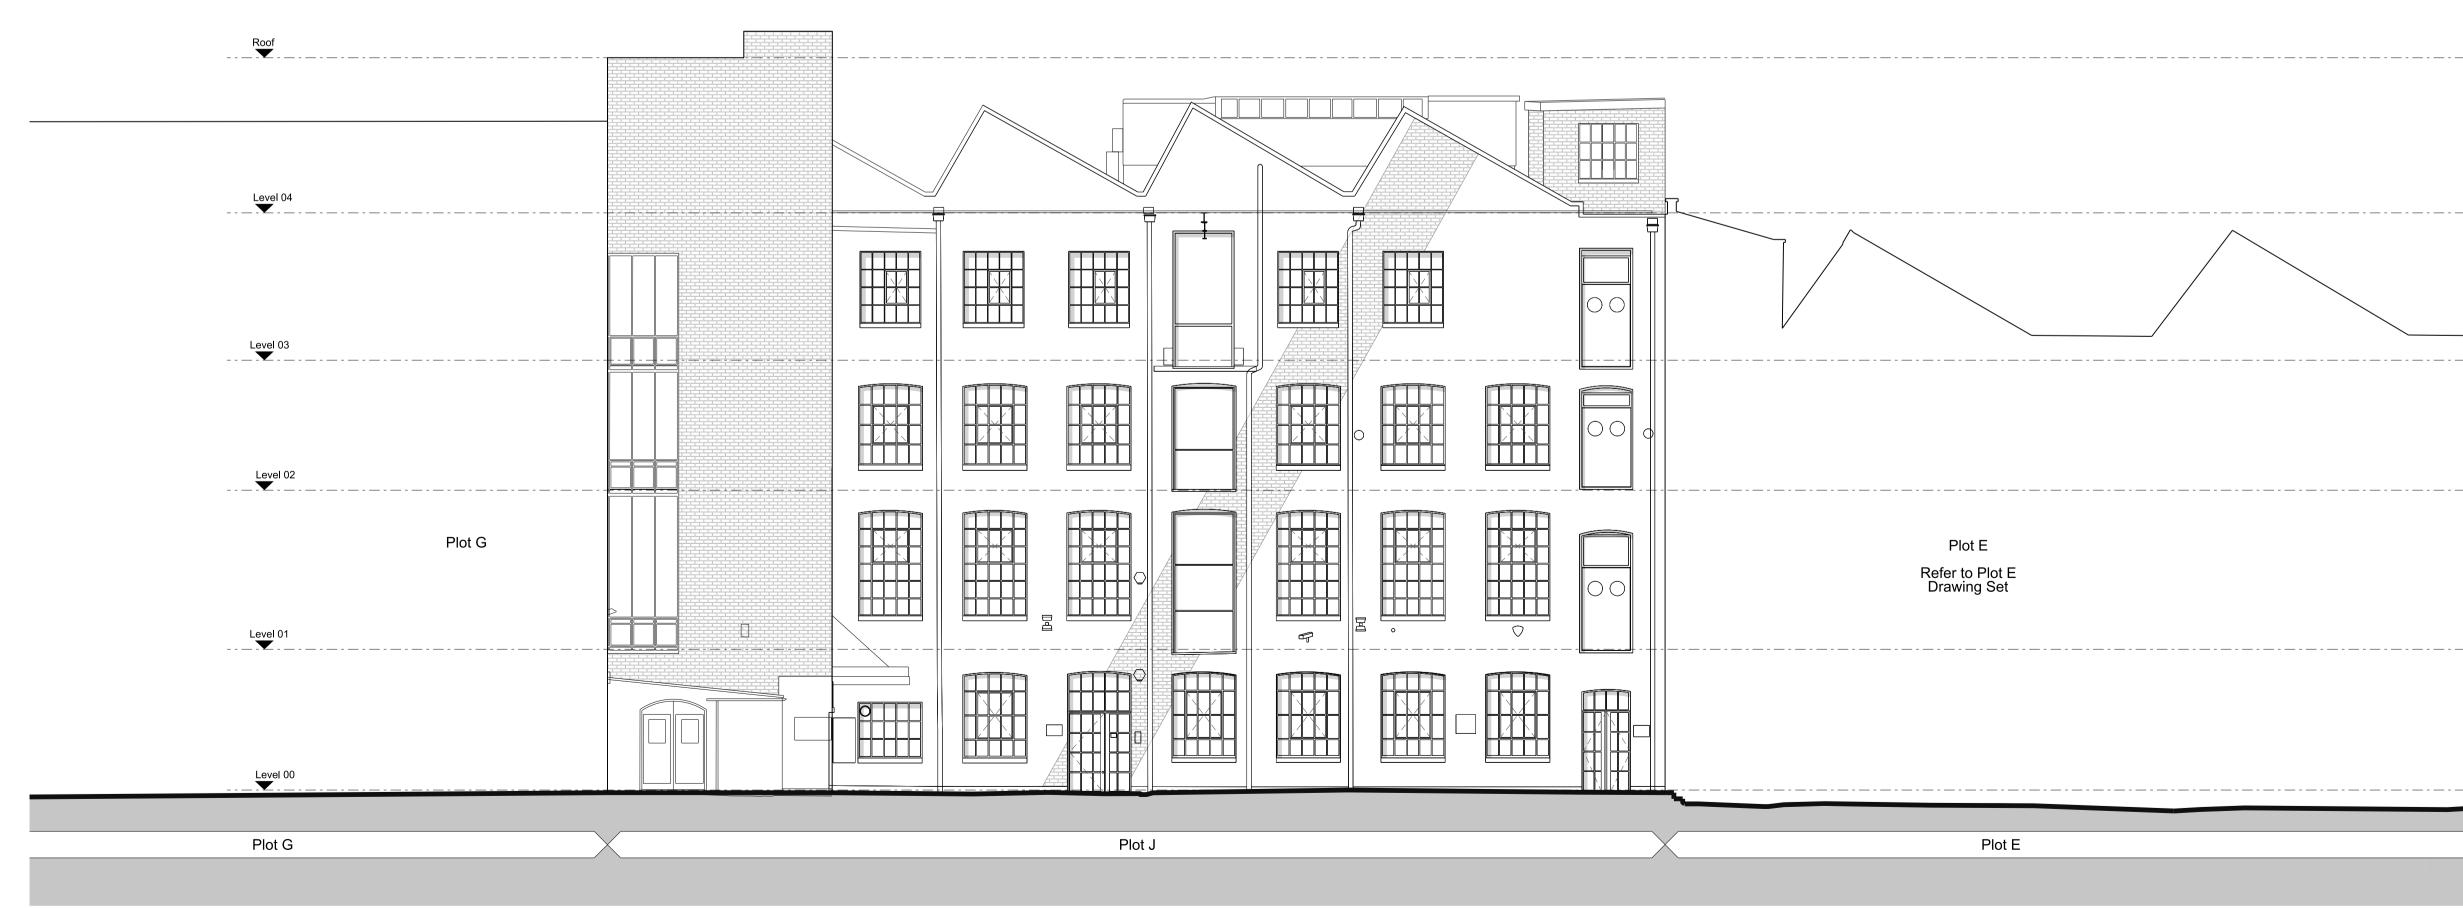

NOTES


A 25.04.23 Planning Issue

This drawing is copyright Piercy&Company.

Do not scale from this drawing.

All dimensions and levels to be checked on site by the contractor and such dimensions to be his responsibility. Report all drawing errors, omissions and discrepancies to the architect.



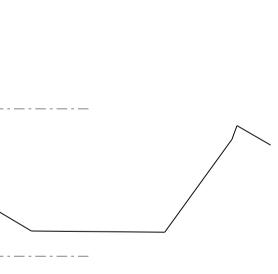

Piercy&Company