



1 PLOT J SECTION AA
SCALE 1:100



2 PLOT J SECTION BB
SCALE 1:100

NOTES

This drawing is copyright Piercy&Company.
Do not scale from this drawing.
All dimensions and levels to be checked on site by the contractor
and such dimensions to be his responsibility.
Report all drawing errors, omissions and discrepancies to the
architect.


KEY

Office Space	Reception	Core	F & B	Gym	Plant	Commuter Facilities	Refuse Store	Facilities Management	Nursery
--------------	-----------	------	-------	-----	-------	---------------------	--------------	-----------------------	---------

Existing	Proposed	Project Boundary	Existing UKPN Substation
----------	----------	------------------	--------------------------



Rev	Date	Description
A	25.04.23	Planning Issue

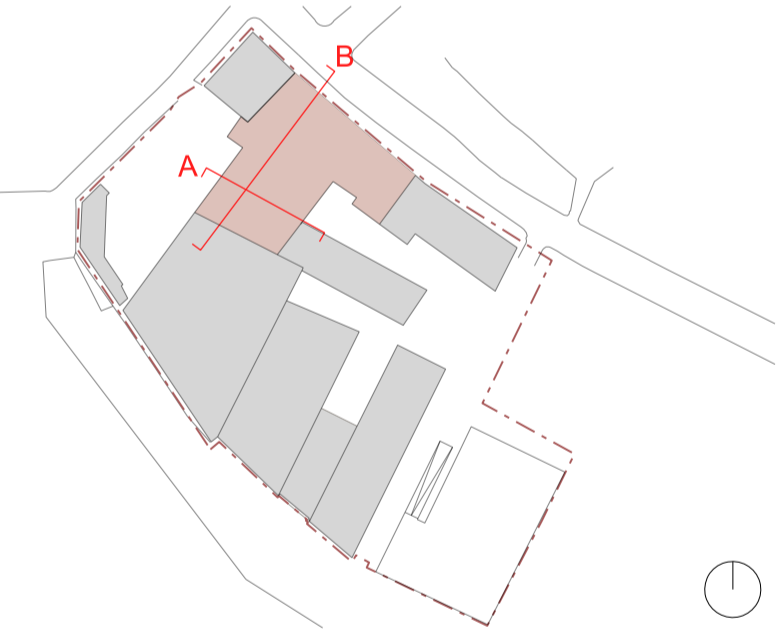

Project							Highgate Studios	
Client								
Kentish Town UK Office Propco Limited								
Date			Scale					
25.04.23			1:100 at A1 1:200 at A3					
Drawing title								
Plot J								
Existing Sections								
Drawn		Checked		Approved				
VP		NP		NP				
Drawing status								
For Planning								
Project	Disc	Plot	Level	Series	Dwg no.	Rev		
13683	A	J	LZZ	07	150	A		
The Centro Building				+44 (0)20 7424 9611				
39 Plender Street				info@piercyandco.com				
London NW1 0DT				piercyandco.com				