



1 PLOT J ELEVATION THE YARD HIGHGATE PASSAGE  
SCALE 1:100



2 PLOT J ELEVATION THE YARD SANDERSON CLOSE  
SCALE 1:100

NOTES

This drawing is copyright Piercy&Company.  
Do not scale from this drawing.  
All dimensions and levels to be checked on site by the contractor  
and such dimensions to be his responsibility.  
Report all drawing errors, omissions and discrepancies to the  
architect.

KEY

Demolition


Window Replacement

Project Boundary

Existing UKPN Substation



Rev	Date	Description
A	25.04.23	Planning Issue

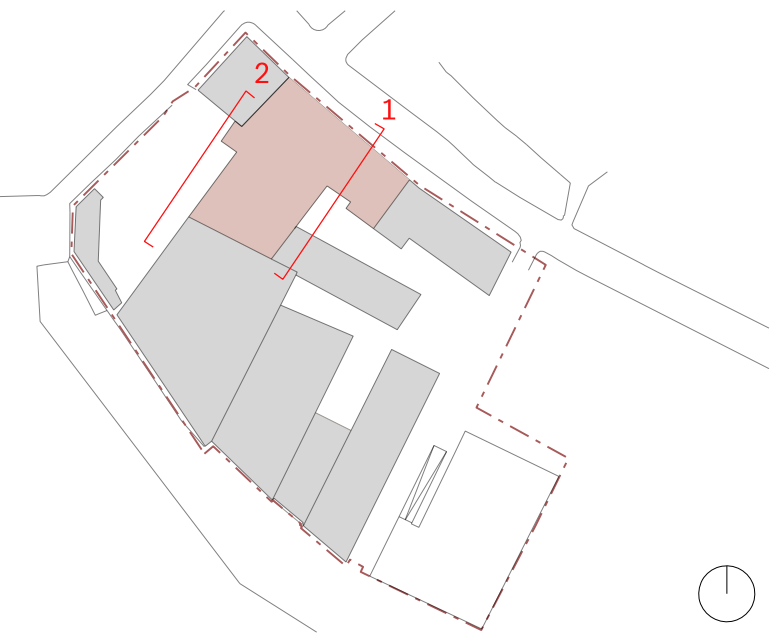

Project		Highgate Studios				
Client		Kentish Town UK Office Propco Limited				
Date	25.04.23	Scale	1:100 at A1 1:200 at A3			
Drawing title		Plot J Demolition - Elevations				
Drawn	Checked	Approved				
VP	NP	NP				
Drawing status for Planning						
Project	Disc	Plot	Level	Series	Dwg no.	Rev
13683	A	J	LZZ	07	240	A
The Centro Building 39 Plender Street London NW1 0DT				+44 (0)20 7424 9611 info@piercyandco.com piercyandco.com		