




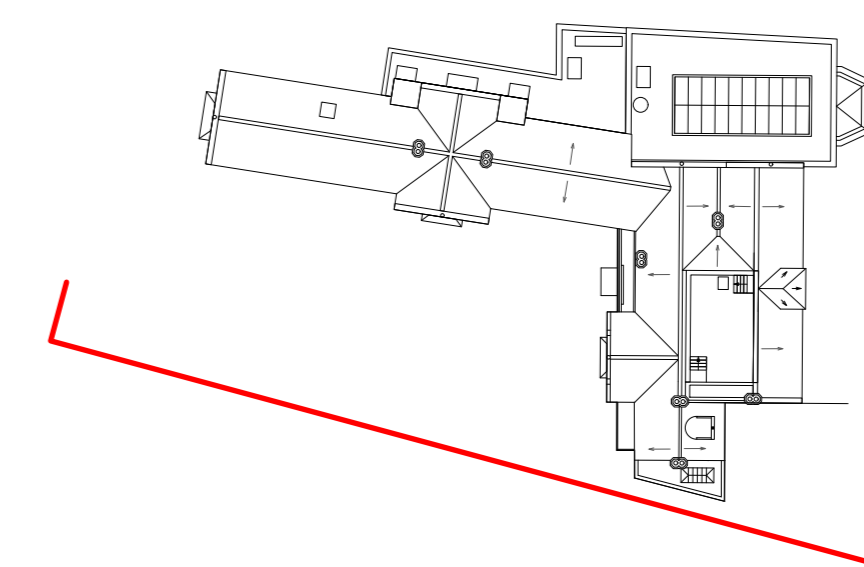

9 Proposed Elevation 3

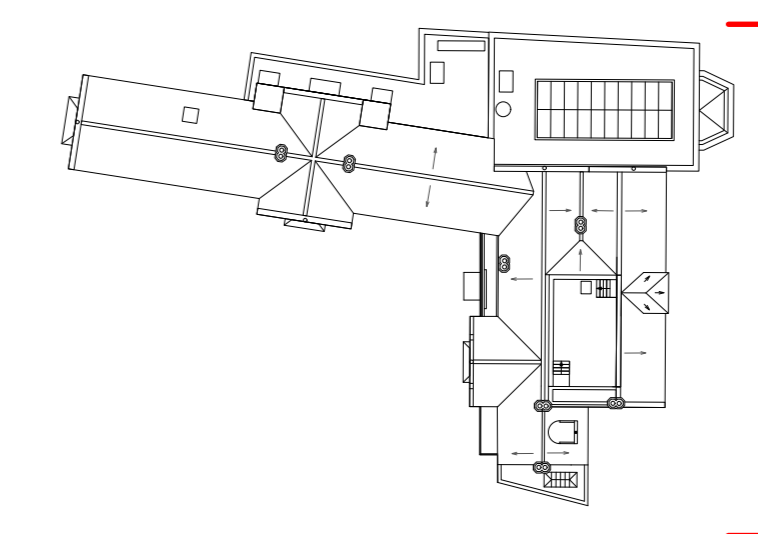

6 Proposed Elevation 4

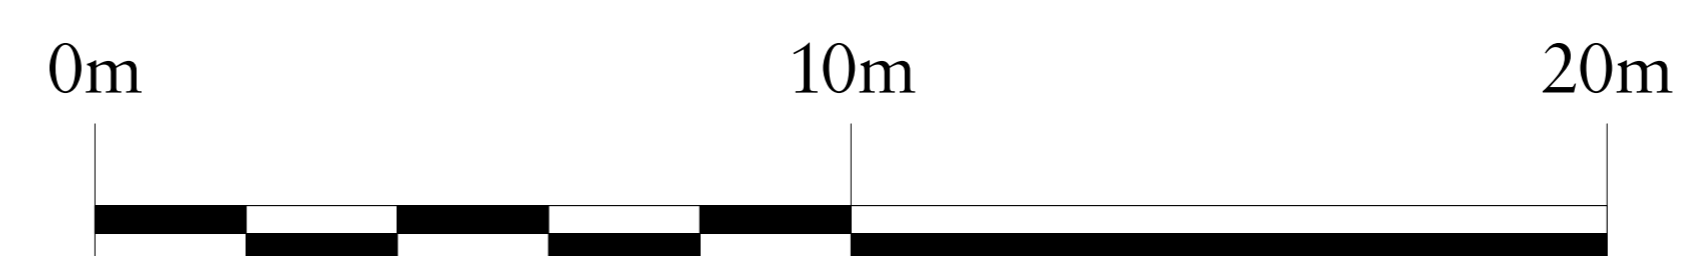

Rev Date Details By

Charlton Brown
Architecture & Interiors

The Belvedere, 2 Back Lane, Hampstead, London, NW3 1HL
Telephone +44(0)20 7794 1234
Email office@charltonbrown.com
Website www.charltonbrown.com

Client
Mr Daniel Ross

Project
82 Fitzjohns Avenue

Drawing Title
Consented Elevations

Date 28/04/2023 Drawn IJ Checked CP

Scale
1:100 @ A0

Issue Status
FOR PLANNING

Project Number 2 0 0 3 Drawing Number A-PL-00-311 Revision