


Location Plan (N.T.S.)

Building C - Cycle Storage Elevation



Building C - Cycle Storage Section

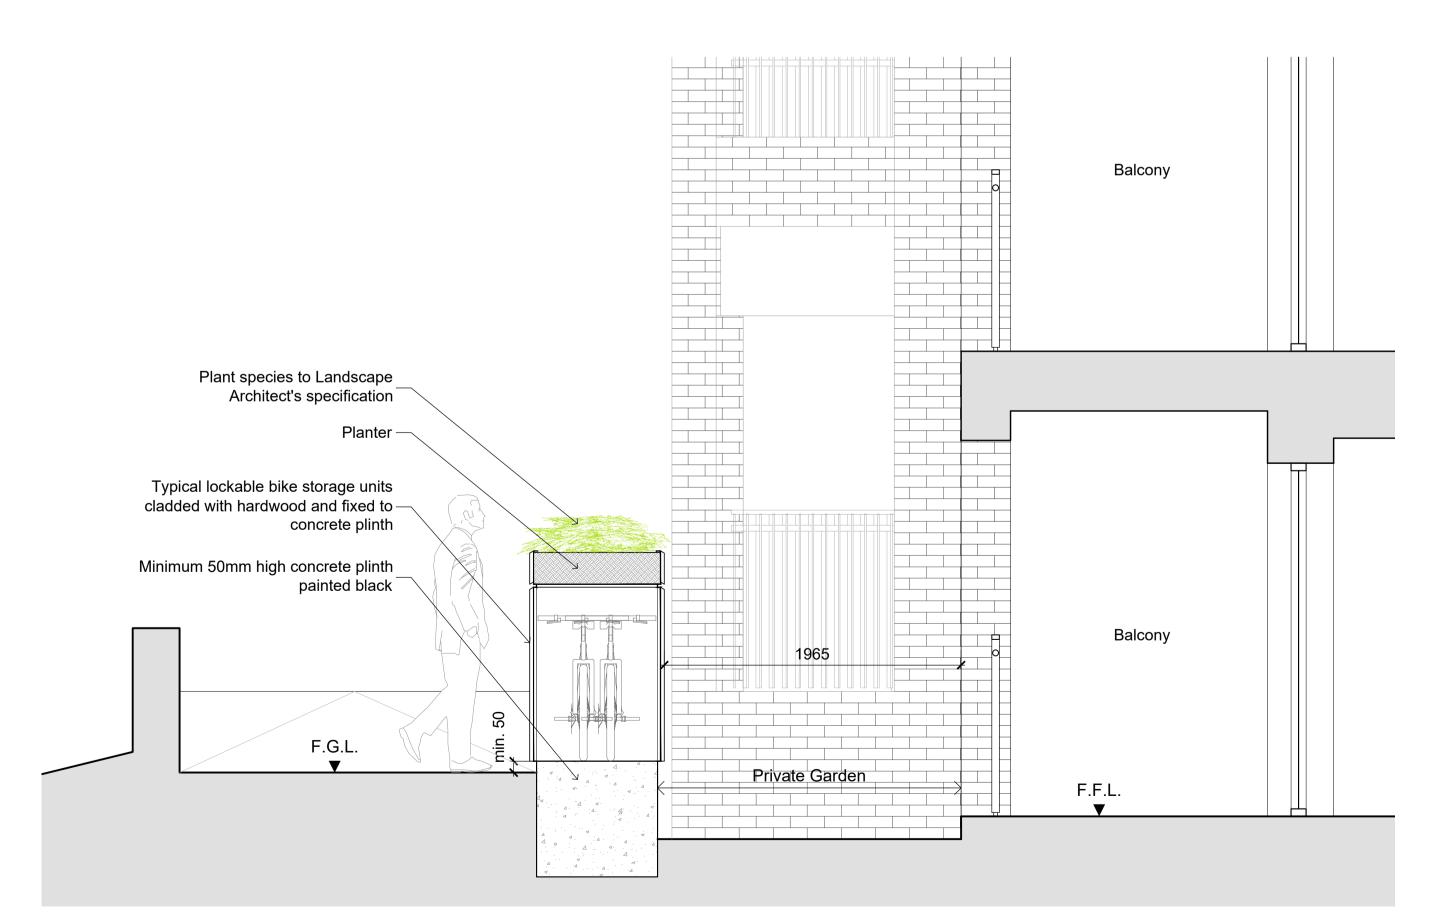

Building C - Cycle Storage Side Elevation

PLANNING

03/04/23	Drawings revised to client's comments	D
23/03/23	Drawings revised to client's comments	C
21/03/23	Drawings revised to client's comments	В
02/03/23	Drawing revised	Α
THIS DRAWING IS NOT TO BE SCALED, ONLY FIGURED DIMENSIONS ARE TO BE FOLLOWED (UNLESS THE DRAWING IS PART OF A PLANNING APPLICATION). CONTRACTORS ARE TO CHECK ALL DIMENSIONS BEFORE WORK COMMENCES, AND REFER ANY APPARENT DISCREPANCY TO THE ARCHITECT.		AND

THIS DRAWING IS THE SOLE PROPERTY OF M.R PARTNERSHIP LIMITED, AND MAY NOT BE COPIED OR REPRODUCED IN ANY MANNER WHATSOEVER WITHOUT THE OWNERS

PROJECT Liddell Road West Hampstead London NW6 2EW

DRAWING Proposed Typical Cycle Storage Details (Sheet 2 of 2)

T: +(0) 207 253 2526 / +(0)207 631 5405 E: mail@ch-architects.com / info@mrpartnership.co.uk www.ch-architects.com / www.mrpartnership.co.uk

1:25@A1 1:50@A3 REV. No: 3223_072

FILE: 3223_071 Details_Cycle Storage Type A.dwg