




Contractors and consultants are not to scale dimensions from this drawing

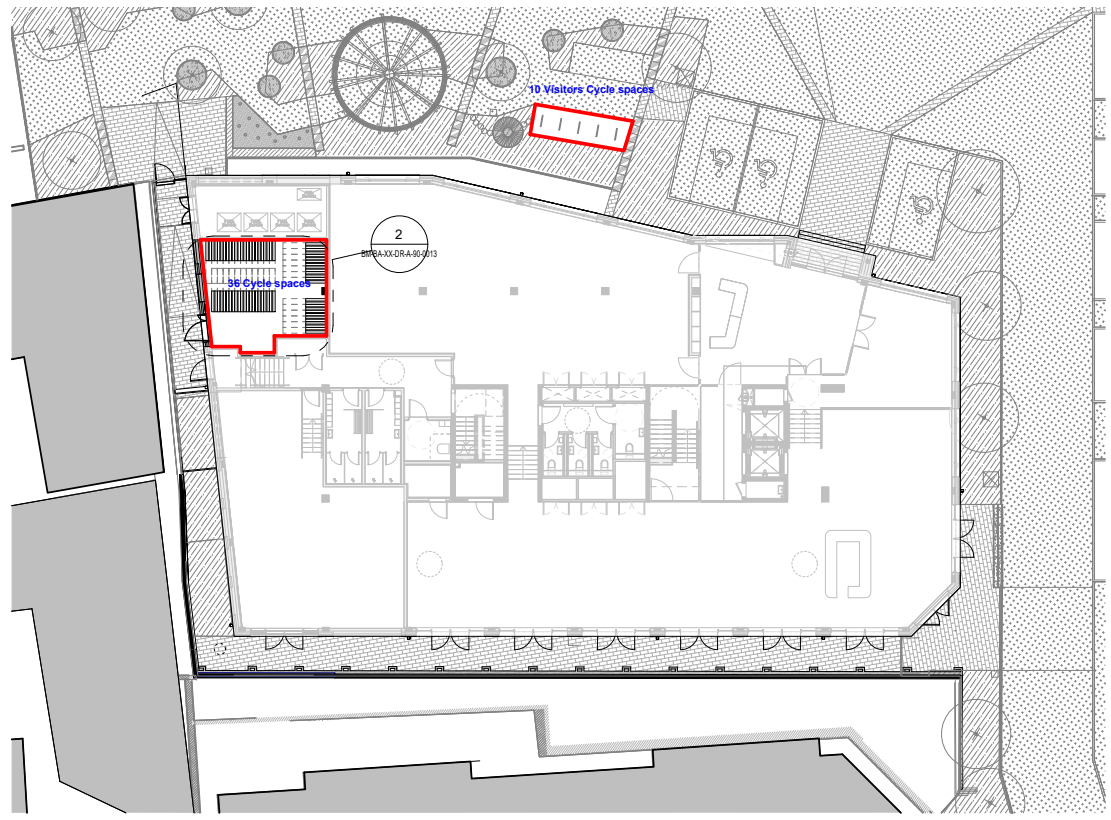


1 Block A - Cycle Storage Provision
Scale 1 : 200

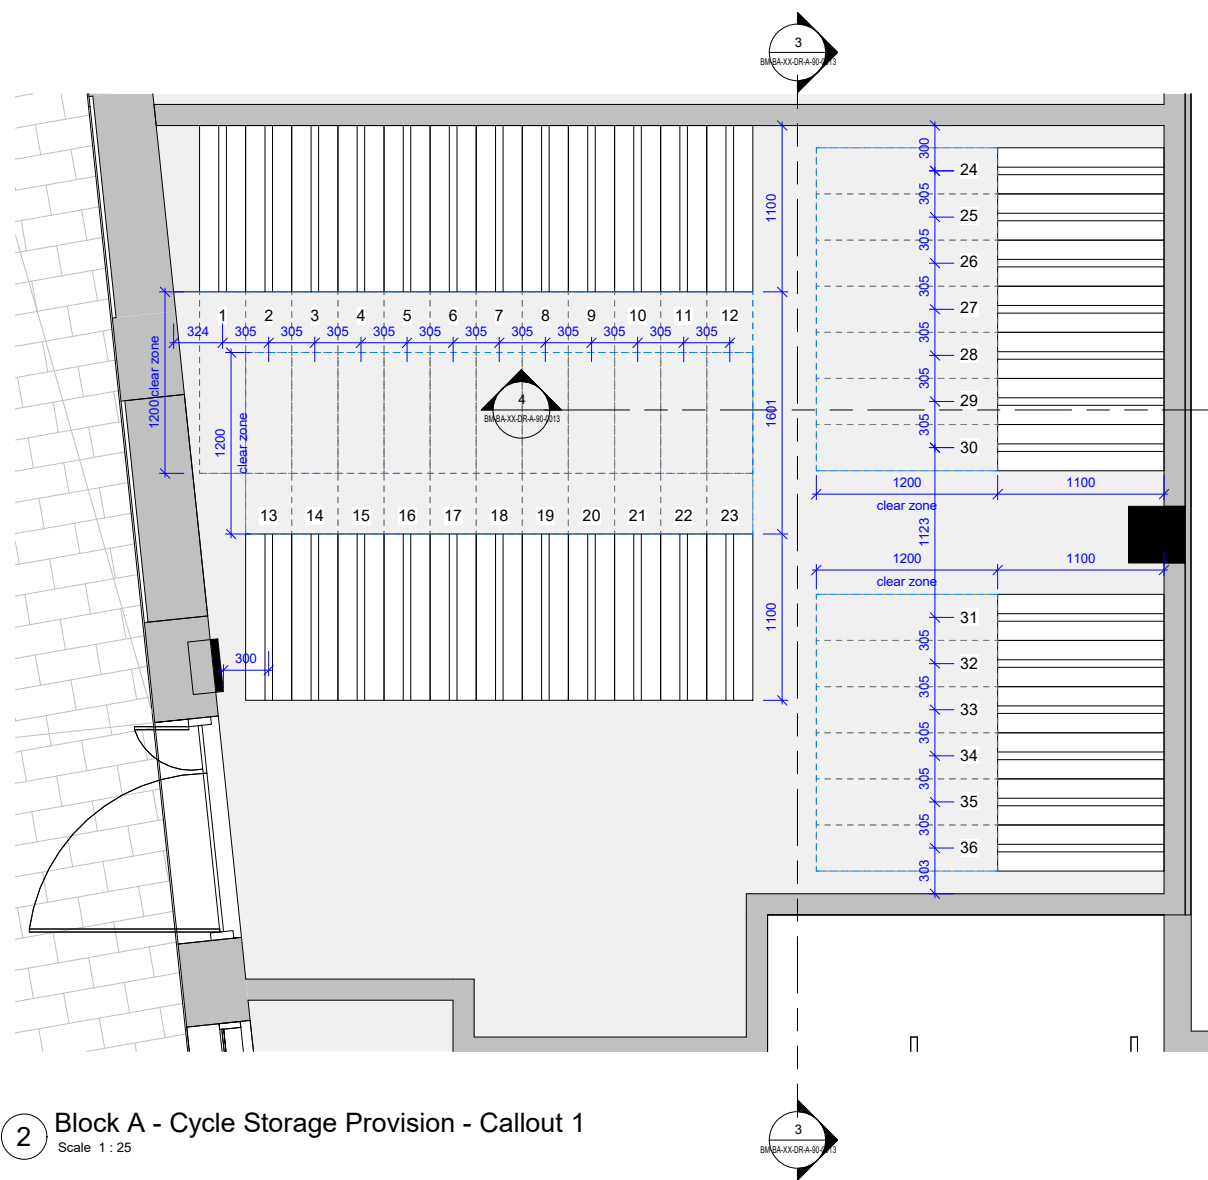


2 Block A - Cycle Storage Provision - Callout 1
Scale 1 : 25

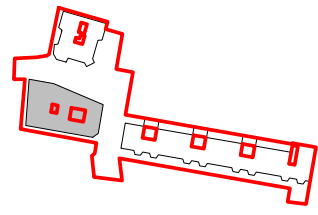


Key Plan - Building A
Scale 1 : 2000

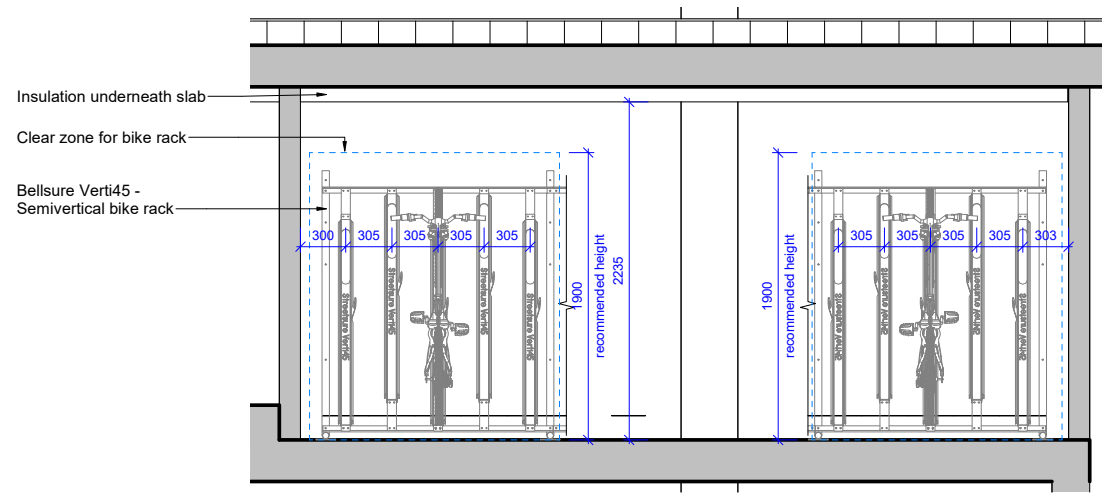

3 Block A - Cycle Store Section 1
Scale 1 : 25

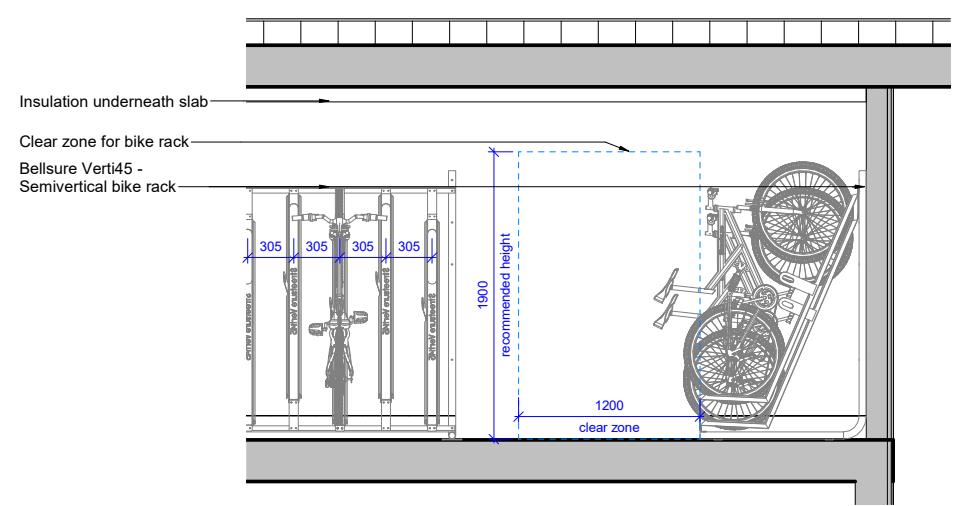

4 Block A - Cycle Store Section 2
Scale 1 : 25

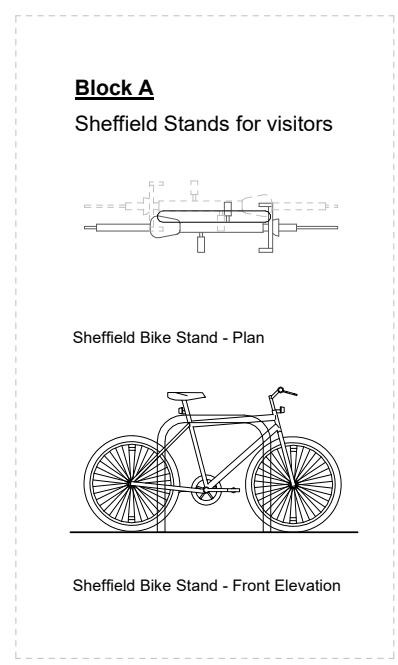

| C2 | 17/03/23 | MM | AE | General Update |
|----------|----------|----------|------------|----------------------|
| C1 | 01/03/23 | MM | AE | First Issue |
| Revision | Date | Drawn by | Checked By | Revision Description |

BroadwayMalyan^{BM}

4 Pear Place
London
SE1 8BT

T: +44 (0)20 7261 4200
F: +44 (0)20 7261 4300
E: Lon@BroadwayMalyan.com

www.BroadwayMalyan.com

Client
West Hampstead Ltd

Project
**Liddell Road
West Hampstead**

Description
Cycle Storage Provision - Block A

Status
For Construction

| | | |
|------------|-----------------------|----------|
| Scale | Drawn By | Date |
| varies@A1 | BM | 01.03.23 |
| Job Number | Drawing Number | Revision |
| 35536 | BM-BA-XX-DR-A-90-0013 | C2 |