




1 Block B - Cycle Storage Provision  
Scale 1 : 100

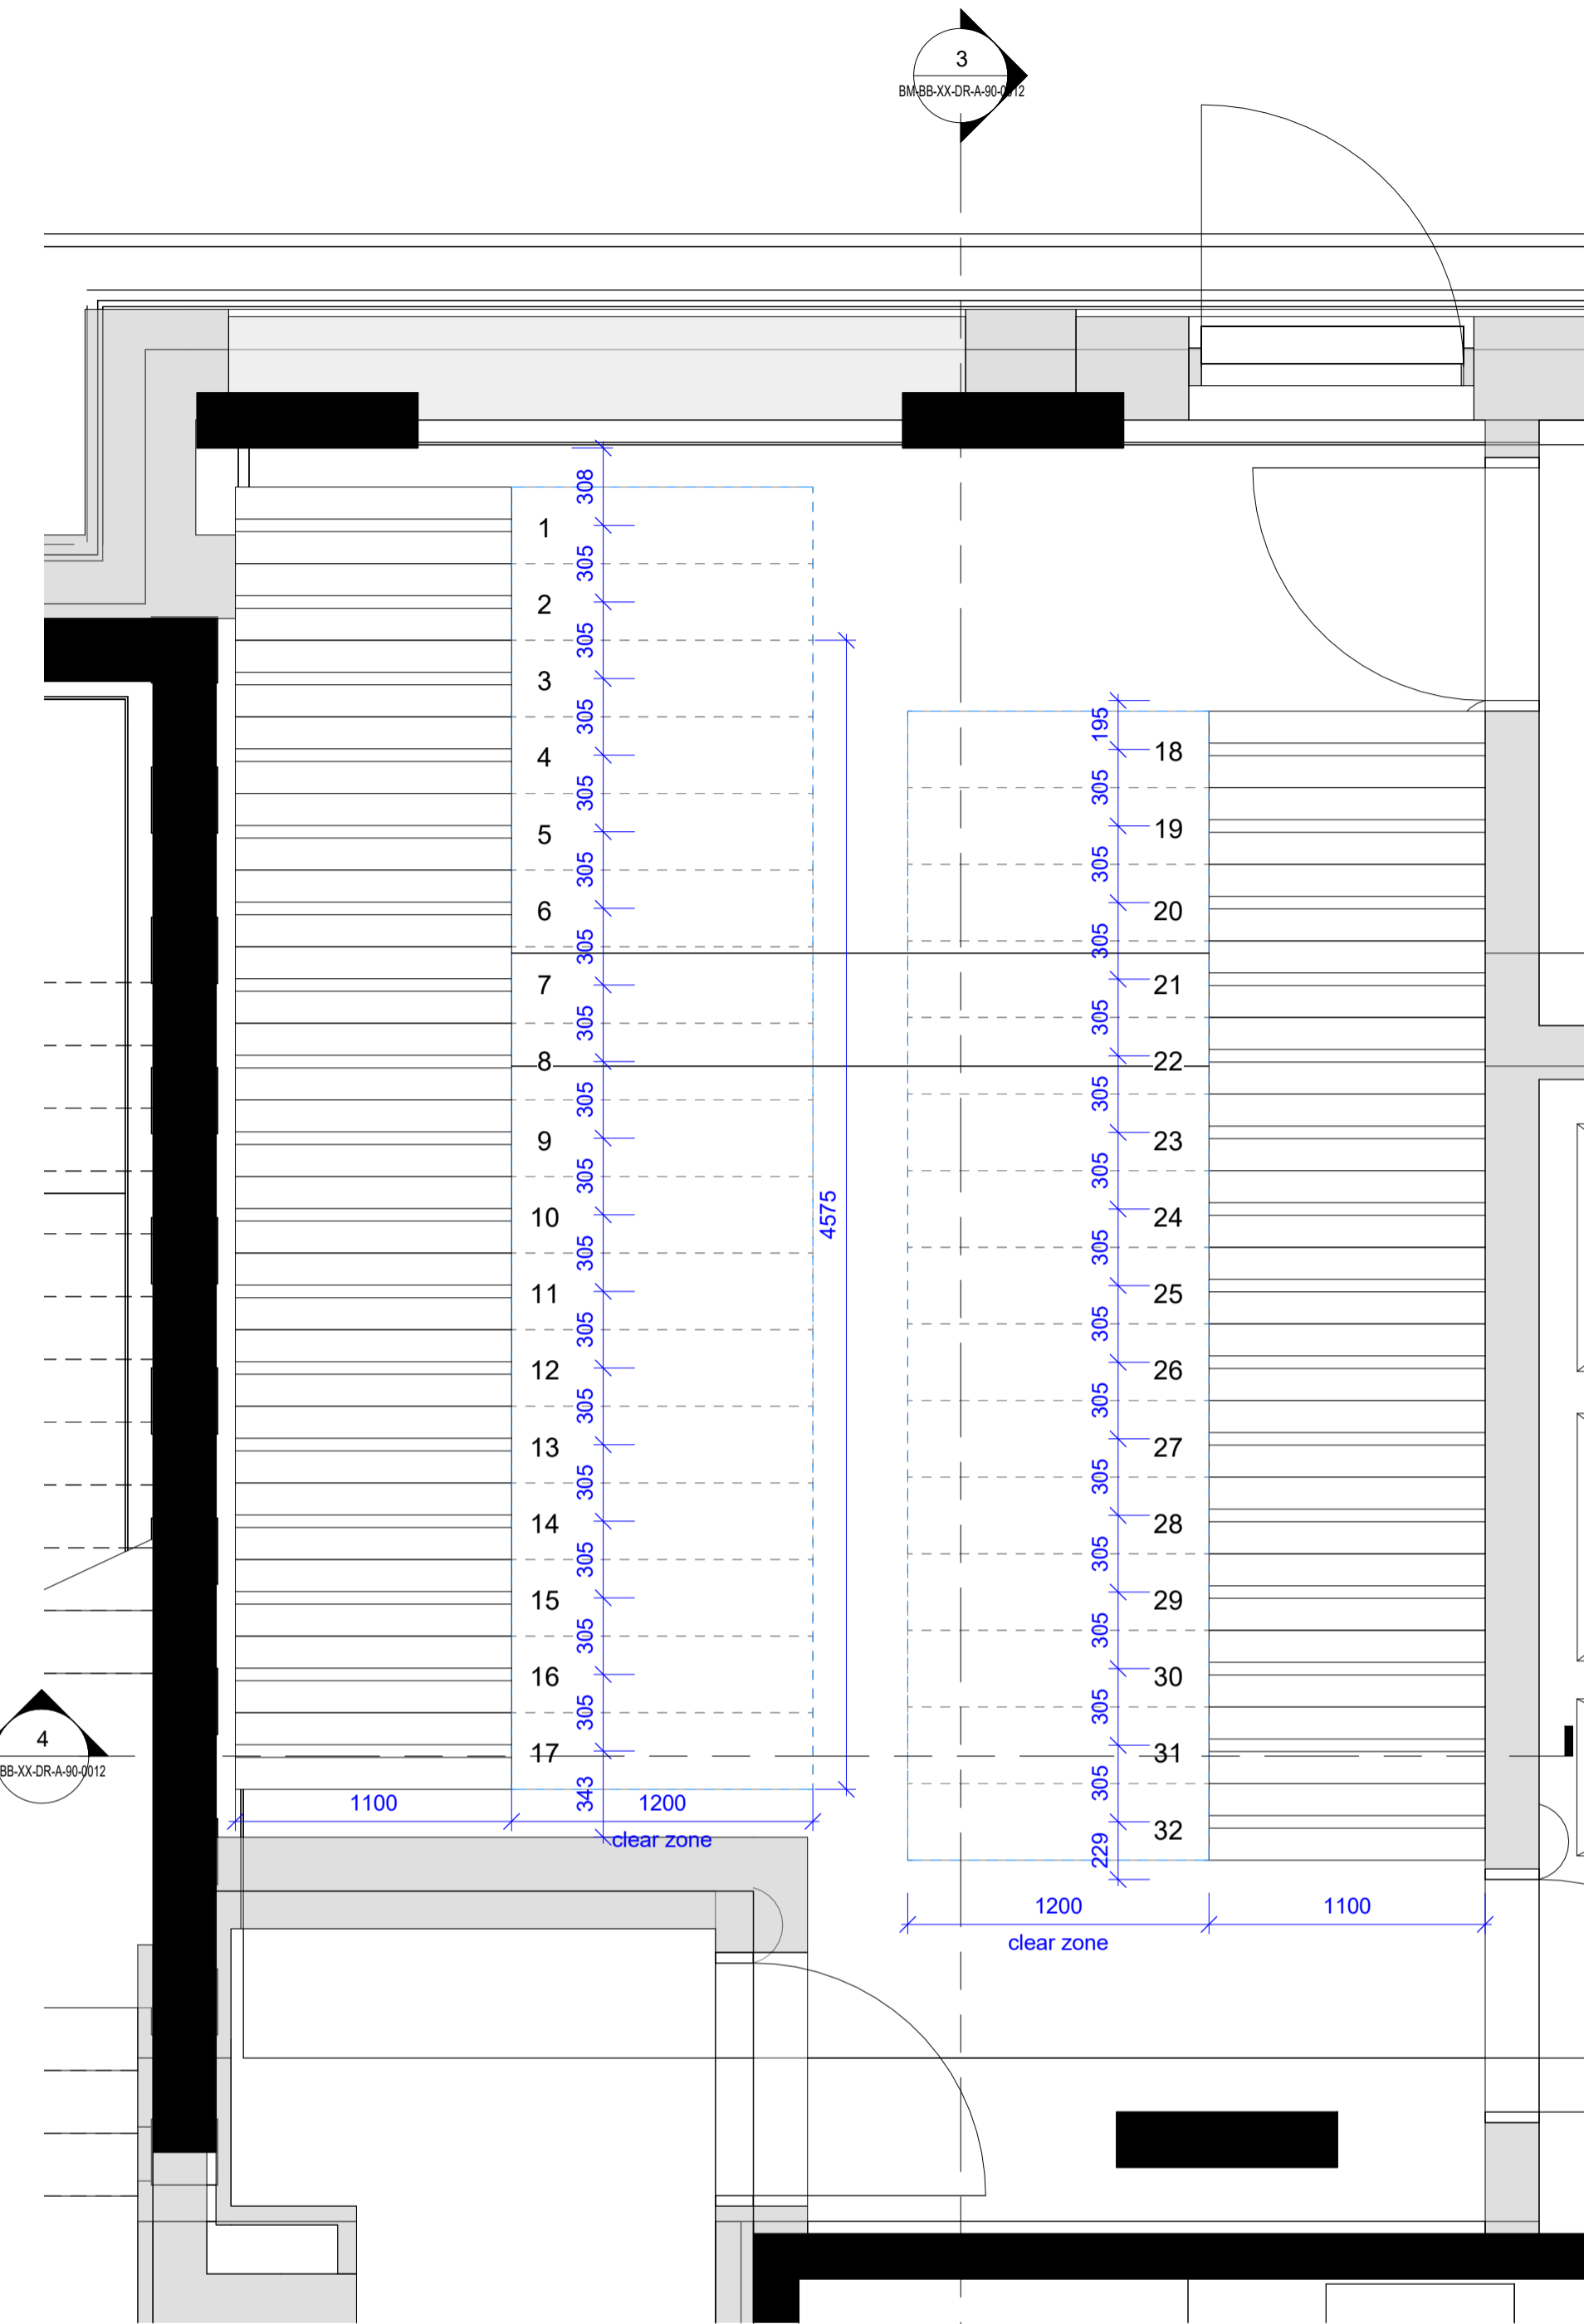


2 Block B - Cycle Storage Provision - Callout 1  
Scale 1 : 25

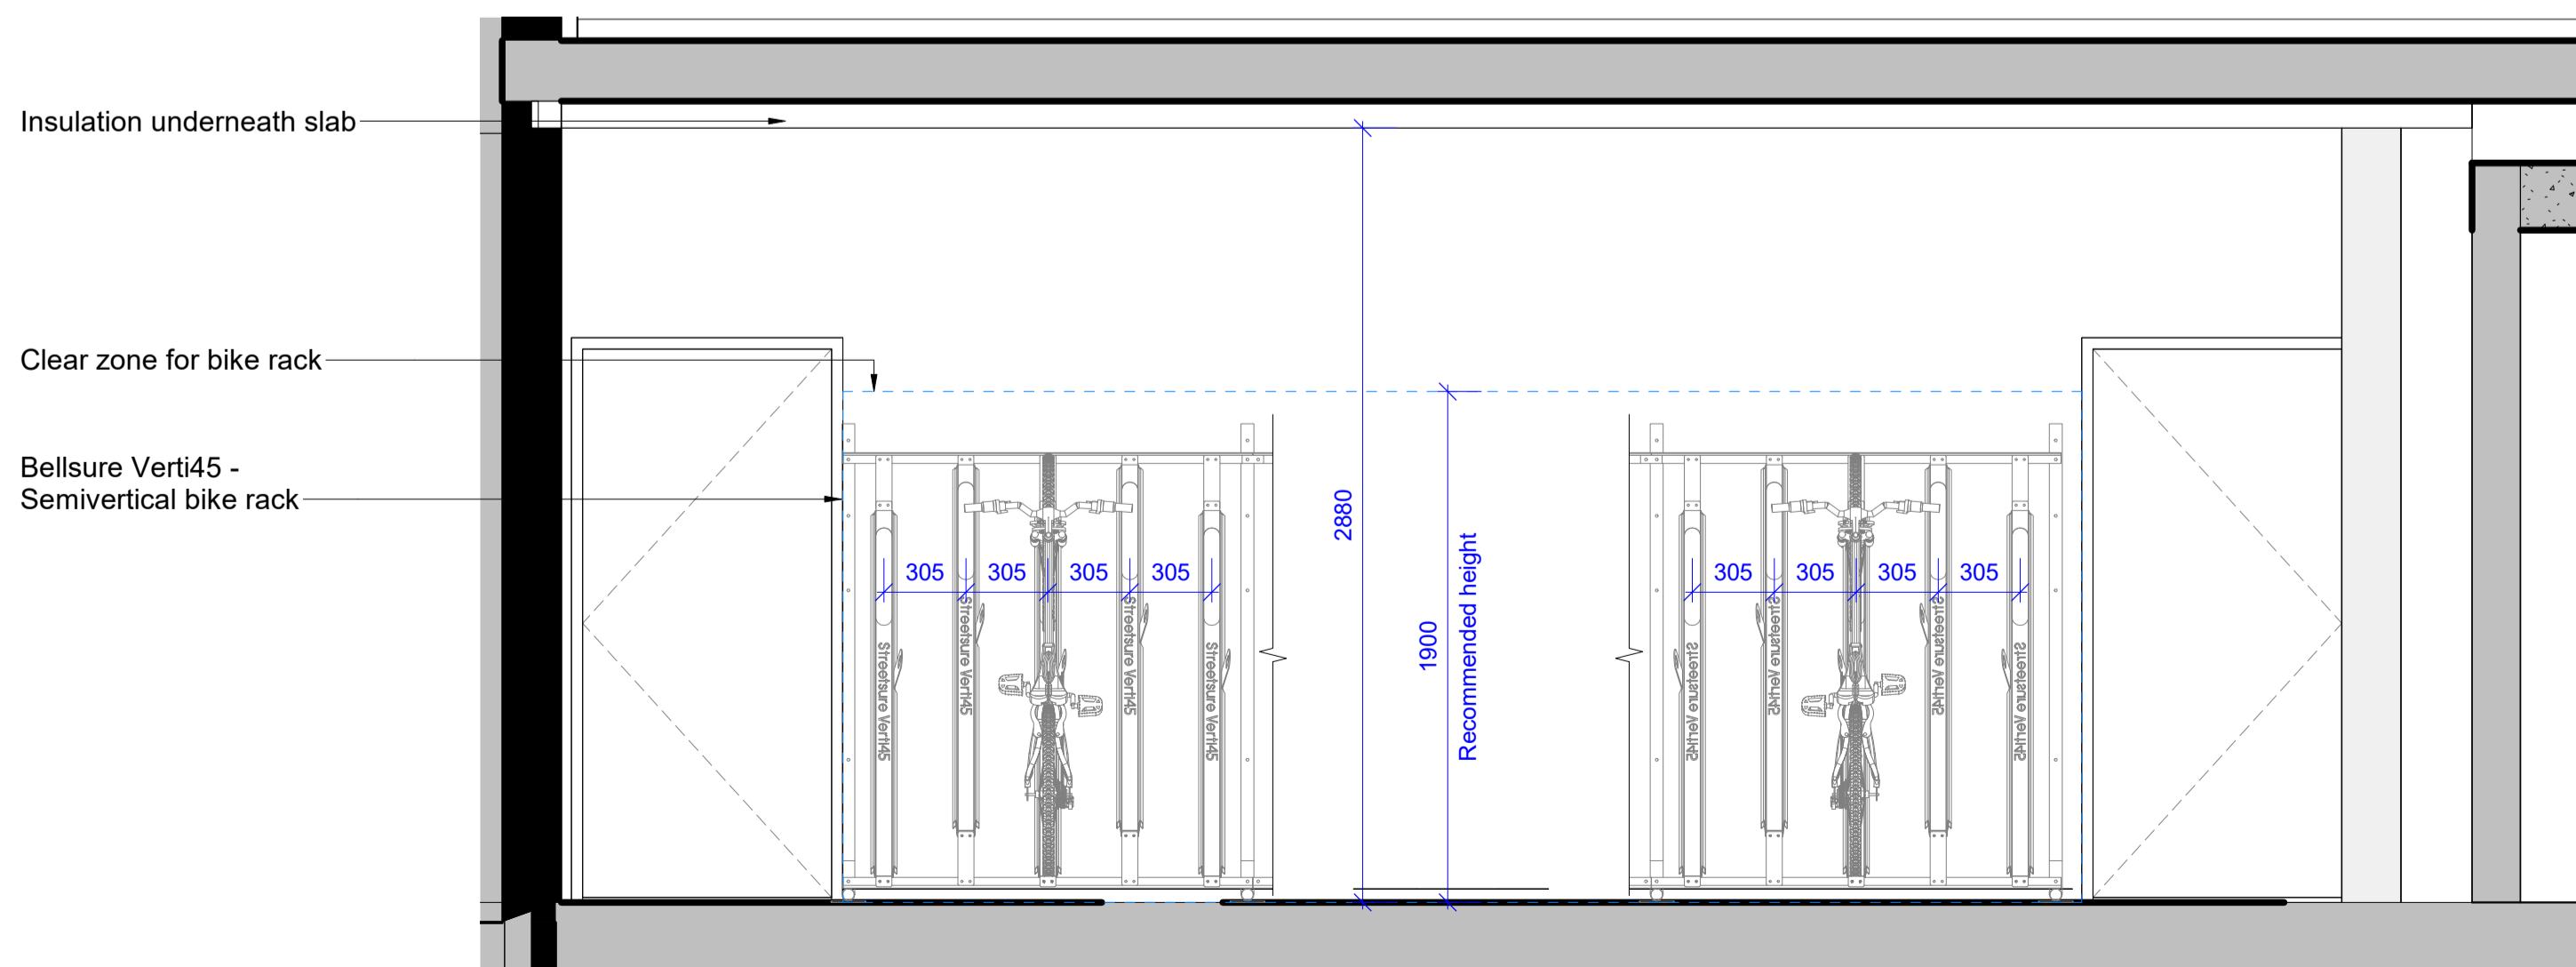

3 Block B Cycle Storage Longitudinal Section  
Scale 1 : 25

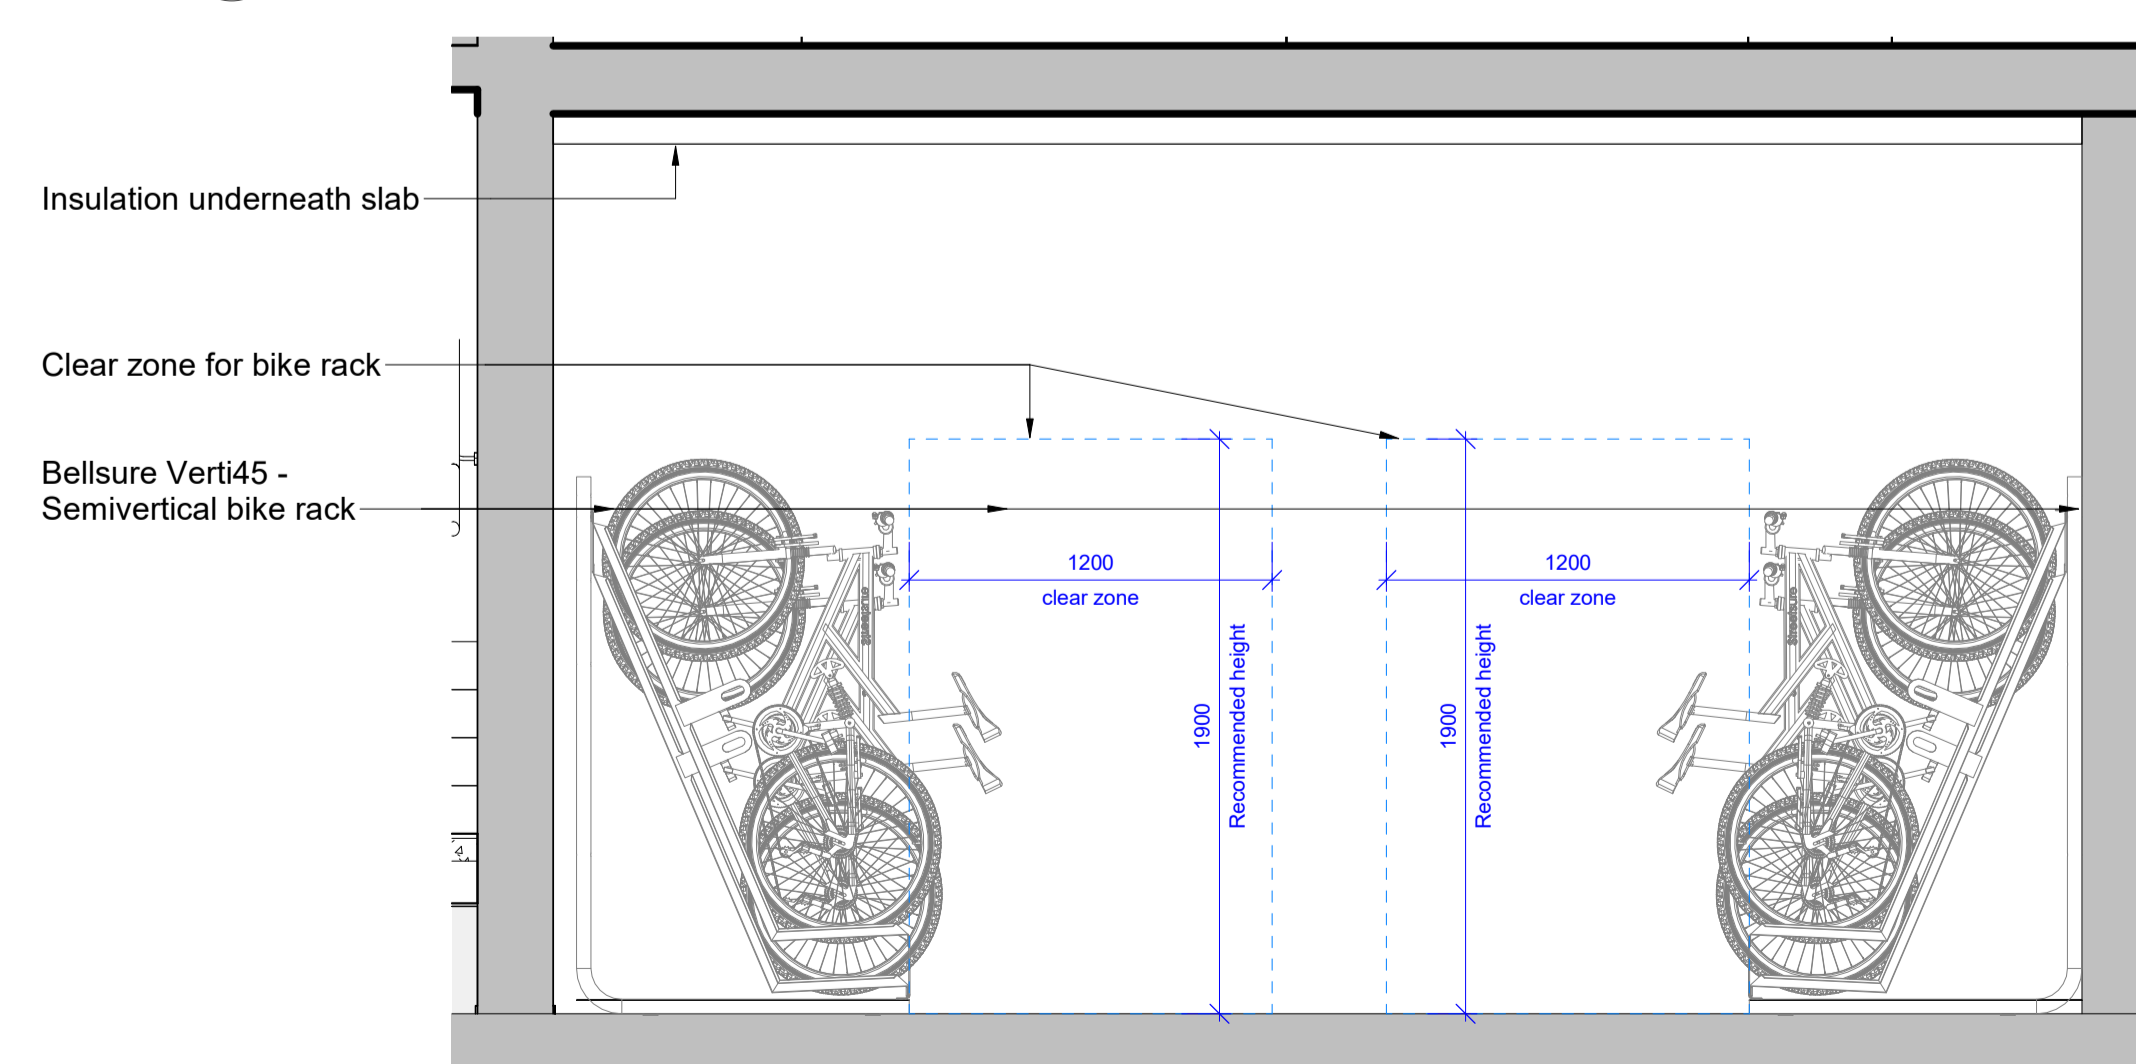

4 Block B Cycle Storage Section  
Scale 1 : 25

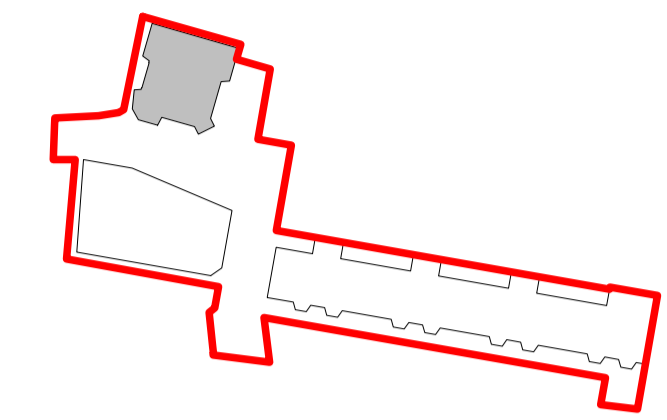

Key Plan - Building B  
Scale 1 : 2000

C2	17/03/23	MM	JAE	General Update
C1	01/03/23	MM	JAE	First Issue

Revision	Date	Drawn By	Checked By	Revision Description
----------	------	----------	------------	----------------------

**BroadwayMalyan<sup>BM</sup>**

4 Pear Place  
London  
SE1 8BT

T: +44 (0)20 7261 4200  
F: +44 (0)20 7261 4300  
E: Lon@BroadwayMalyan.com

www.BroadwayMalyan.com

Client  
**West Hampstead Ltd**

Project  
**Liddell Road  
West Hampstead**

Description  
**Cycle Storage Provision - Block B**

Status  
**For Construction**

Scale	Drawn By	Date
varies@A1	BM	01.03.23
Job Number	Drawing Number	Revision
35536	BM-BB-XX-DR-A-90-0012	C2