



1 Block C - Cycle Storage Provision
Scale 1 : 200


Contractors and consultants are not to scale dimensions from this drawing

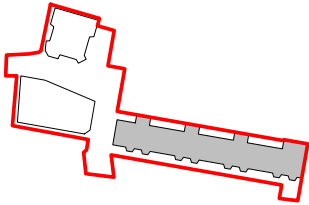


Key Plan - Building C
Scale 1 : 2000

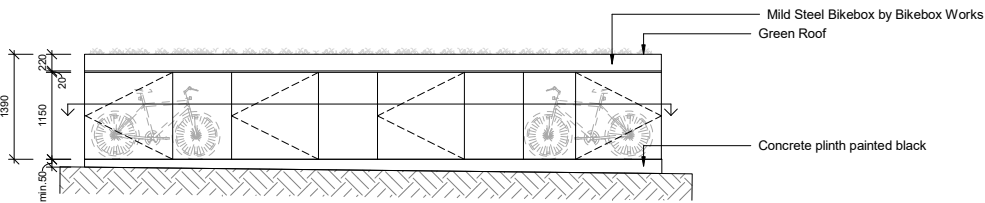


MEDIUM BIKEBOX ELEVATION

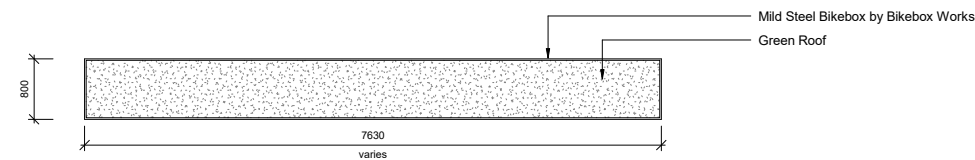


MEDIUM BIKEBOX PLAN

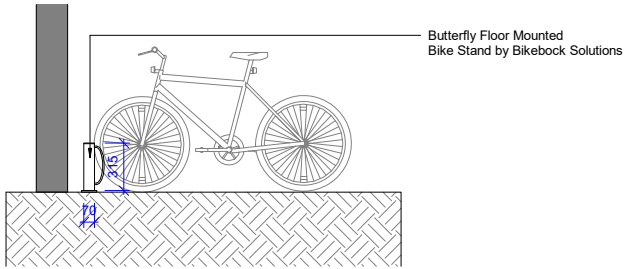


BUTTERFLY STAND ELEVATION

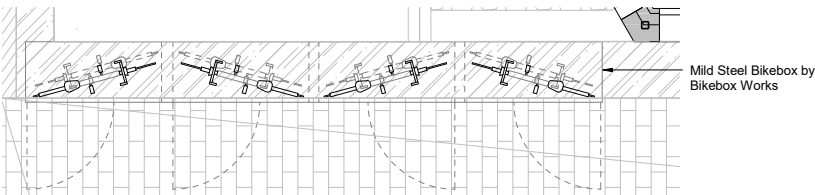

MEDIUM BIKEBOX LOWER LEVEL PLAN

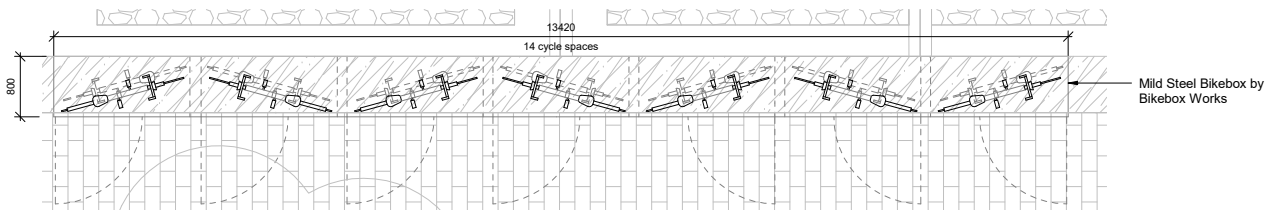

LARGE BIKEBOX LOWER LEVEL PLAN

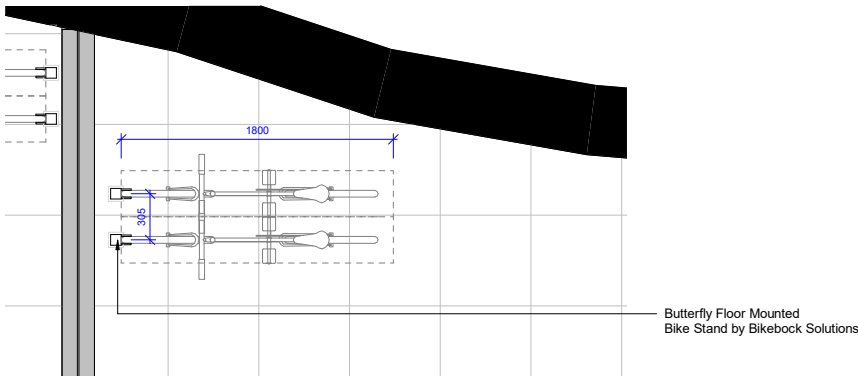

BUTTERFLY STAND PLAN

NOTE: All dimensions to be confirmed by manufacturers

C4	24/03/23	MM	AE	Cycle Store Strategy Revised
C3	17/03/23	MM	AE	General Update
C2	09/03/23	MM	AE	Bike Storage Shed Added
C1	01/03/23	MM	AE	First Issue

Revision	Date	Drawn by	Checked by	Revision Description
----------	------	----------	------------	----------------------

BroadwayMalyan^{BM}

4 Pear Place
London
SE1 8BT

T: +44 (0)20 7261 4200
F: +44 (0)20 7261 4300
E: Lon@BroadwayMalyan.com

www.BroadwayMalyan.com

Client
West Hampstead Ltd
Project
Liddell Road
West Hampstead
Description
Cycle Storage Provision - Block C

Status
For Construction
Scale
varies@A1
Job Number
35536
Drawn By
BM
Drawing Number
BM-BC-XX-DR-A-90-0011
Date
01.03.23
Revision
C4

Original size 100mm @ A1 Copyright Broadway Malyan Limited