




TYPE A: TIMBER SASH WINDOWS TO BE REMAIN
IN KEEPING SECONDART GLAZING INSTALLED

TYPE C: STEEL CRITTAL WINDOWS TO REMAIN
IN KEEPING SECONDARY GLAZING INSTALLED

x

STREET LEVEL

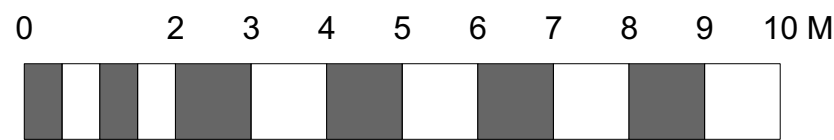

PLANNING

General Note:

Do not scale drawing, use figured dimensions only. Please refer to scale and sheet size as indicated.

Any discrepancies between site and drawings are to be reported to the design team immediately. Read in conjunction with all relevant structural and mechanical & electrical engineers drawings. Dimensions critical to the proposed building works must be checked on site before building works commence as certain assumption have been made due to lack of accessibility and anomalies in the existing building.

No. Revision Notes

A existing steel windows to remain
B existing timber windows to remain

By. Date.

TL 23/11/2020
09/12/2022

Project.

12 Adeline Place
12 Adeline Place, WC1B 3AJ

Client.

James & Andrew Coley & Lucy Frostwick

PROPOSED ELEVATIONS

Drawn By: TL

Date: JUNE 2020

AP_P_202

Scale: 1:100@A1 / 1:200@A3

Sheet: Sht-5 of 7

REV B