




1 Proposed Dyott Street Elevation  
1 : 100

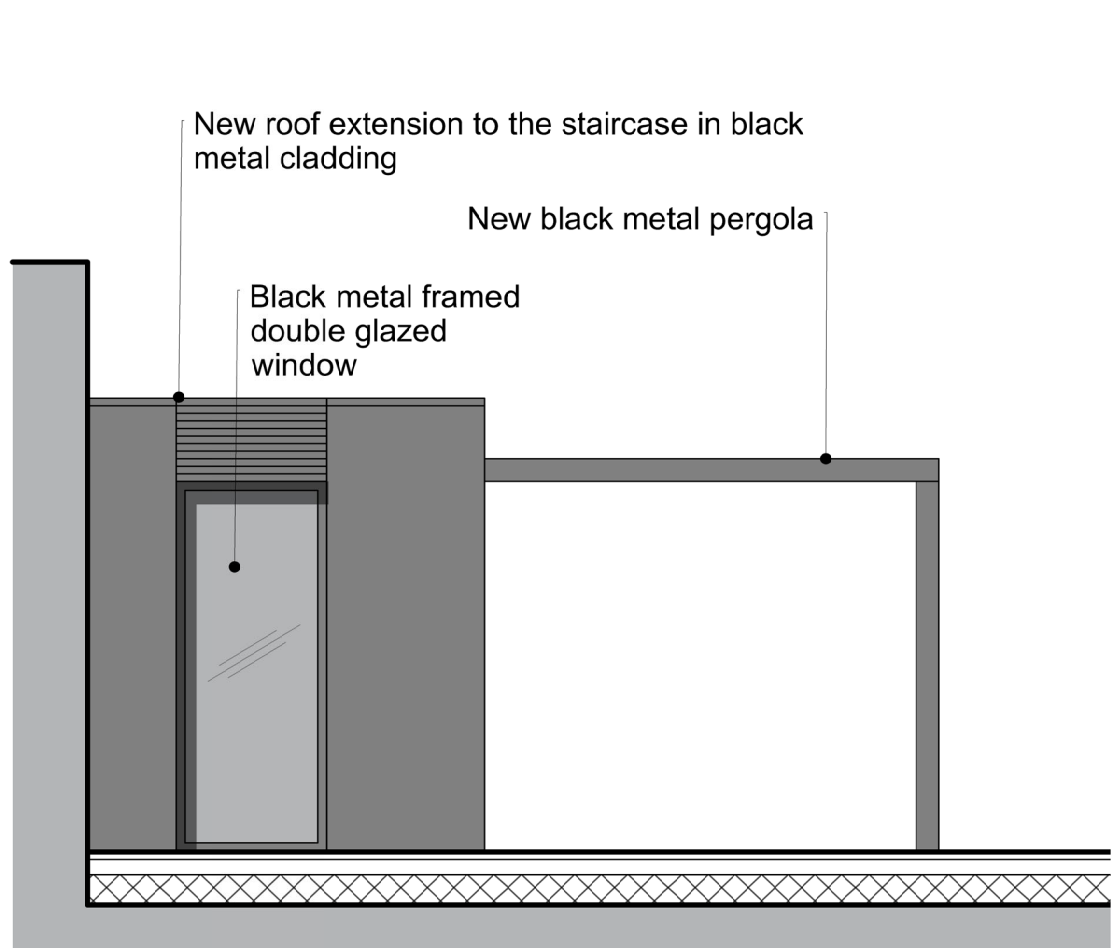

1 Proposed Staircase Extension  
New Oxford Street Elevation  
1 : 50

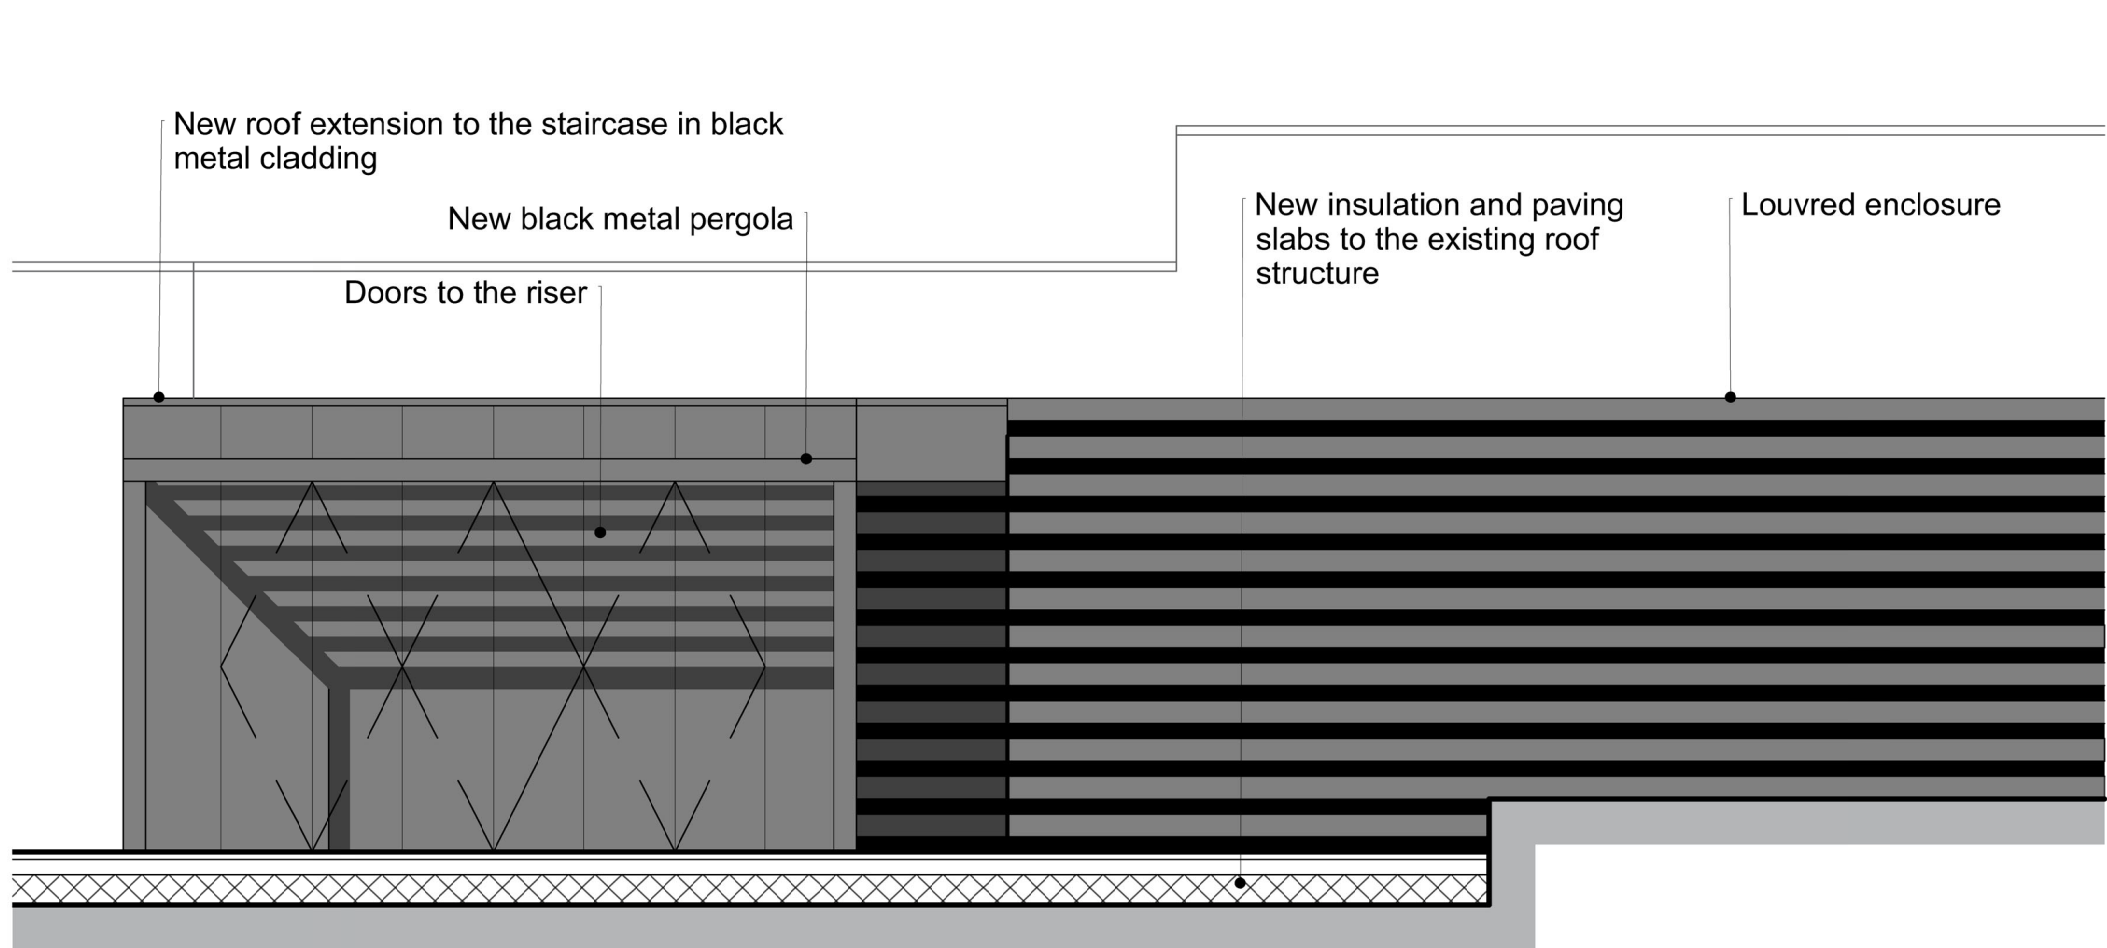

1 Proposed Staircase Extension  
Dyott Street Elevation  
1 : 50

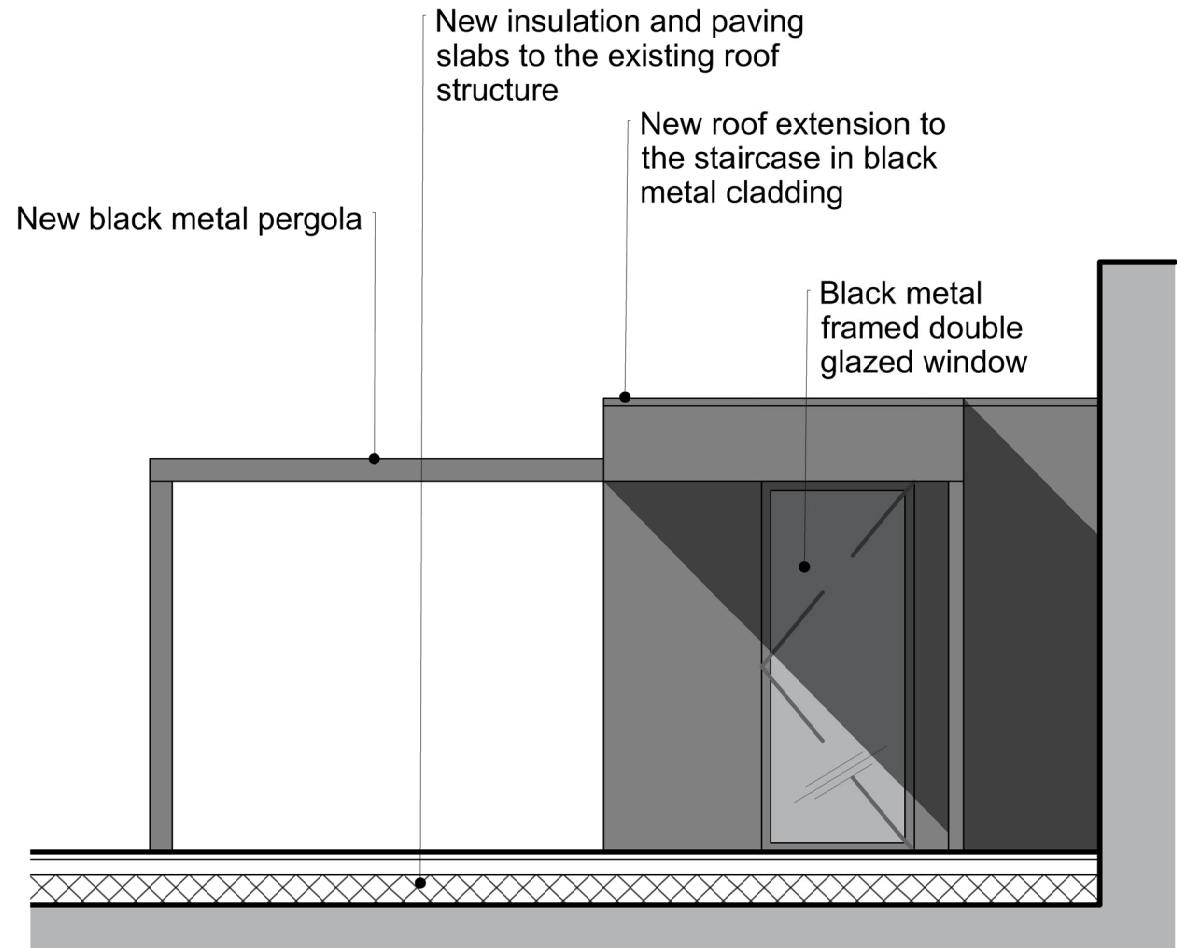

1 Proposed Staircase Extension  
Proposed Entrance Elevation  
1 : 100

Zone:  
01

Status:  
P1

The contractor must check dimensions on site. Only figured dimensions to be worked from.

Any discrepancies must be reported to the architect before proceeding

DRAWING CONVENTIONS:

For ease of reading, View Tags (Elevation, Section markers etc.) indicate last 4 digits of Document no. only

NOTES:

B	Plant units omitted	09.05.2023	GTH
A	Planning Issue	24.02.2023	GTH
Rev.	Description	Date	Checked by

REVISIONS

GTH/architects

PROJECT TITLE:  
New Oxford Street

DOCUMENT TITLE:  
Proposed Elevation - Dyott Street

DRAWING NO.:	STATUS:	REVISION:	SCALE @ A1:
155-GTH-01-ZZ-DR-A-41227	P1	A	1:100, 1:50

FIRST ISSUE DATE:  
21/12/22

This drawing is © copyright by Richard Hopkinson Architects and Platform 5 Architects Ip