
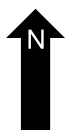
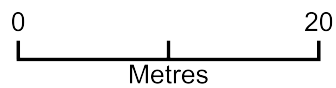


WELLSIDE WELLSIDE WALK NW3 1BT

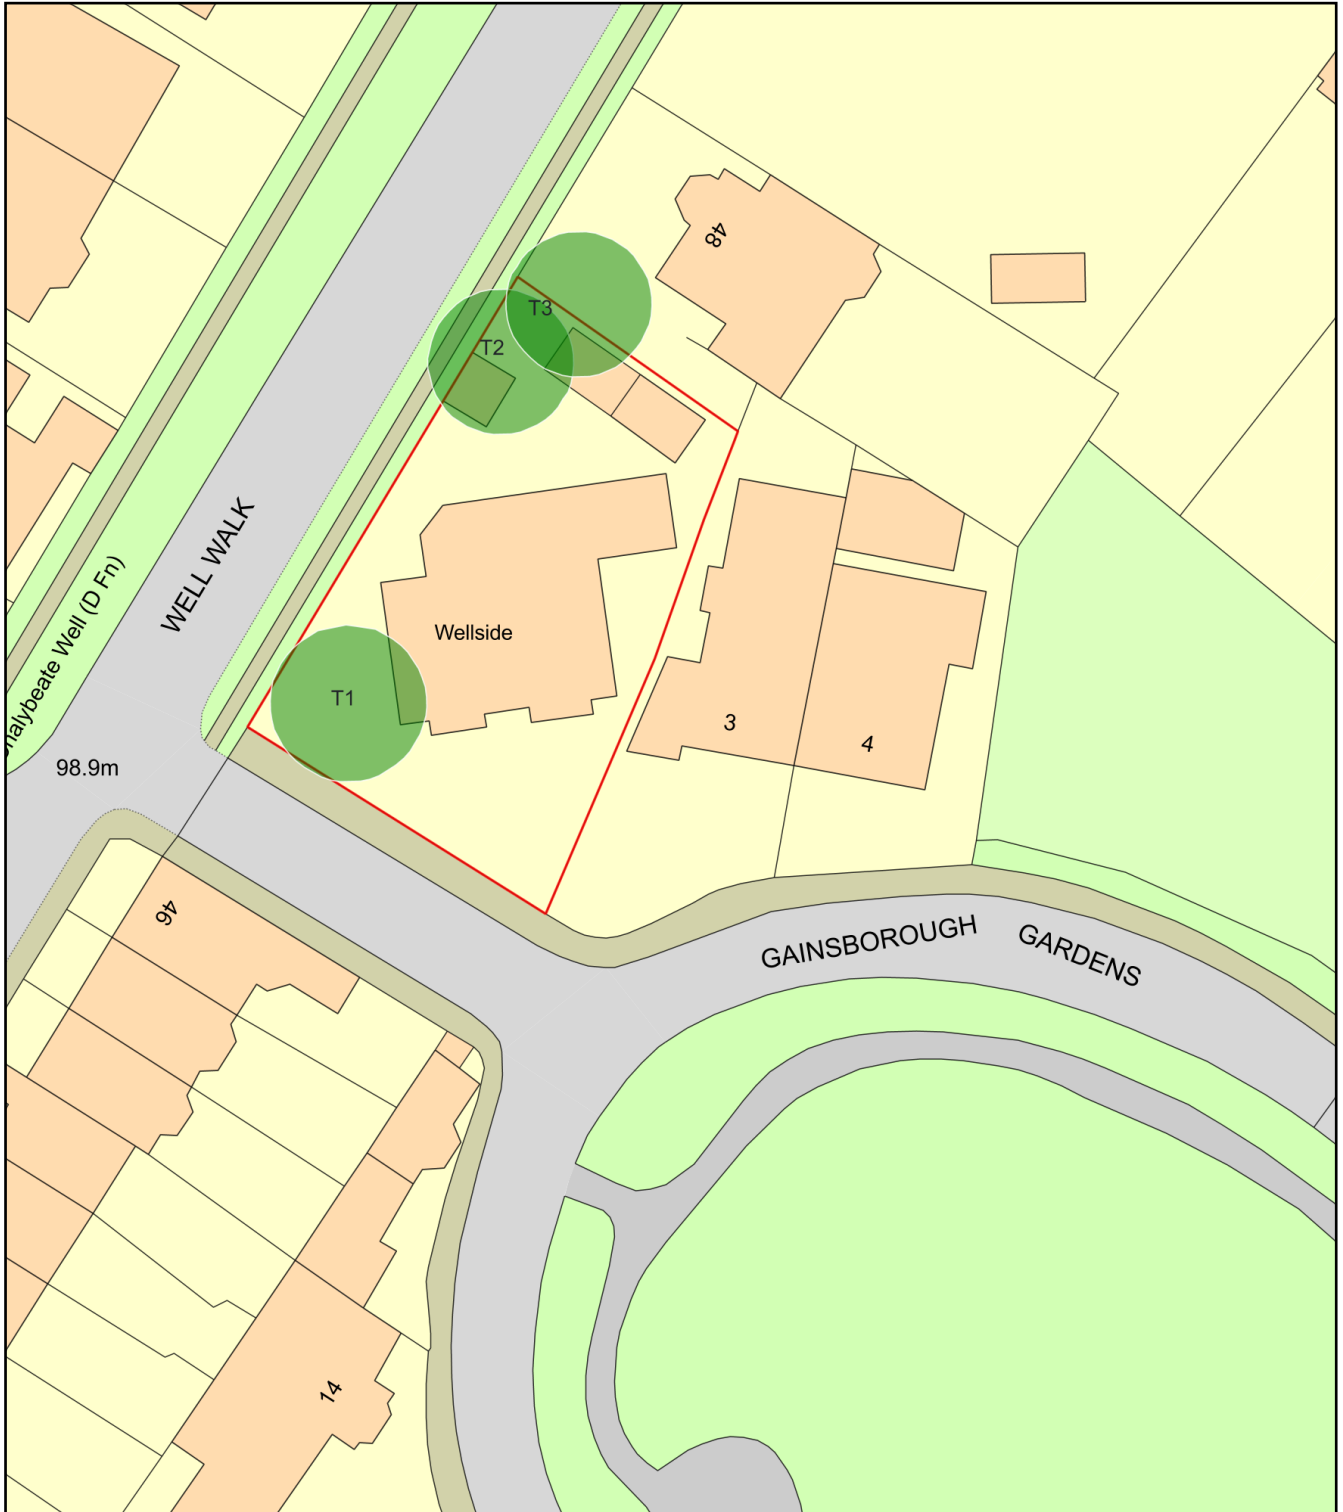

Plan Produced for: L.B.CAMDEN

Date Produced: 10 May 2023

Plan Reference Number: TQRQM23130153653438

Scale: 1:500 @ A4