




Previous link

- 1981 Photograph.
- Stair up to third floor/attic on the right.
- Narrow /low headroom link from No.2 where current kitchenette is located.

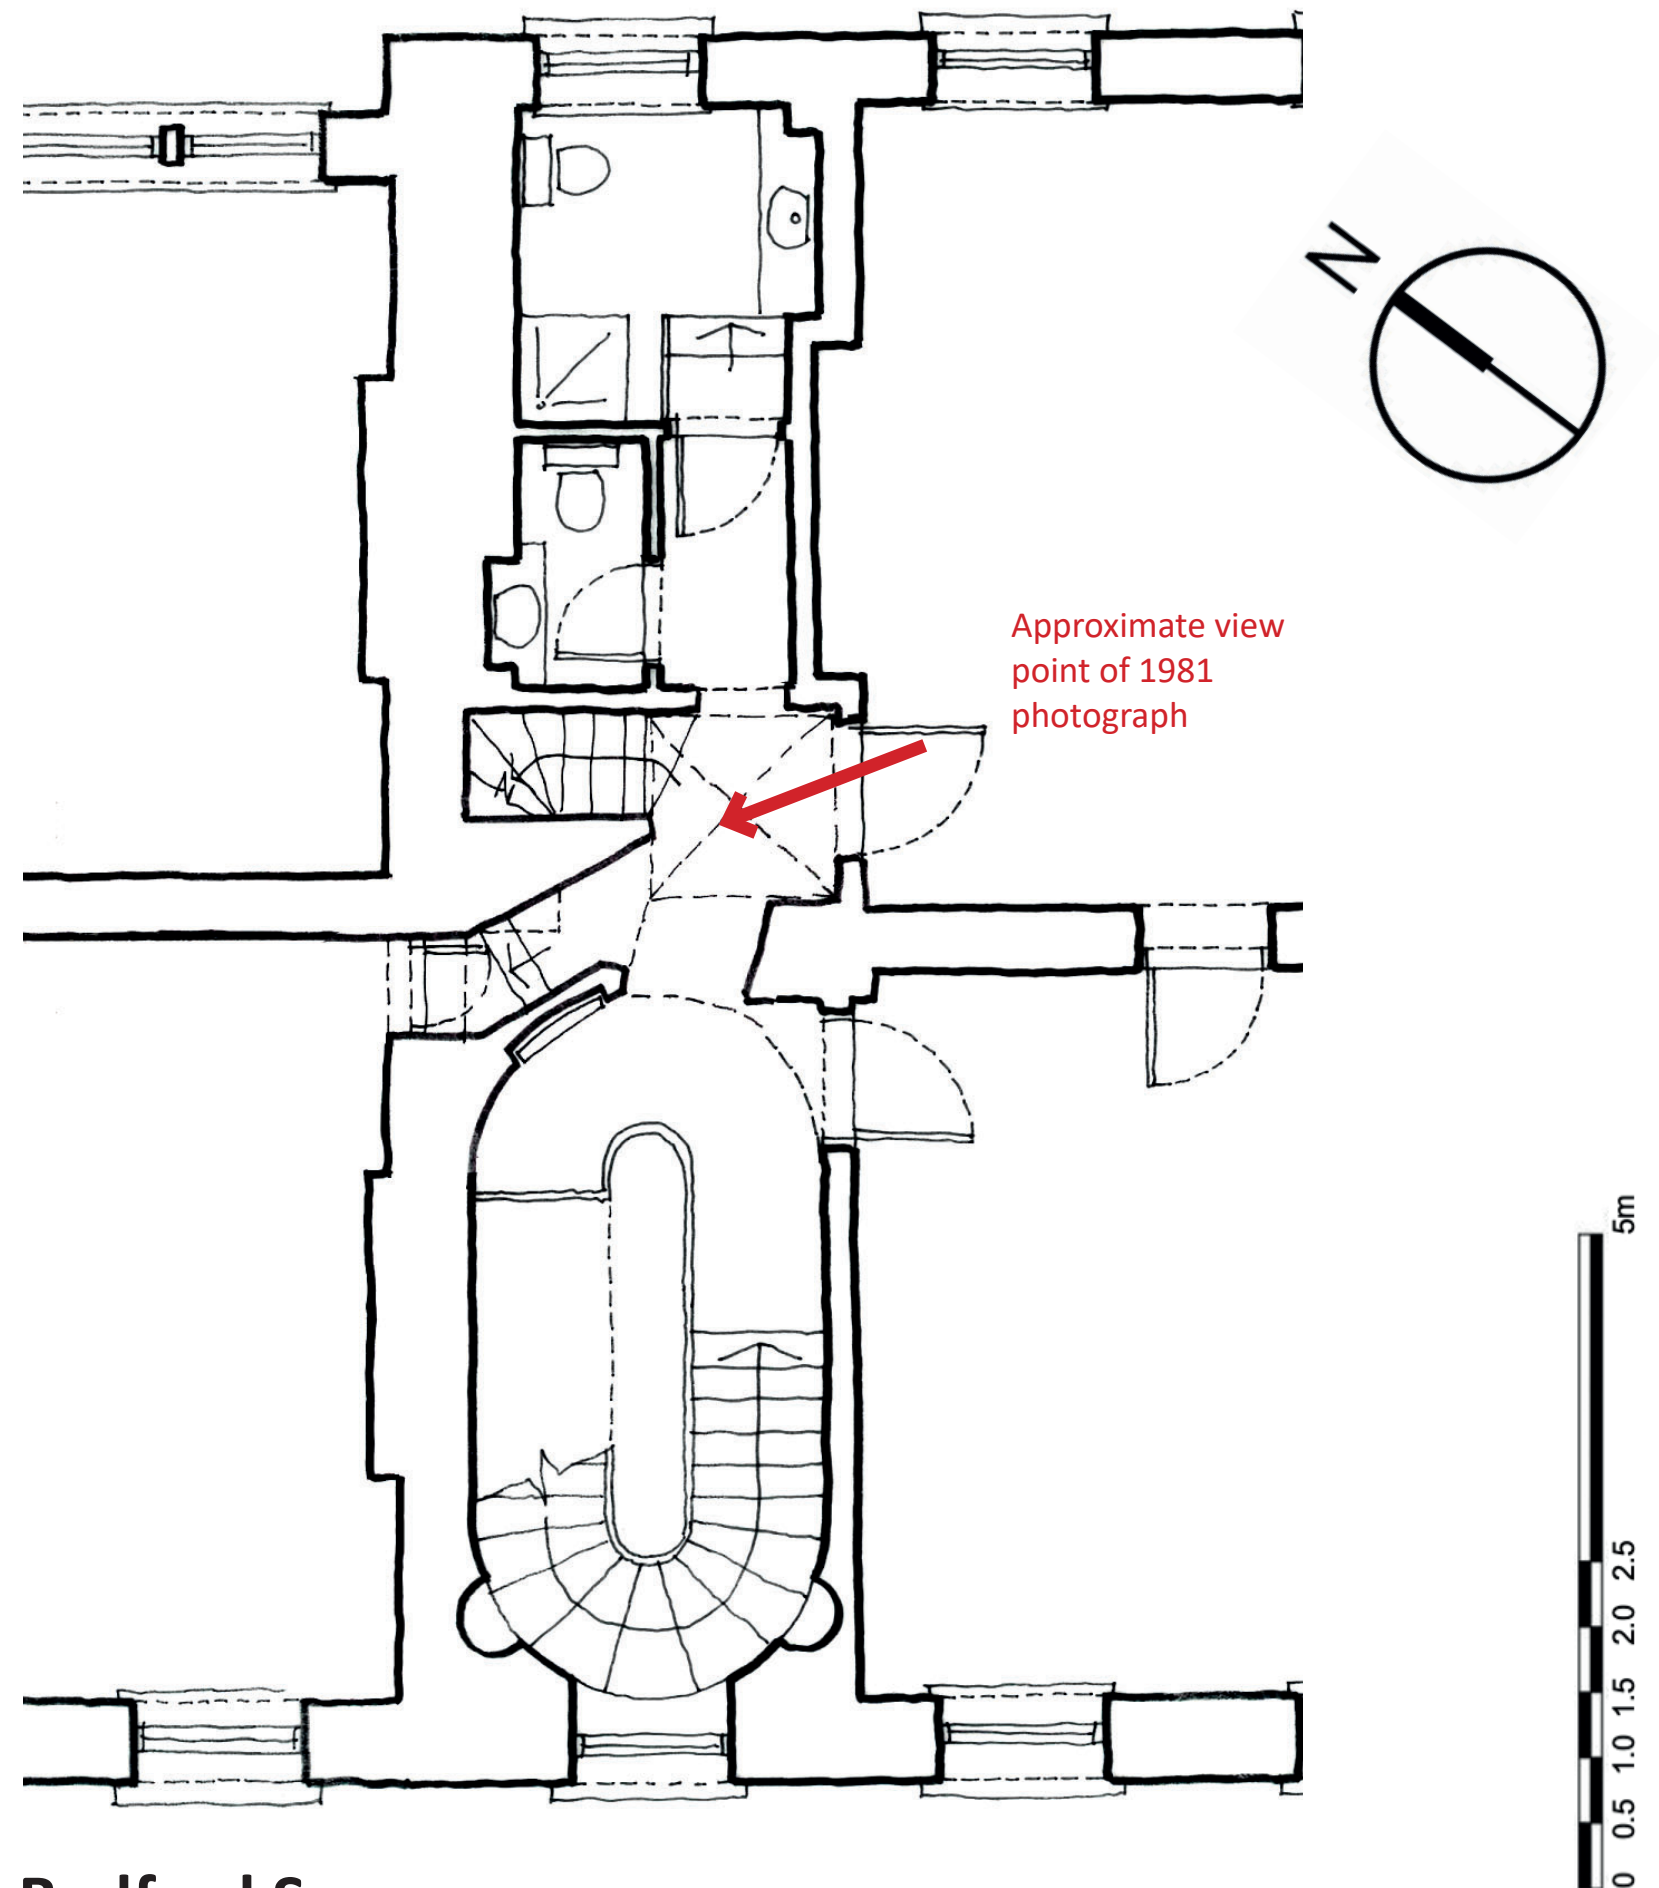

Cameron Mackintosh Limited Offices Nos.1-2 Bedford Square

Minor Alterations - Project 1 - Second Floor Link

Previous Link - Approximate Layout in the late 1950s through to early 1980s

Title	Previous Link
Drawing No.	DMT/Nos.1-2/JM/SK/40/01
Date	20230510
Scale	NTS @ A3