


Window BW1.

• External view from within basement courtyard.



## Window BW2

- External view from within basement courtyard.
- Lower section of sash provide alternative means of escape.

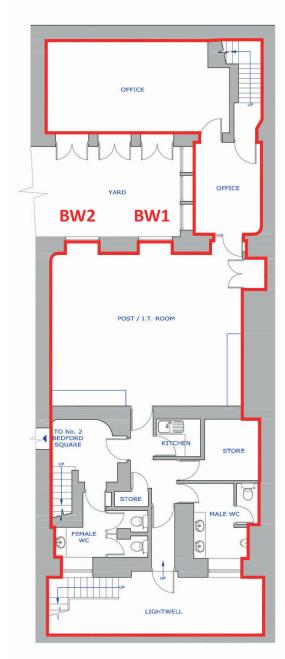

## **Key Plan - window references**

- No.1 Bedford Square
- Basement level.

Cameron Mackintosh Limited Offices Nos.1-2 Bedford Square Minor Alterations - Project 2 - Basement French Windows

**Basement Windows - Photographs of Existing** 

Title Photographs

Drawing No. DMT/Nos.1-2/JM/SK/200/03

Date 20230510 Scale NTS @ A3