


CML Offices Nos.1-2 Bedford Square


Minor Alterations - Project 2 - Basement French Windows

Existing (Modern) Sash Windows

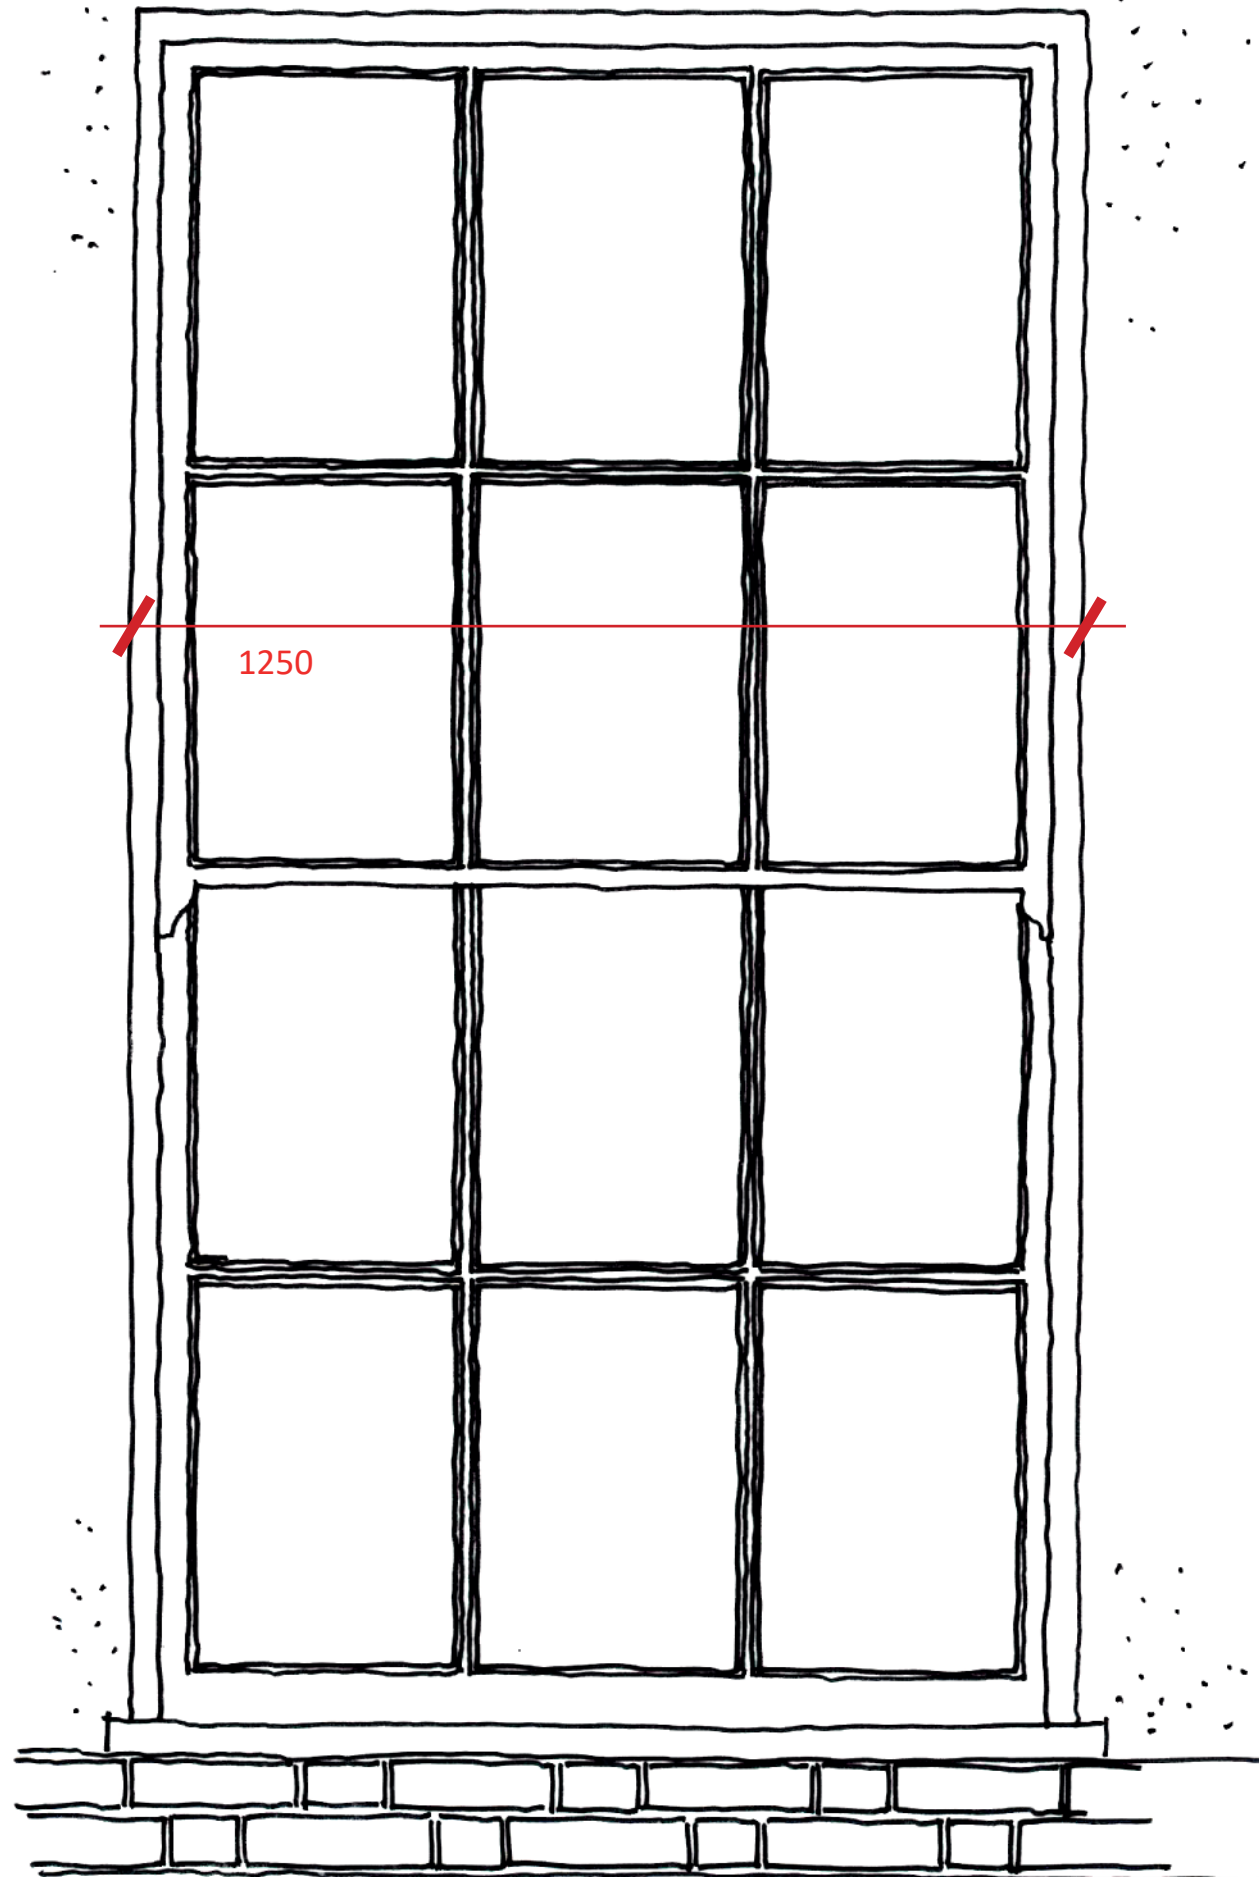

Window BW1 and BW2 - External Elevation

- Existing (modern) sash design
- 1:10 scale

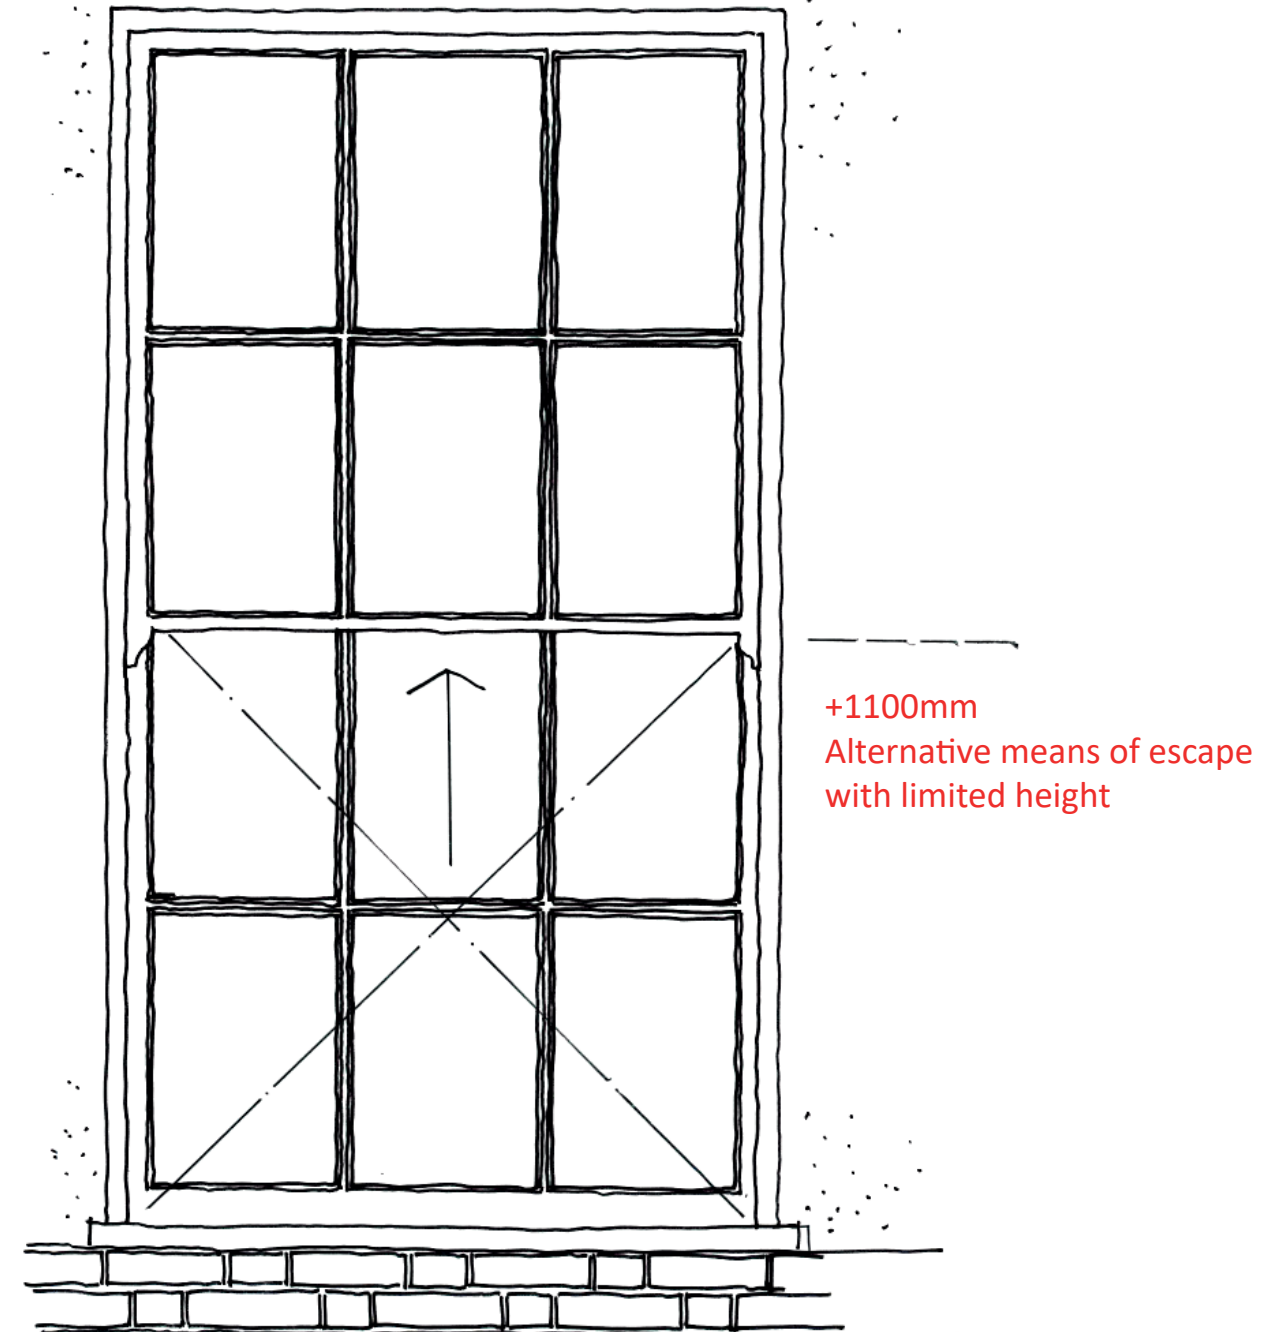

Window BW2 - External Elevation

- Lower section provide alternative means of escape
- Limited headroom - 1100mm
- NTS @A3

Title	Window Detail
Drawing No.	DMT/Nos.1-2/JM/SK/40/02
Date	20230510
Scale	1:10 @ A3

