



CML Offices Nos.1-2 Bedford Square
Minor Alterations - Project 2 - Basement French Windows
Proposed French-Windows

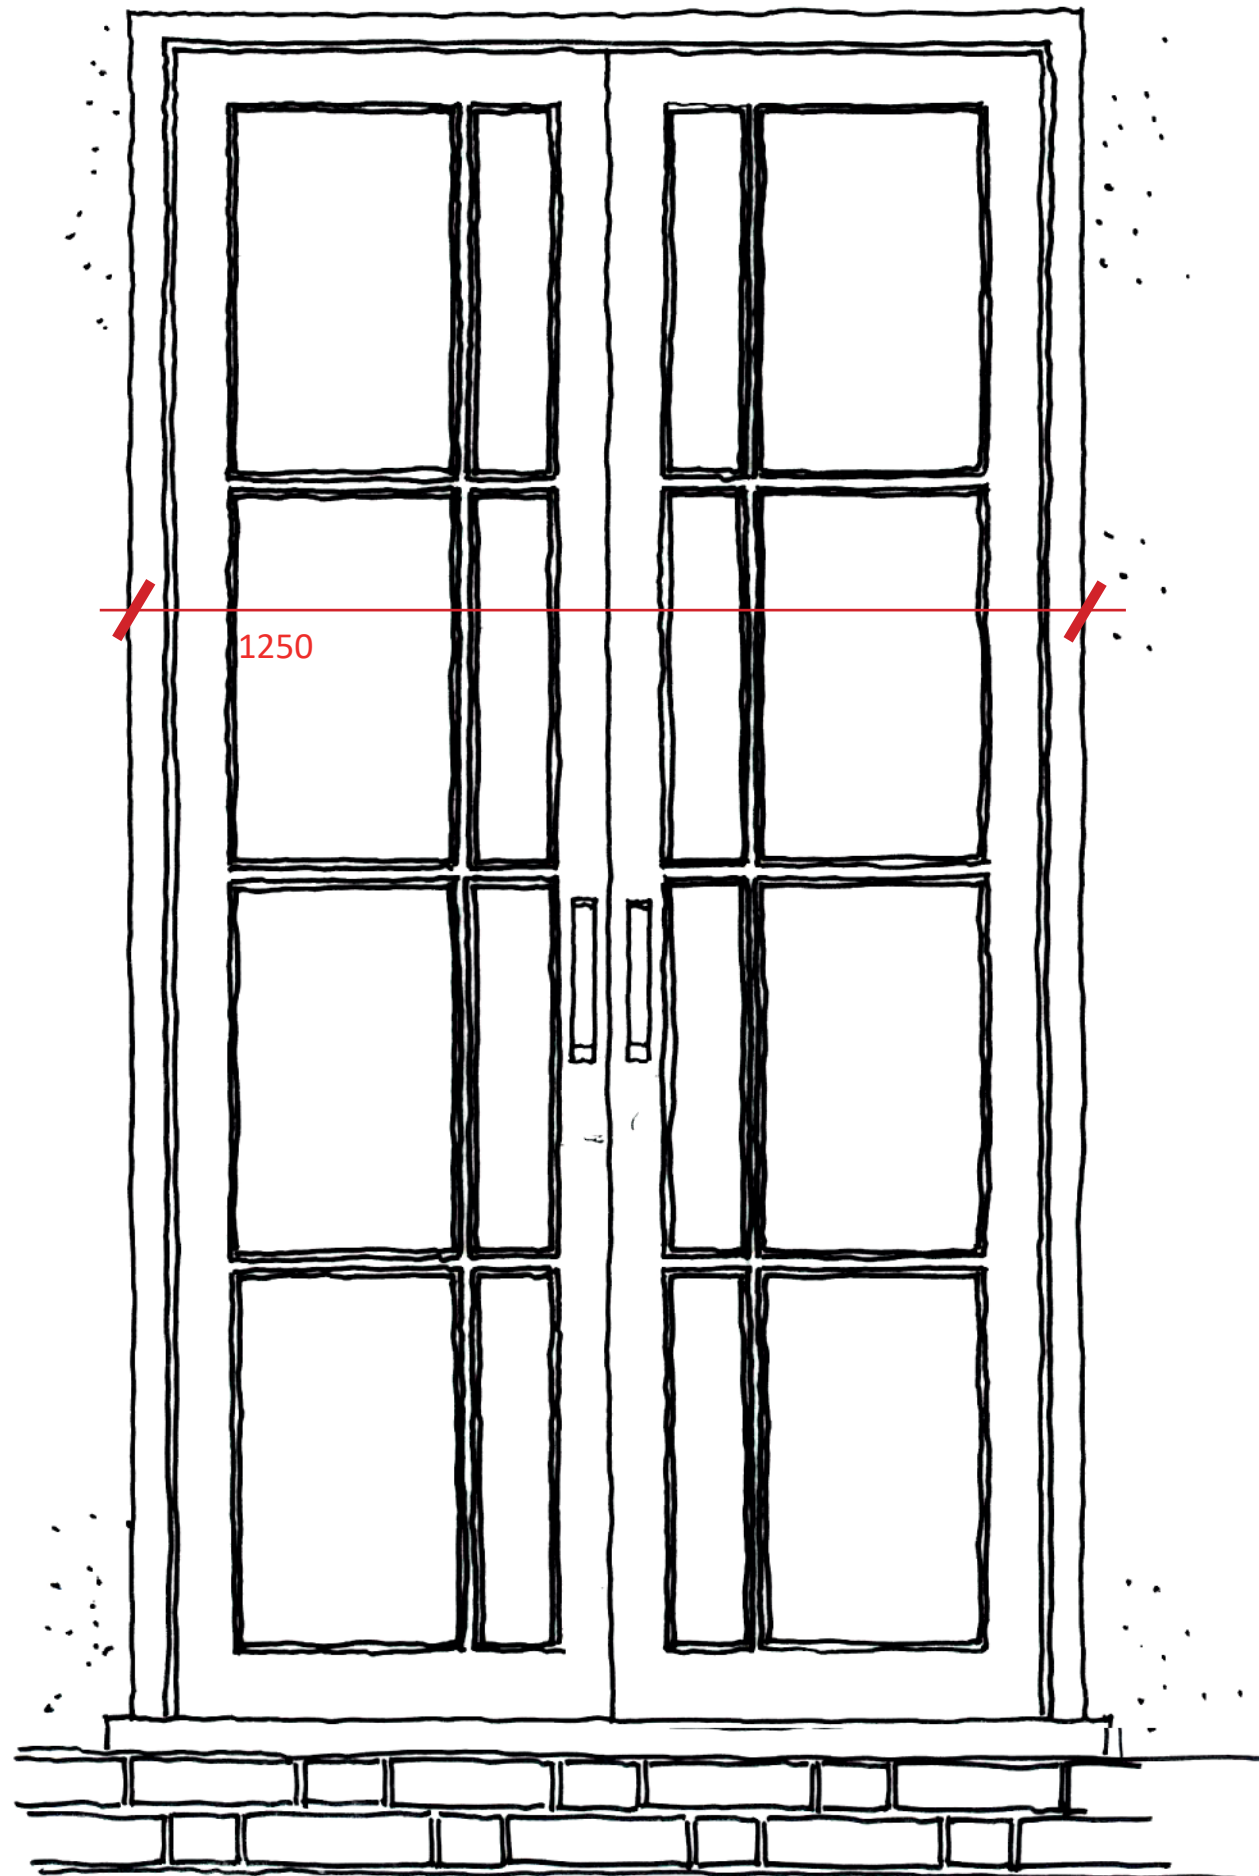

Window BW1 and BW2 - External Elevation

- Proposed French Windows
- 1:10 scale

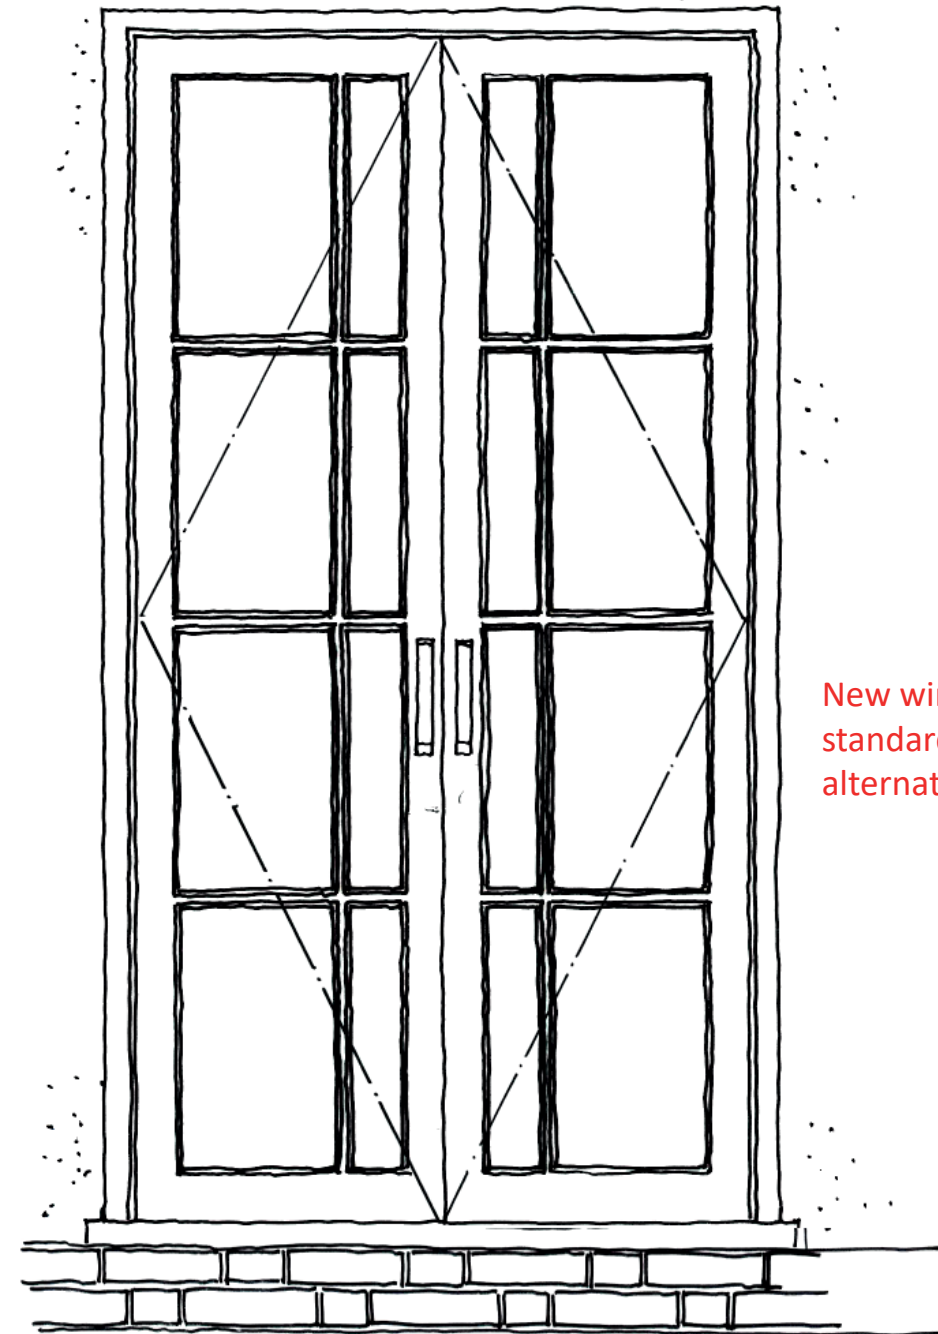

Window BW2 - External Elevation

- Showing opening doors
- Outward opening
- NTS @A3

New window set provides
standard height to
alternative means of escape

| | |
|-------------|-------------------------|
| Title | Window Detail |
| Drawing No. | DMT/Nos.1-2/JM/SK/40/03 |
| Date | 20230510 |
| Scale | 1:10 @ A3 |

