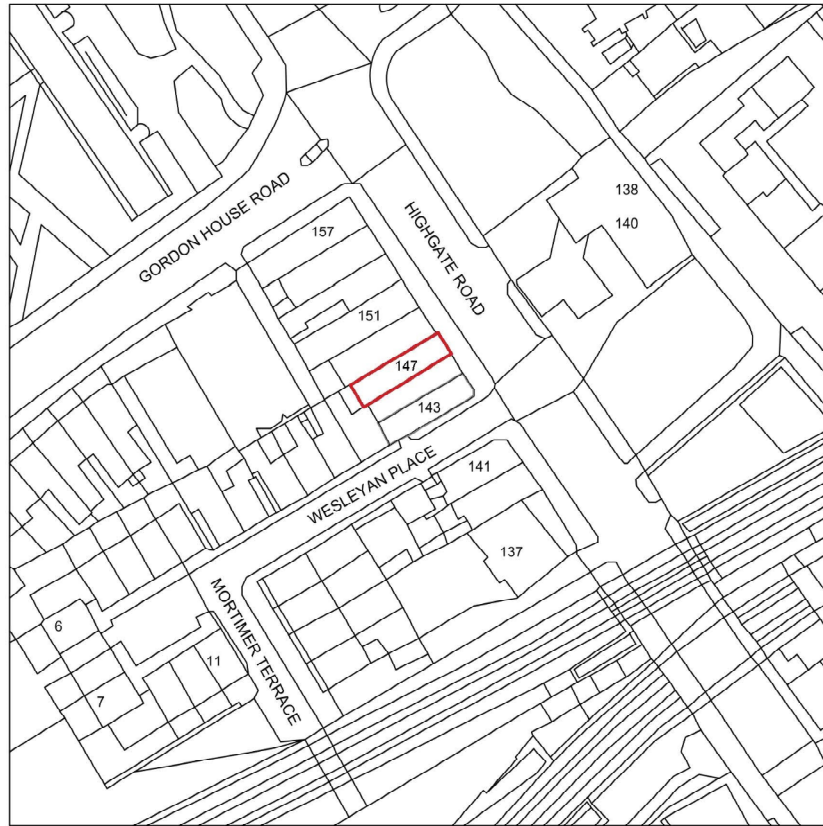


Site Location Plan Scale 1:1250

SCALE 1:100 0 0.5m 1 1.5 2 2.5 3 3.5 4 4.5

PROJECT: 147 HIGHGATE ROAD NW5 1LJ	
DRAWING NO: 002	
DRAWING TITLE: LOCATION PLAN	
SCALE: 1/1250 @A3	DATE: 21.03.2023
ITU STUDIO LTD itustudio@gmail.com T :07491258462 Ibrahim Turk	
URASTAR CONSTRUCTION LTD urastarconstruction@gmail.com T :07863456155 Ahmet Erturk	