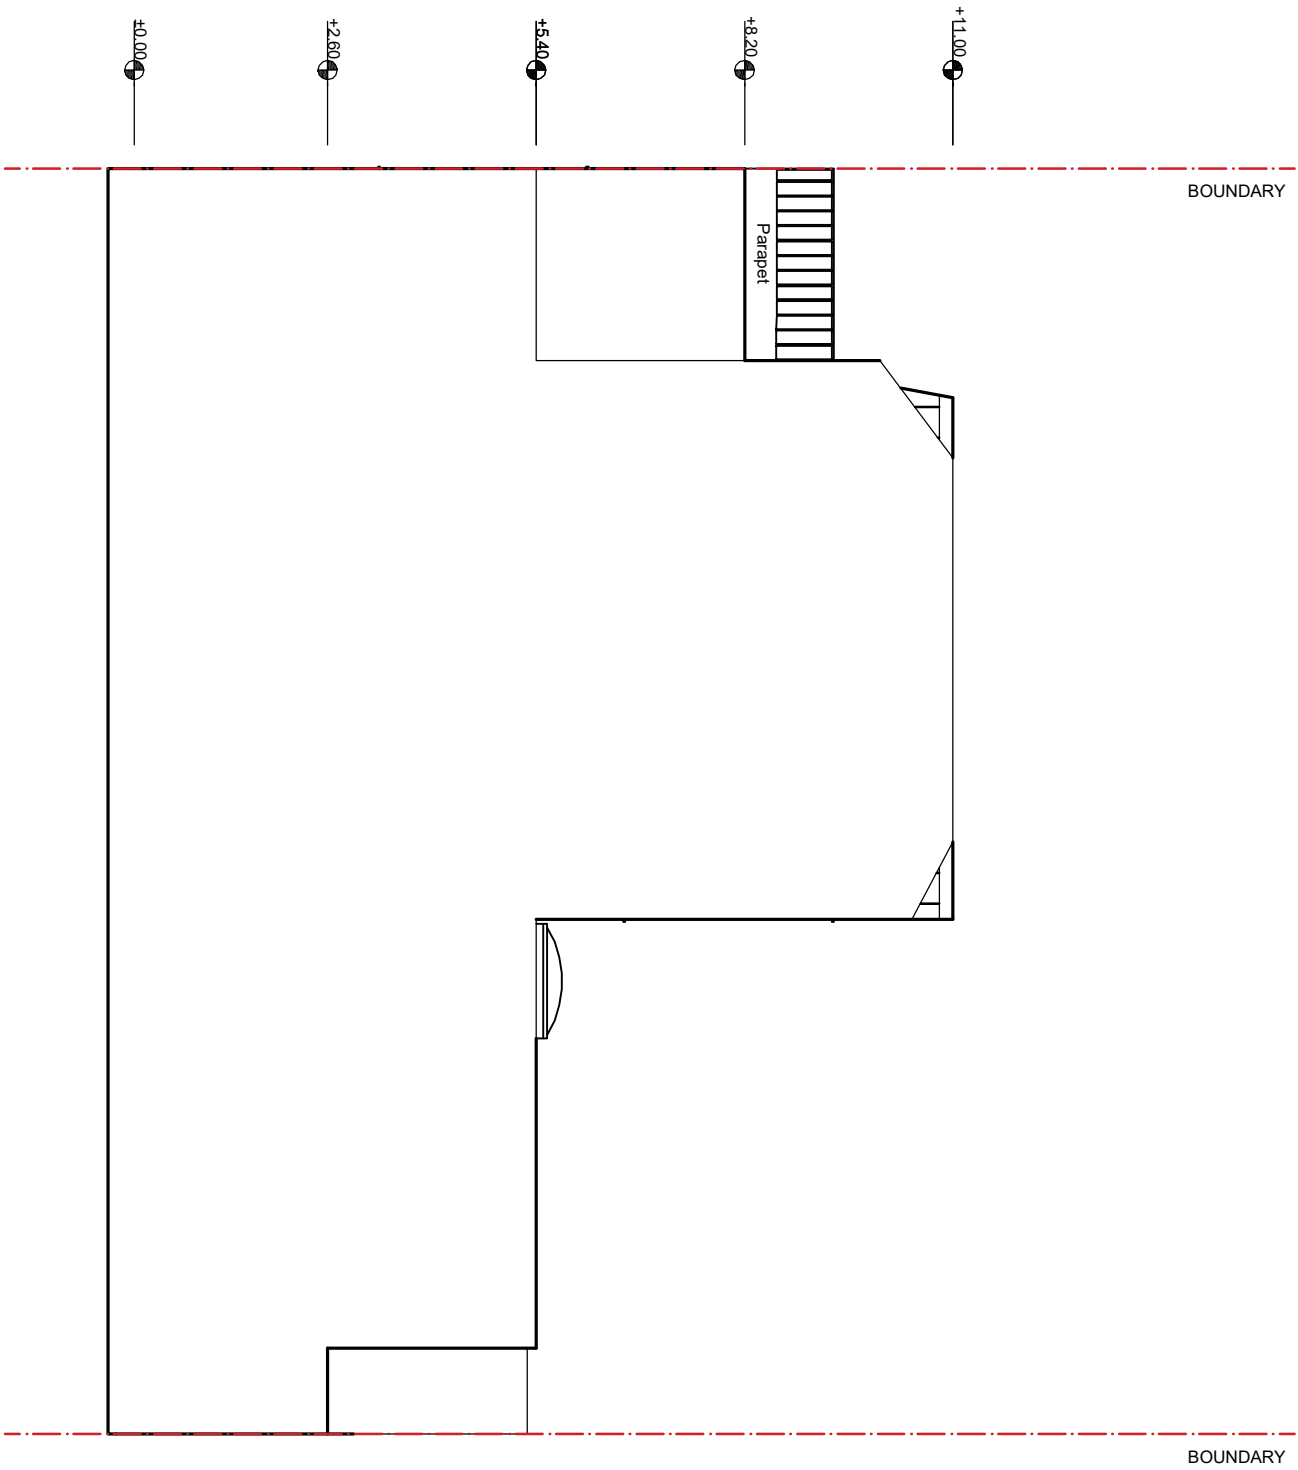
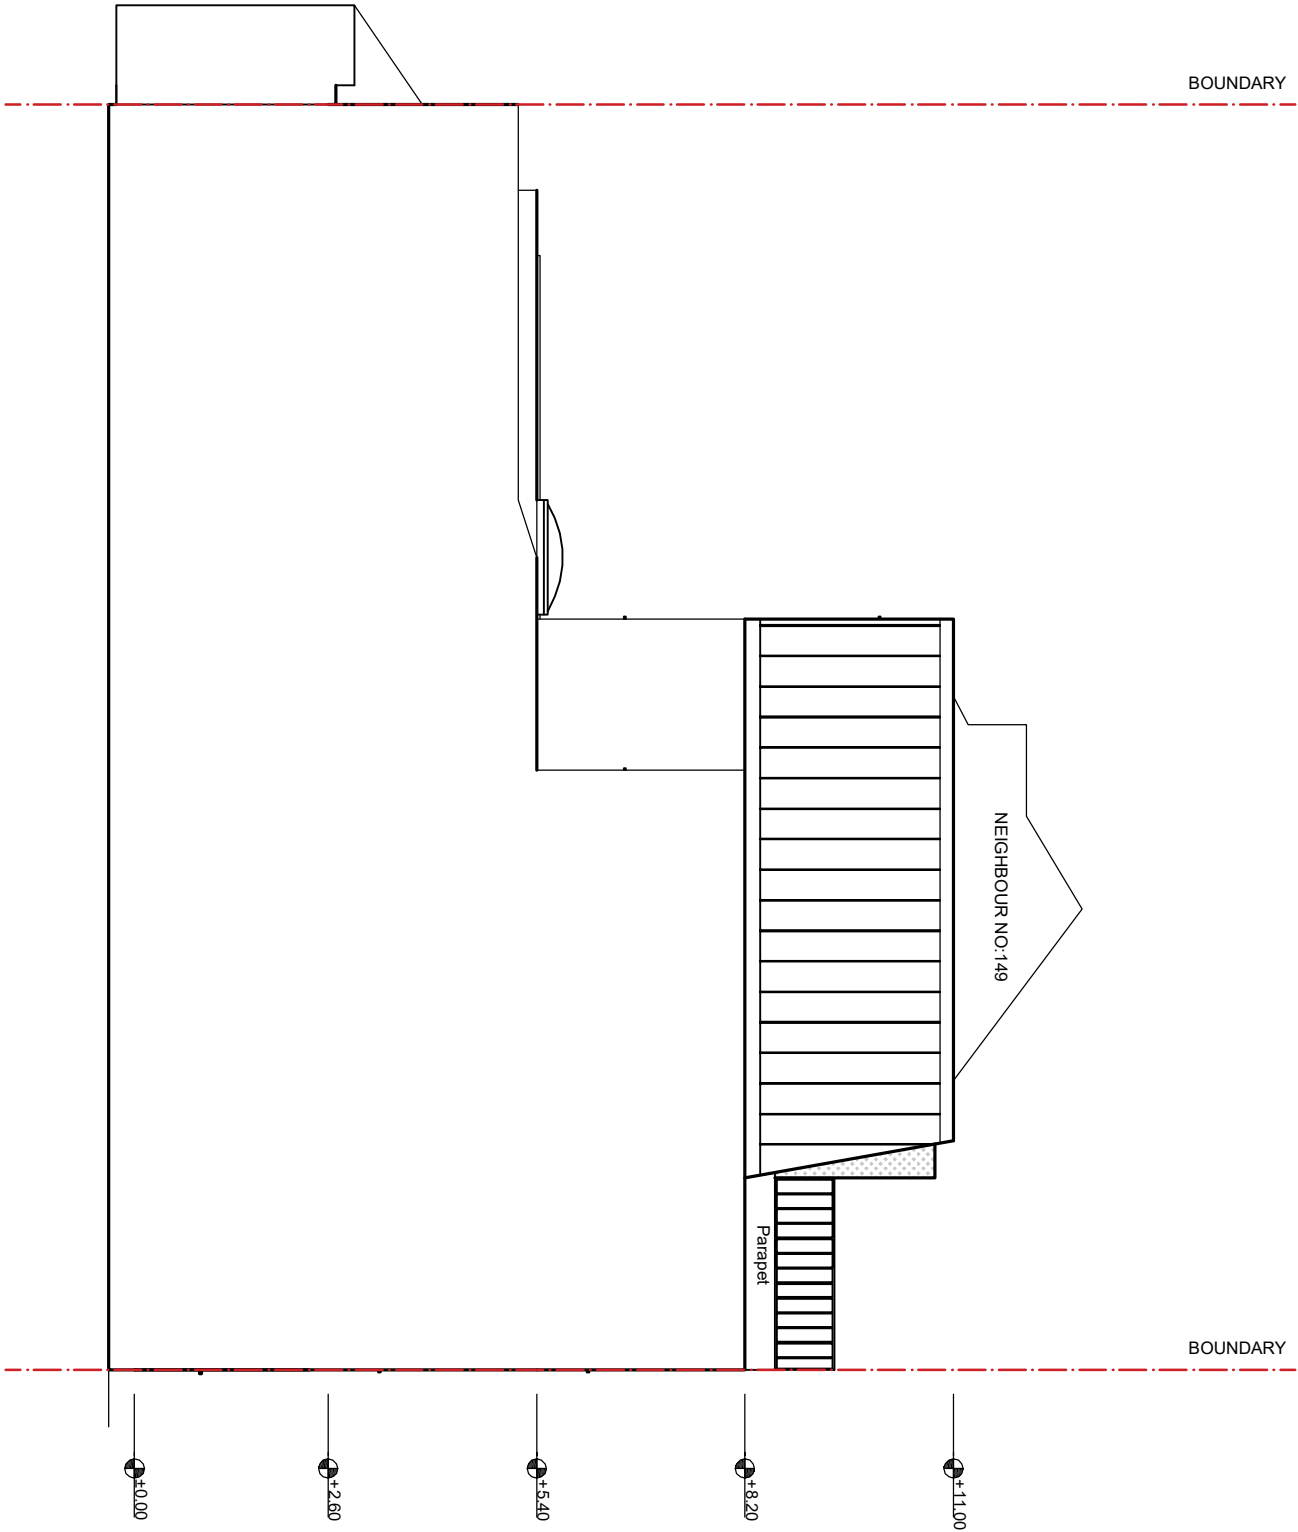


PROJECT : 147 HIGHGATE ROAD NWS 1LJ	
DRAWING NO. : P_003	
DRAWING TITLE : PROPOSED LEFT SIDE ELEVATION / RIGHT SIDE ELEVATION	
SCALE : 1/100	DATE : 21/03/2023

ITU STUDIO LTD	
itustudio@gmail.com	T : 07481259462
Ibrahim Turk	
URASTAR CONSTRUCTION LTD	
urastarconstruction@gmail.com	T : 07863456155
Ahmet Erturk	