
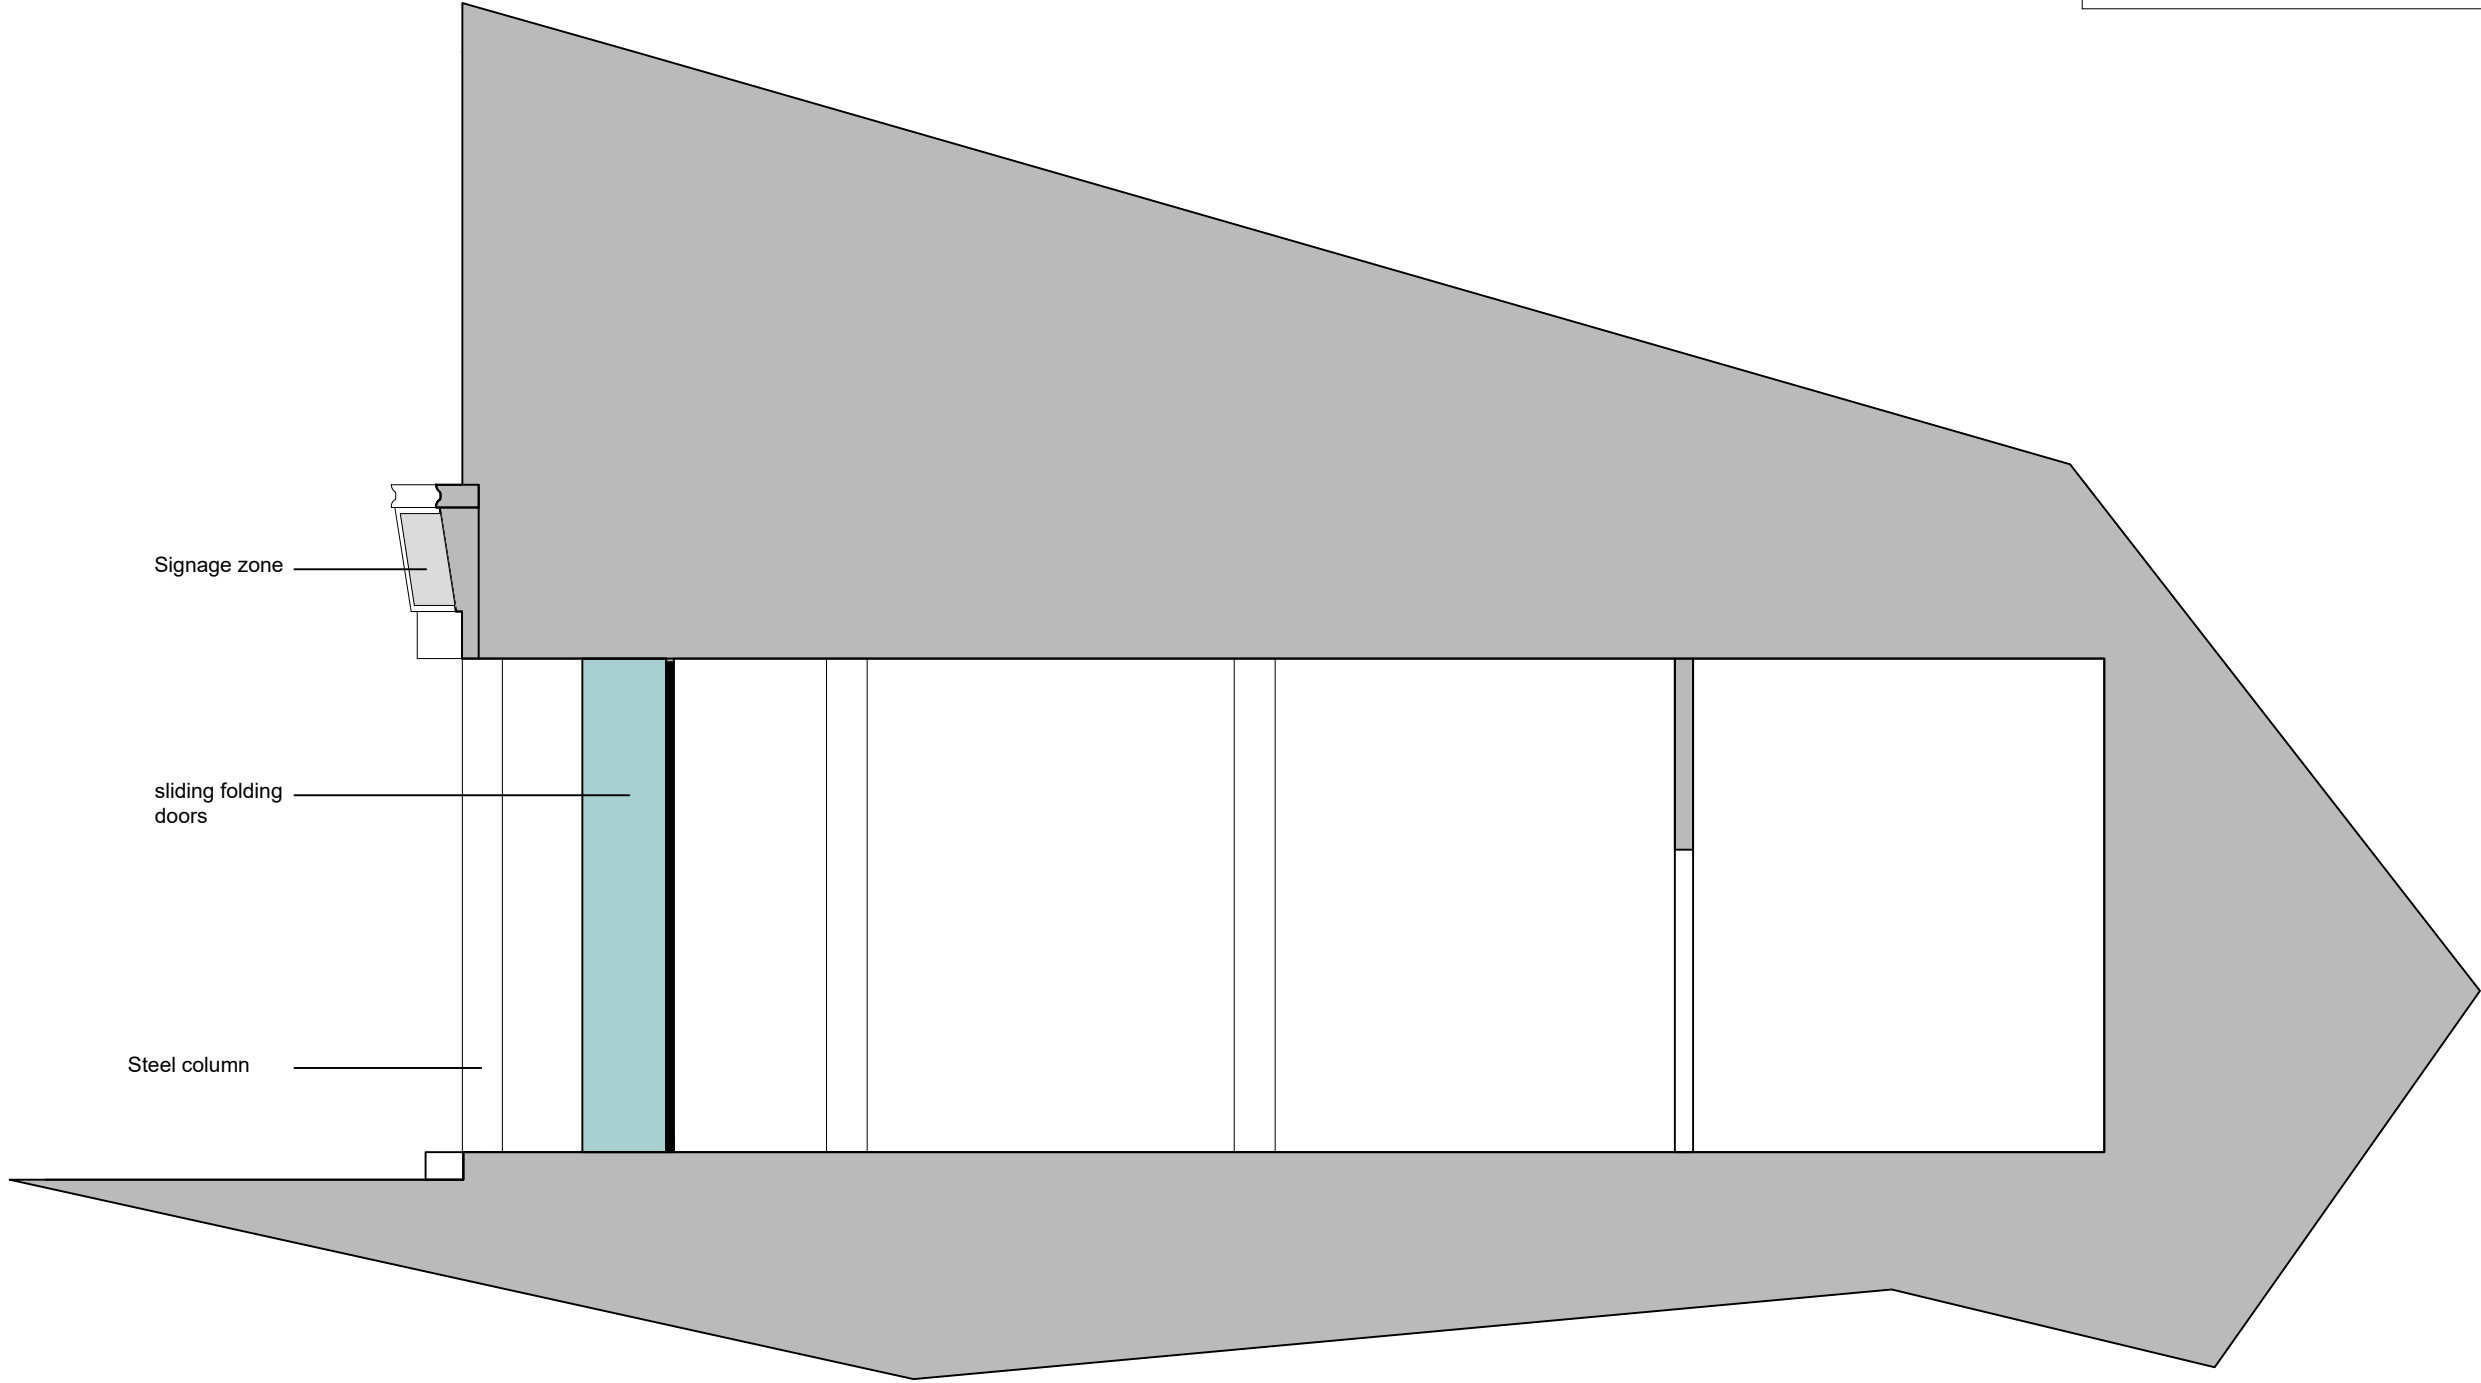


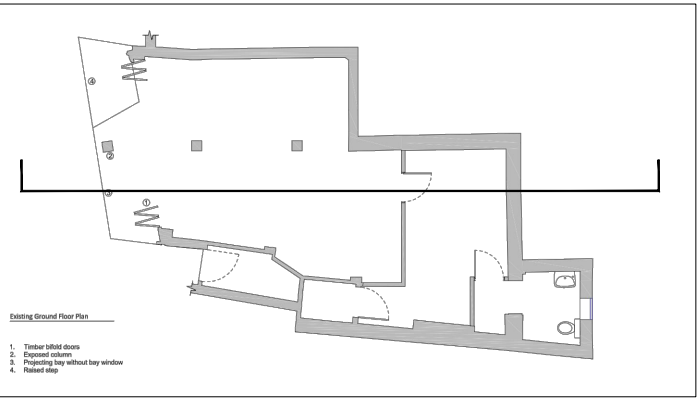

Project: 76A Chancery Lane	Drawing: EXISTING SECTION AA	Date 12/04/2023	Drn. by A.A	STUDIOAA PLANNING BUILDING CONTROL ENGINEERING tel: 07309 789 887 email: info@studioaa.co.uk web: www.studioaa.co.uk
		Sheet size A3	Rev. -	
		Scale 1:50 @A3	Drg. No. 501	