
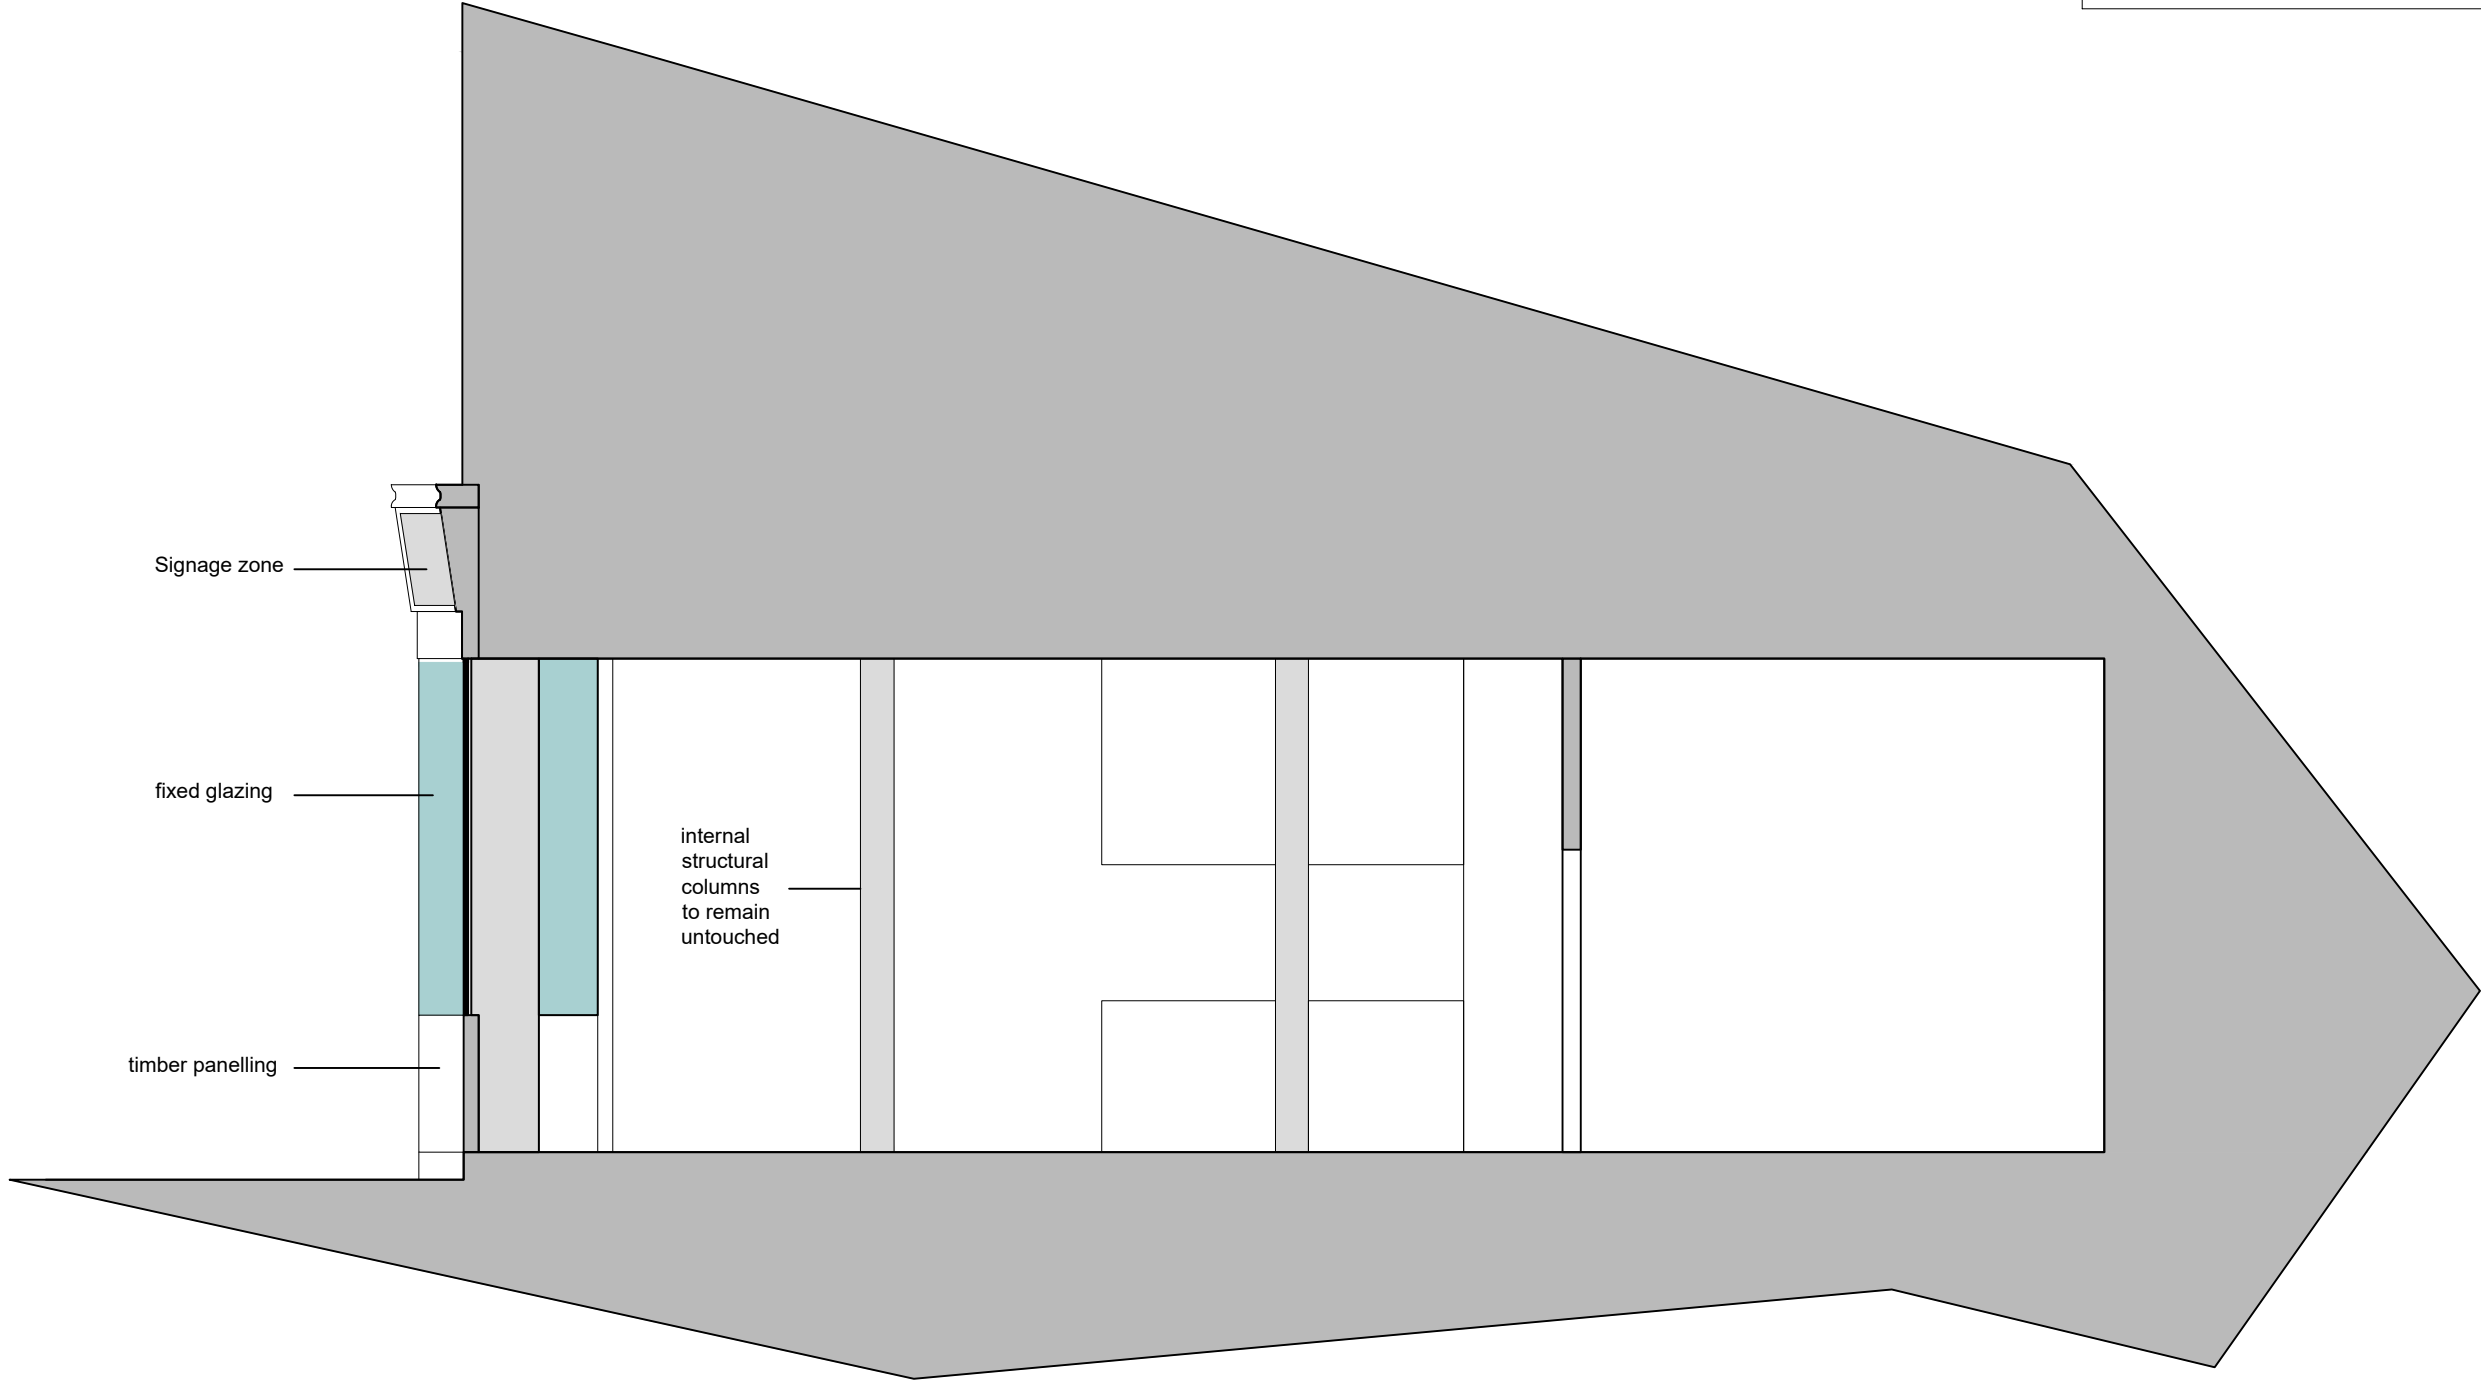


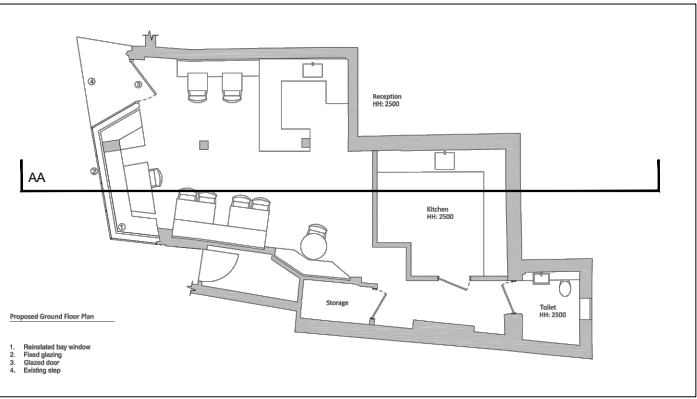

|                                      |                                        |                    |                 |   |
|--------------------------------------|----------------------------------------|--------------------|-----------------|---|
| <b>Project:</b><br>76A Chancery Lane | <b>Drawing:</b><br>PROPOSED SECTION AA | Date<br>12/04/2023 | Drn. by<br>A.A  | <div><div>STUDIOAA</div><div>PLANNING   BUILDING CONTROL   ENGINEERING</div><div>tel: 07309 789 887<br/>email: info@studioaa.co.uk<br/>web: www.studioaa.co.uk</div></div> |
|                                      |                                        | Sheet size<br>A3   | Rev.<br>-       |   |
|                                      |                                        | Scale<br>1:50 @A3  | Drg. No.<br>502 |   |